


BY	DATE

BY	DATE

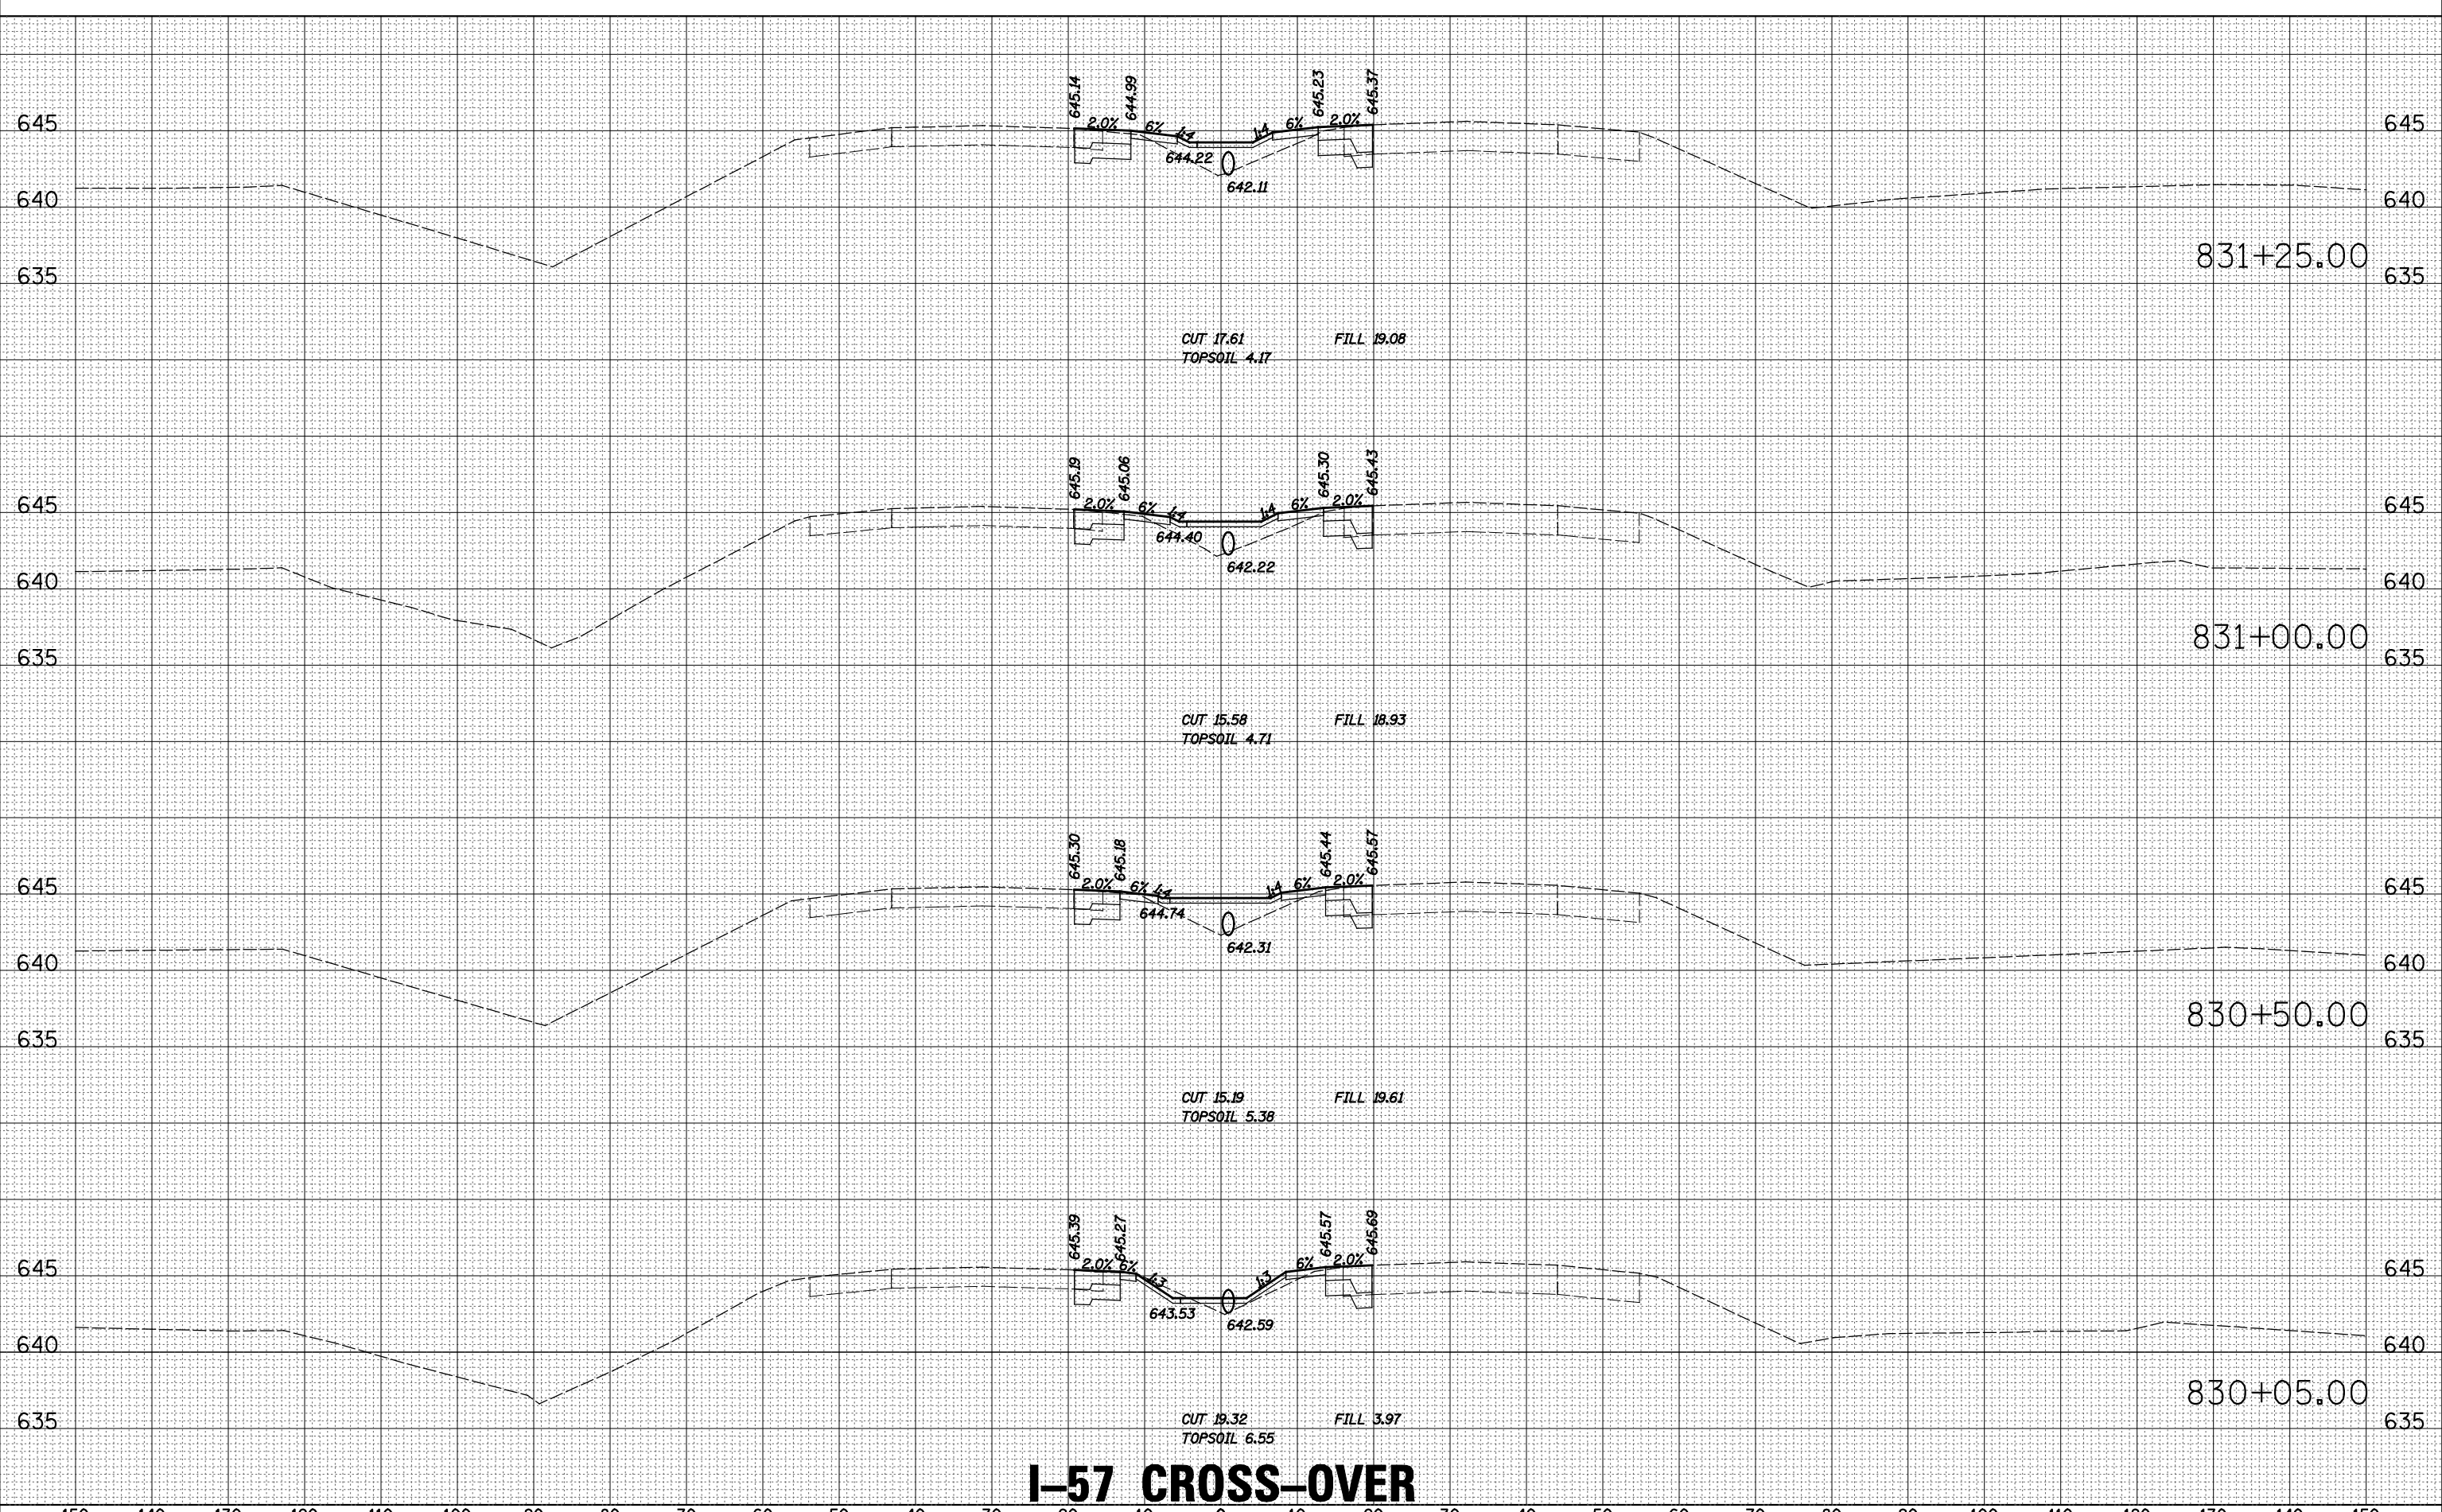

I-57 CROSS-OVER

STATE OF ILLINOIS
DEPARTMENT OF TRANSPORTATION

PROPOSED CROSS SECTIONS

SCALE: SHEET 3 OF 16 SHEETS STA. 830+05.00 TO STA. 831+25.00



USER NAME = bhenrichs	DESIGNED BAH	REVISED -
	DRAWN BAH	REVISED -
	CHECKED KAC	REVISED -
	DATE 12-07-2012	REVISED -

F.A.I. RTE.	SECTION	COUNTY	TOTAL SHEETS	SHEET NO.
57	141 BR(SB) & 38-1 BR(NB)	IROQUOIS	138	125
				CONTRACT NO. 66944
ILLINOIS FED. AID PROJECT				