


BY _____ DATE _____
 FINAL SURVEY _____
 PLOTTED _____
 TEMPLATE _____
 NOTE BOOK _____
 AREAS CHECKED _____
 NO. _____

BY _____ DATE _____
 ORIGINAL SURVEY _____
 PLOTTED _____
 TEMPLATE _____
 AREAS CHECKED _____
 NO. _____

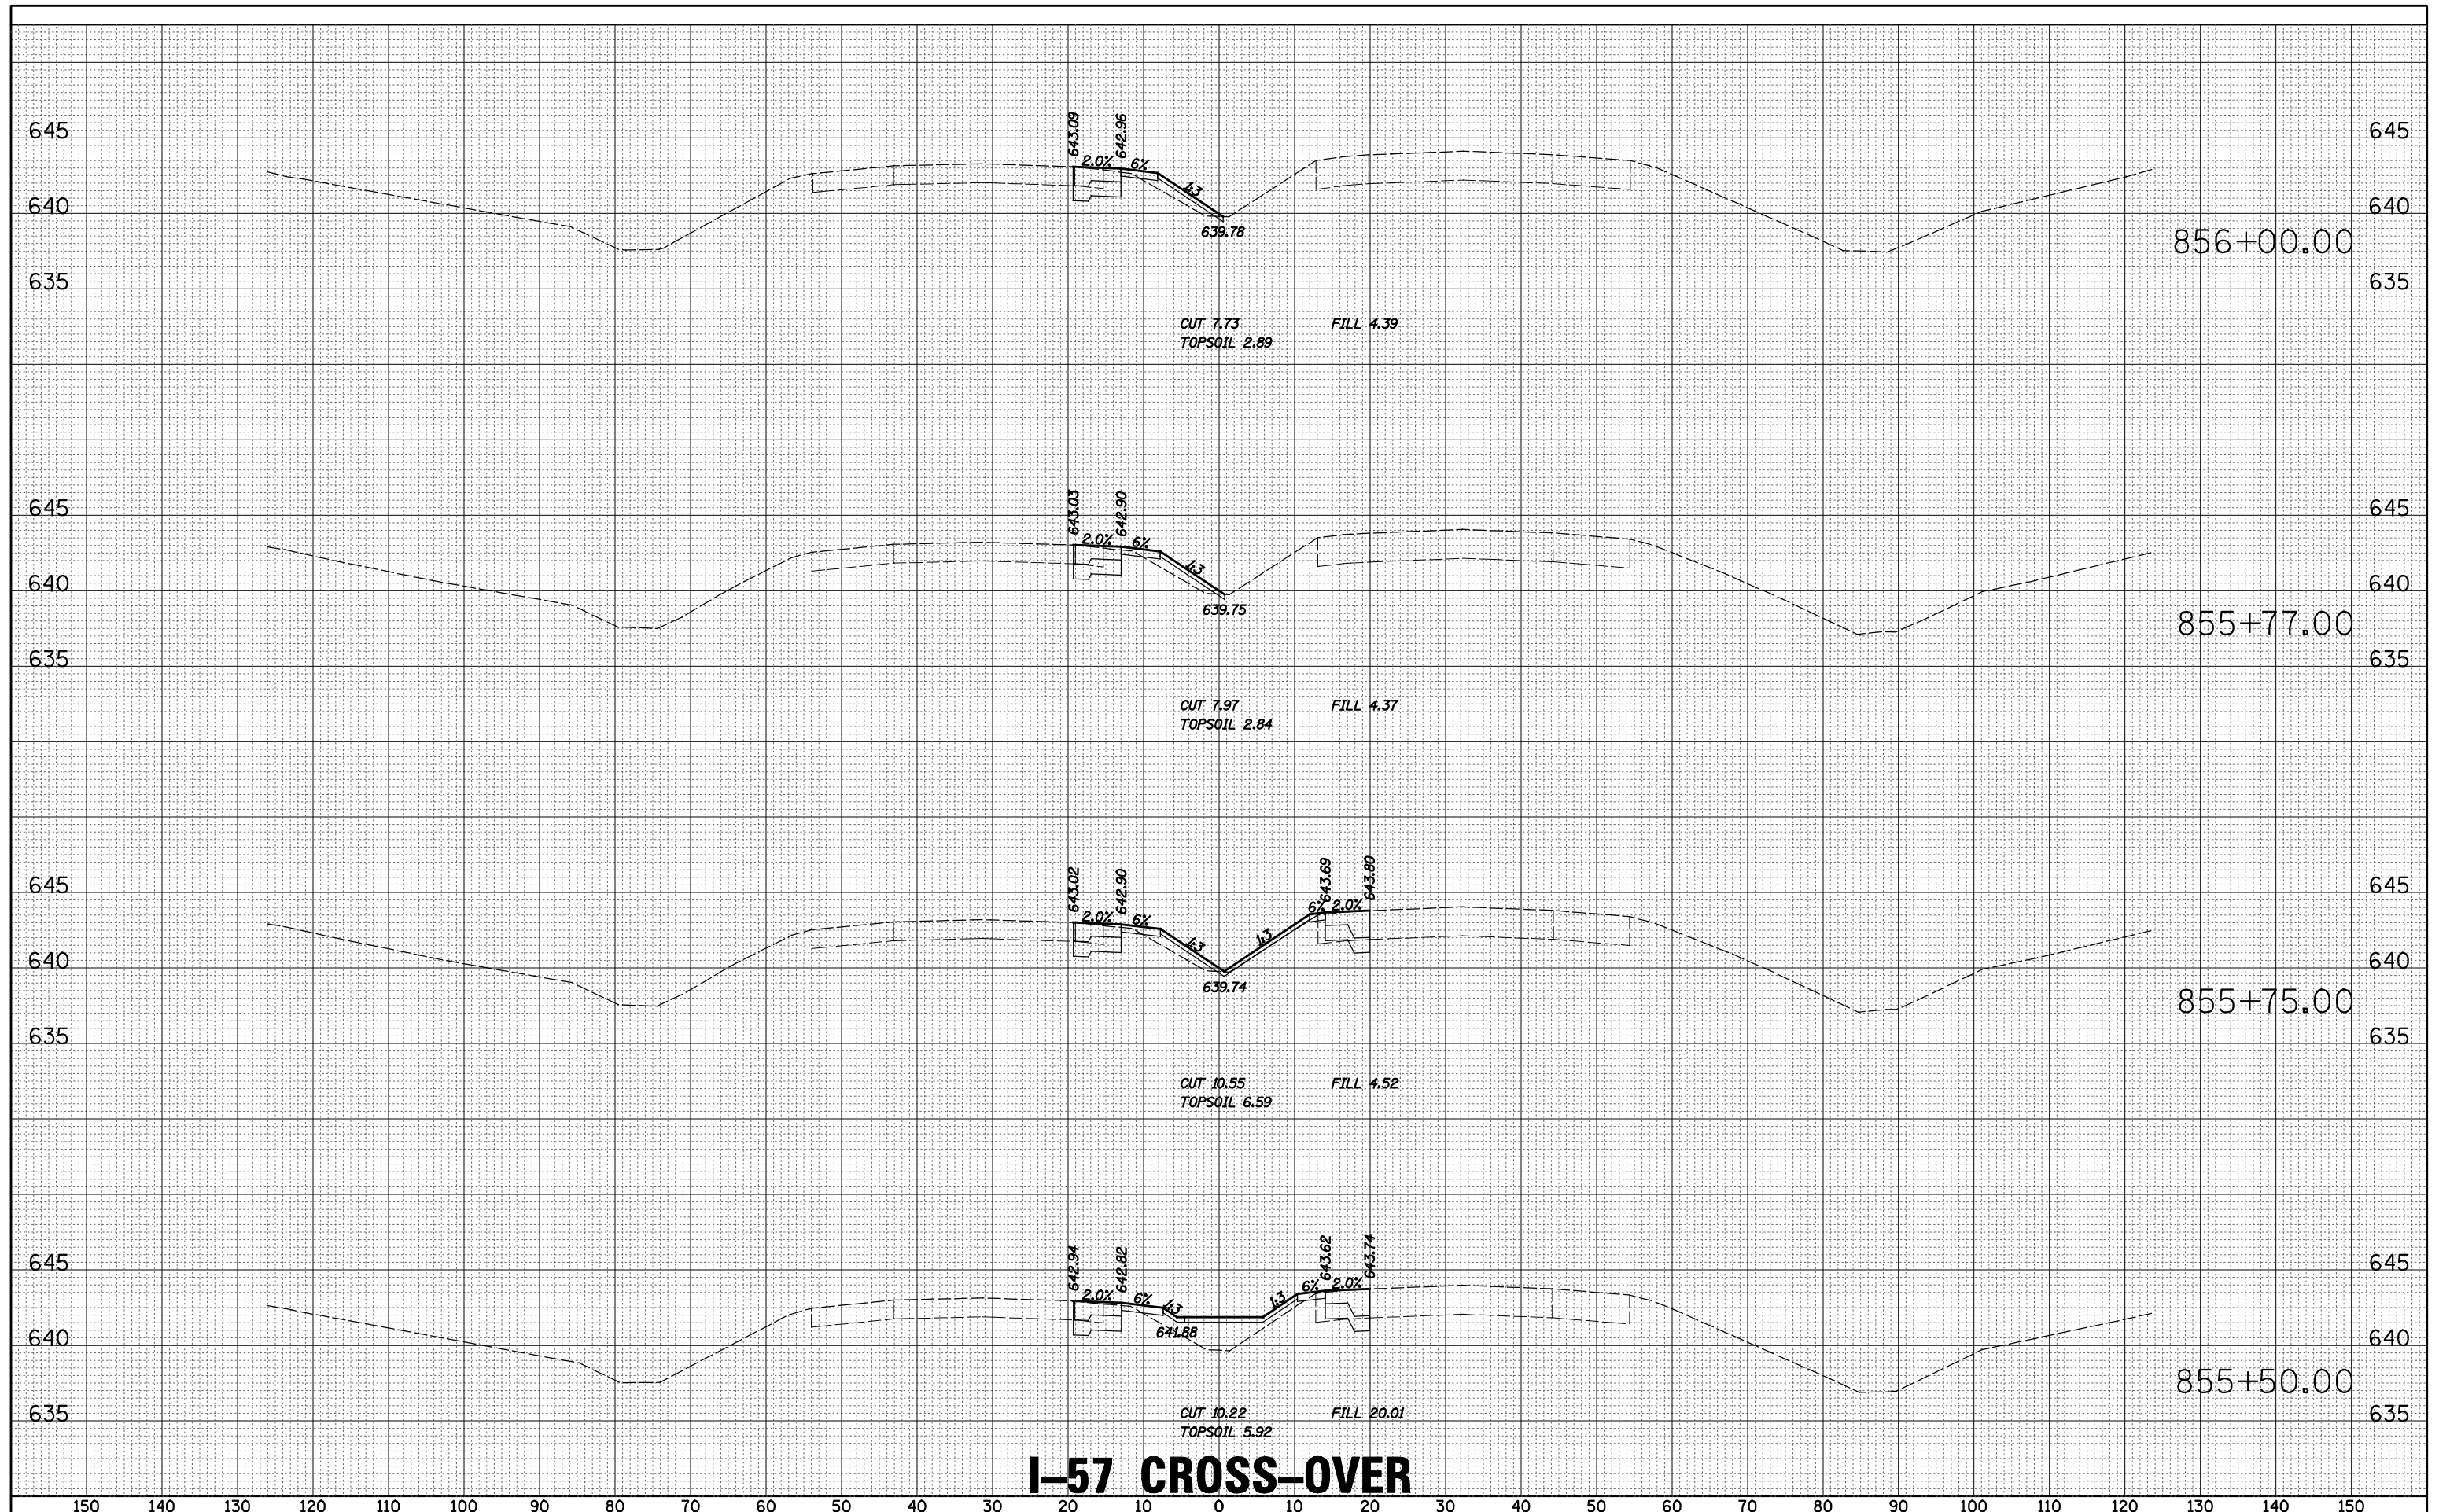

I-57 CROSS-OVER



USER NAME = bhenrichs	DESIGNED BAH	REVISED -
DRAWN BAH	REVISOR -	
CHECKED KAC	REVISOR -	
DATE 12-07-2012	REVISOR -	
PLT SCALE = 10.0000' / IN.		

**STATE OF ILLINOIS
 DEPARTMENT OF TRANSPORTATION**

PROPOSED CROSS SECTIONS
 SCALE: SHEET 14 OF 16 SHEETS STA. 855+50.00 TO STA. 856+00.00

F.A.T. RTE.	SECTION	COUNTY	TOTAL SHEETS	SHEET NO.
57	141 BR(SB) & 38-1 BR(NB)	IROQUOIS	138	136
CONTRACT NO. 66944				
ILLINOIS FED. AID PROJECT				