


**TYPICAL SECTION
WEST OF ILLINOIS RIVER**

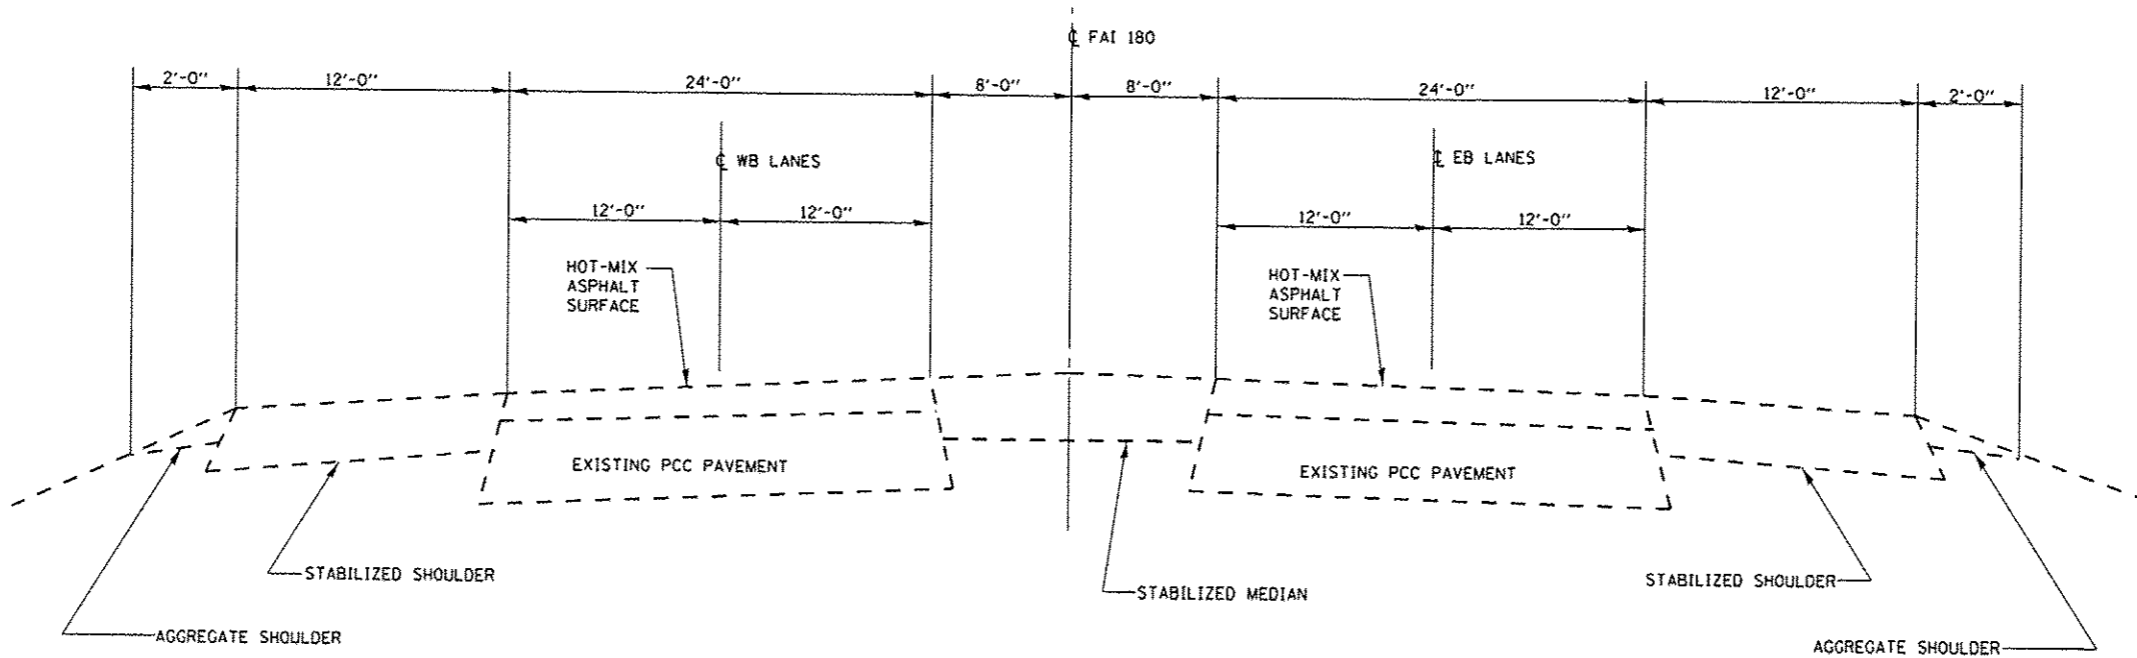

**TYPICAL SECTION
EAST OF ILLINOIS RIVER**

FILE NAME =	USER NAME = woodshankr1	DESIGNED - RW	REVISED -	STATE OF ILLINOIS DEPARTMENT OF TRANSPORTATION	TYPICAL SECTIONS		F.A.I. RTE.	SECTION	COUNTY	TOTAL SHEETS	SHEET NO.
c:\pwwork\pwwork\woodshankr1\08314761\066C56-sh1-details.dgn	DRAWN - RW	REVISED -	180				(06-3,78-1)PM	BUREAU	10	4	
MODELNAME#	PLT SCALE = 100,0000' / 1"	CHECKED -	REVISED -		SCALE: SHEET 1 OF 1 SHEETS STA. TO STA.		CONTRACT NO. 66C56		ILLINOIS FED. AID PROJECT		
	PLT DATE = 11/15/2012	DATE -	REVISED -								