



ELEVATION

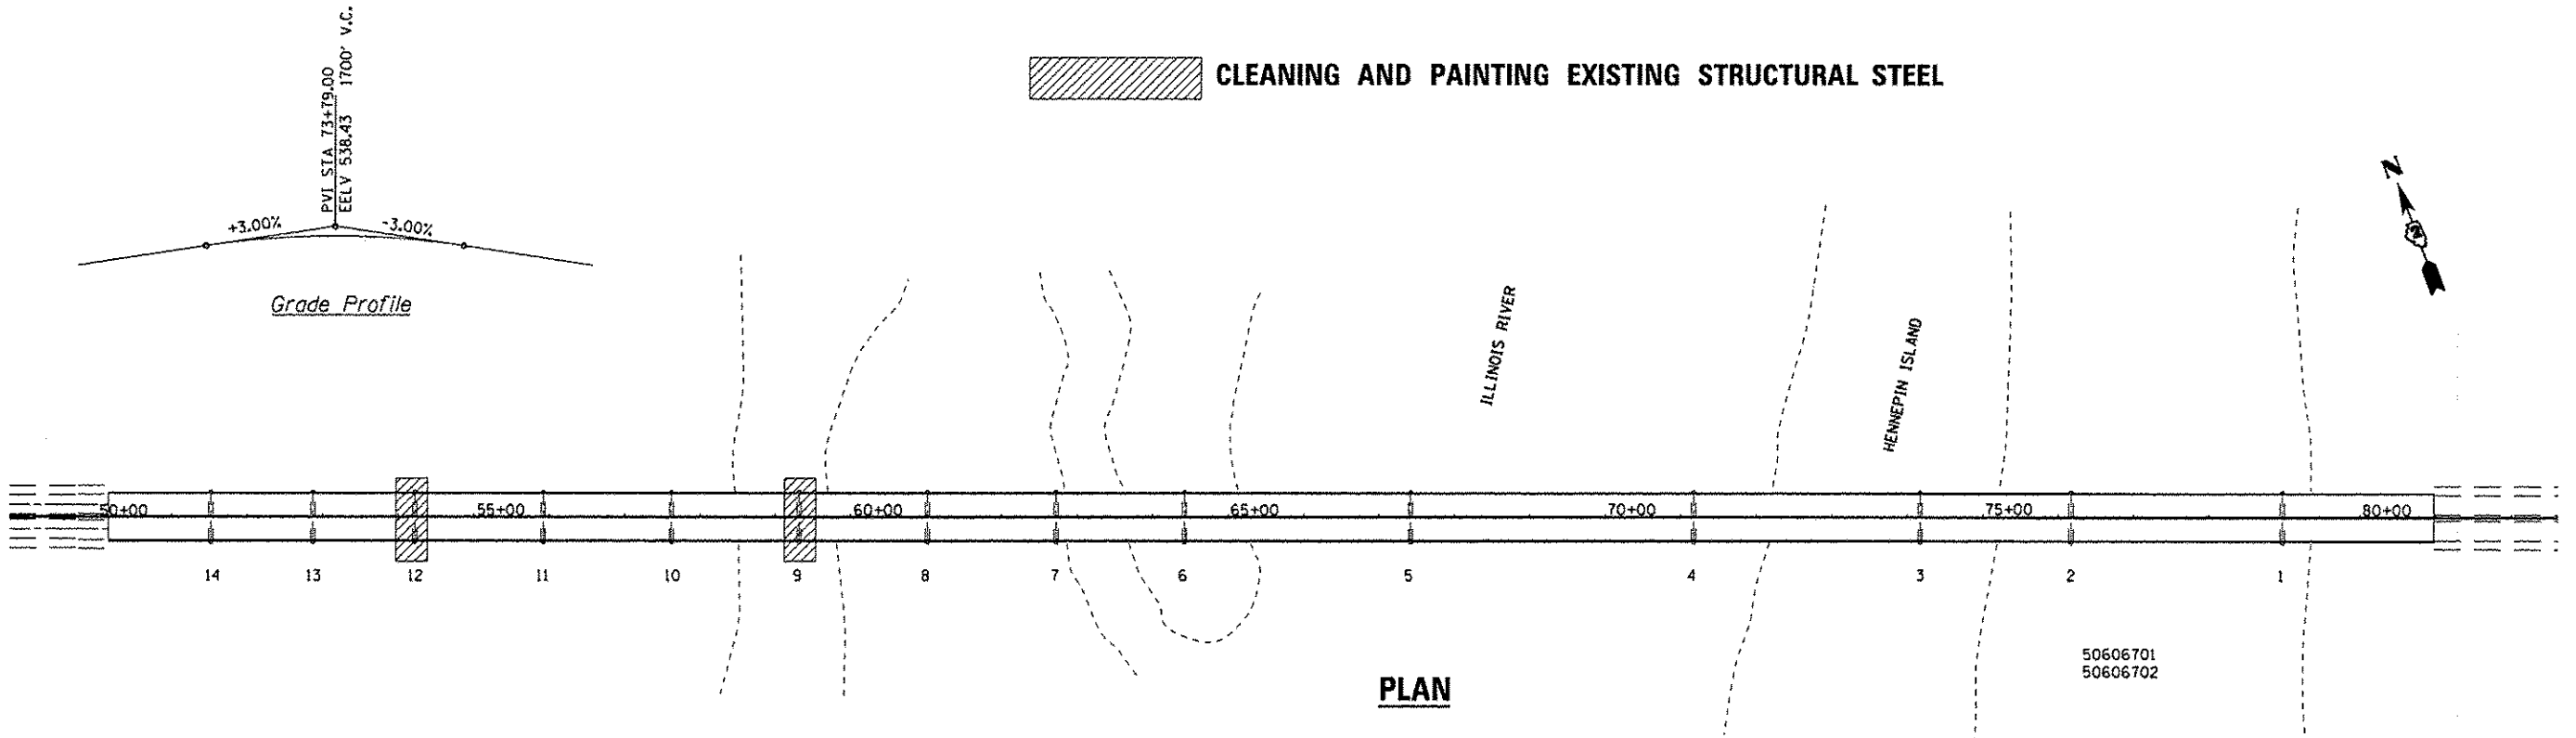

PLAN

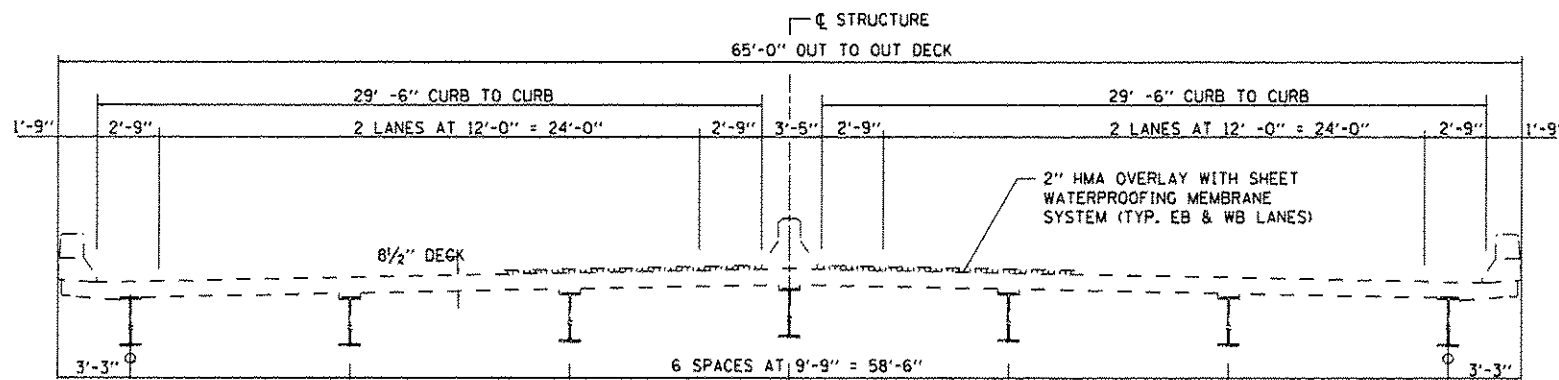

CROSS SECTION

TOTAL BILL OF MATERIAL

ITEM	UNIT	SUPER	SUB	TOTAL
CLEANING AND PAINTING STRUCTURAL STEEL, LOCATION 1	L. SUM	1		1

FILE NAME :	USER NAME : woodshankr1	DESIGNED - RW	REVISED -
c:\pwwork\p\dat\woodshankr1\0314781\066C56-sh1-detail.dgn	66C56-sh1-detail.dgn	DRAWN - RW	REVISED -
PLOT SCALE : 1/8" = 1' / in.		CHECKED - RW	REVISED -
MODEL NAME :	PLOT DATE : 1/14/2013	DATE -	REVISED -

STATE OF ILLINOIS
DEPARTMENT OF TRANSPORTATION

GENERAL PLAN AND ELEVATION
FOR STRUCTURE NO. 078-0001

F.A.I. RTE. 180	SECTION 106-3.78-1PM	COUNTY BUREAU	TOTAL SHEETS 10	SHEET NO. 7
SCALE: SHEET 1 OF 4 SHEETS STA. TO STA.			CONTRACT NO. 66C56	
ILLINOIS FED. AID PROJECT				