


LEGEND:

EXISTING R.O.W. ————

PROPOSED R.O.W. - - - - -

TEMP. EASEMENT // // // //

T 5 N, R 4 E, 4TH P.M.

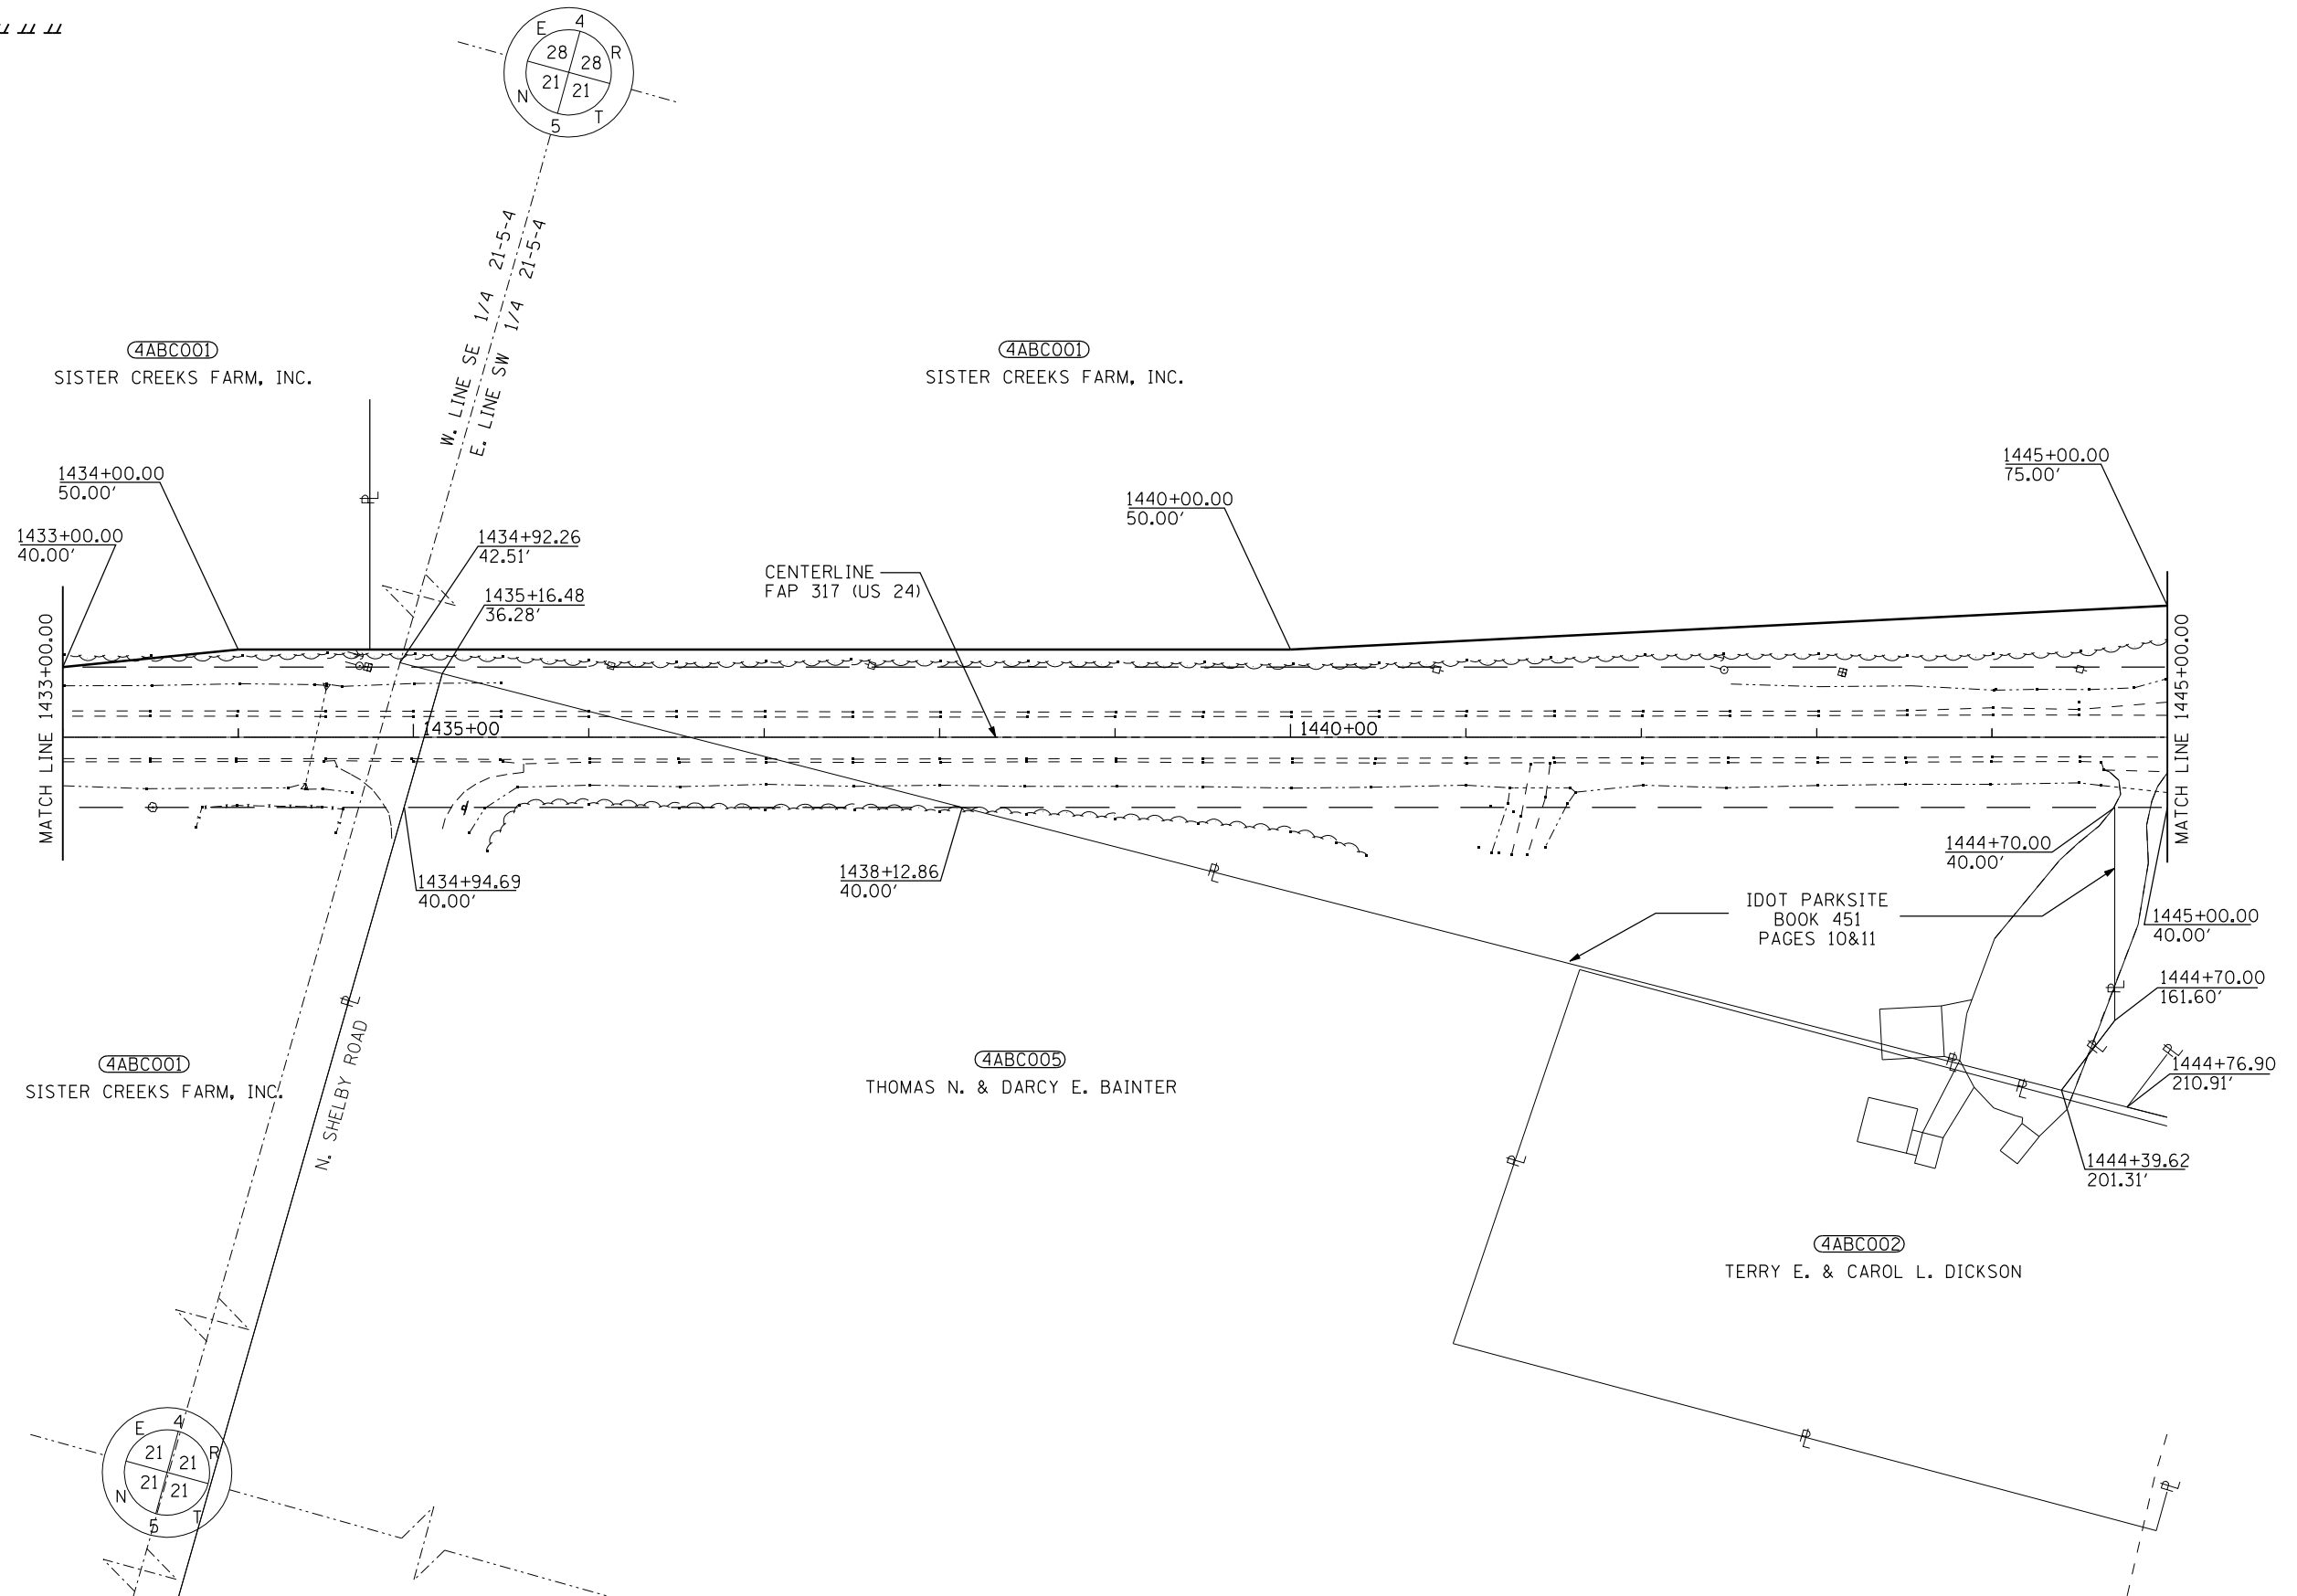

FILE NAME #FILE#	USER NAME = #USER#	DESIGNED - JL	REVISED -	STATE OF ILLINOIS DEPARTMENT OF TRANSPORTATION	RIGHT OF WAY PLANS		F.A.P. RTE.	SECTION	COUNTY	TOTAL SHEETS	SHEET NO.	
	PLOT SCALE = #SCALE#	CHECKED - OAO	REVISED -		PROJECT	JOB NO. R-94-001-11	317	(137 BR, BR-1) BR	FULTON	118	25	
	PLOT DATE = #DATE#	DATE -	REVISED -	SCALE: 1"=50'	SHEET NO. 2 OF 3 SHEETS	STA. 1433+00 TO STA. 1445+00	CONTRACT NO. 68699					
							FED. ROAD DIST. NO.	ILLINOIS FED. AID PROJECT				