


**STAGE III**

LOOKING WEST  
FROM STA. 1424+08.38 TO STA. 1424+87.63


LOOKING EAST  
FROM STA. 1446+45.75 TO STA. 1447+39.25

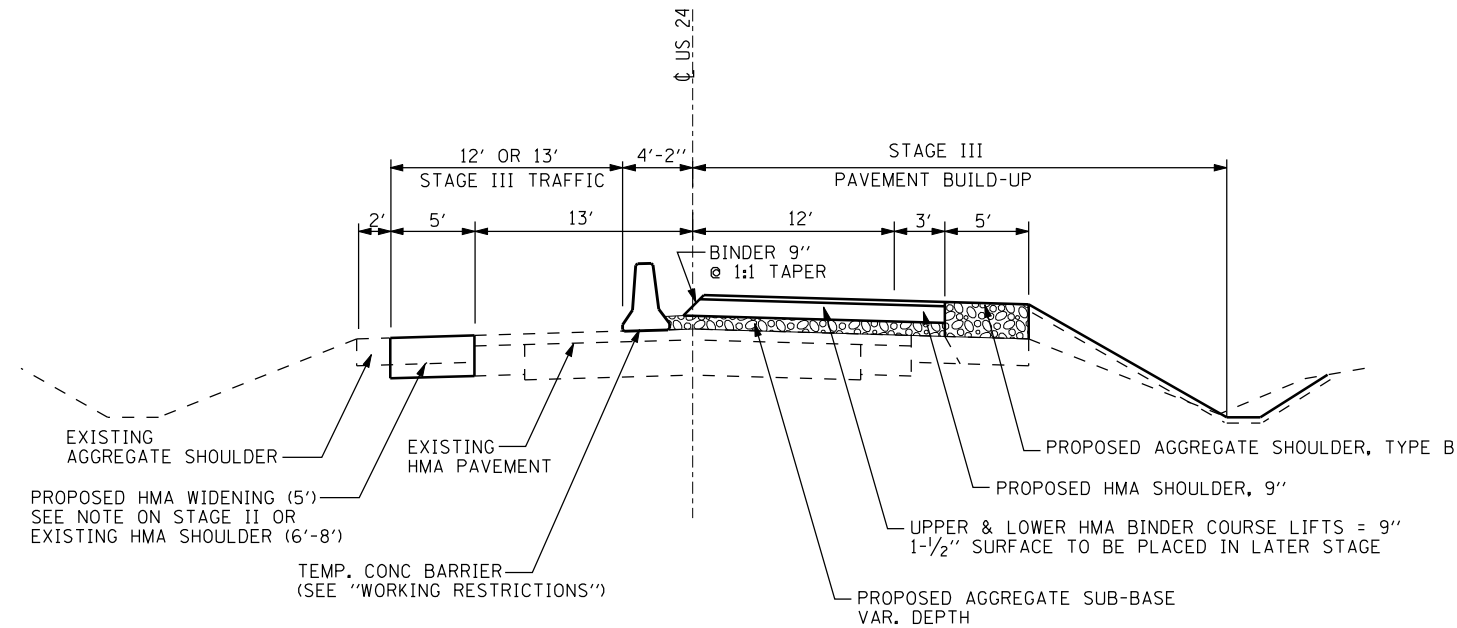

**STAGE III ROADWAY**

LOOKING WEST  
FROM STA. 1422+01.00 TO STA. 1423+78.38  
FROM STA. 1425+17.65 TO STA. 1428+31

LOOKING EAST  
FROM STA. 1440+60 TO STA. 1446+15.75  
FROM STA. 1447+69.24 TO STA. 1450+08

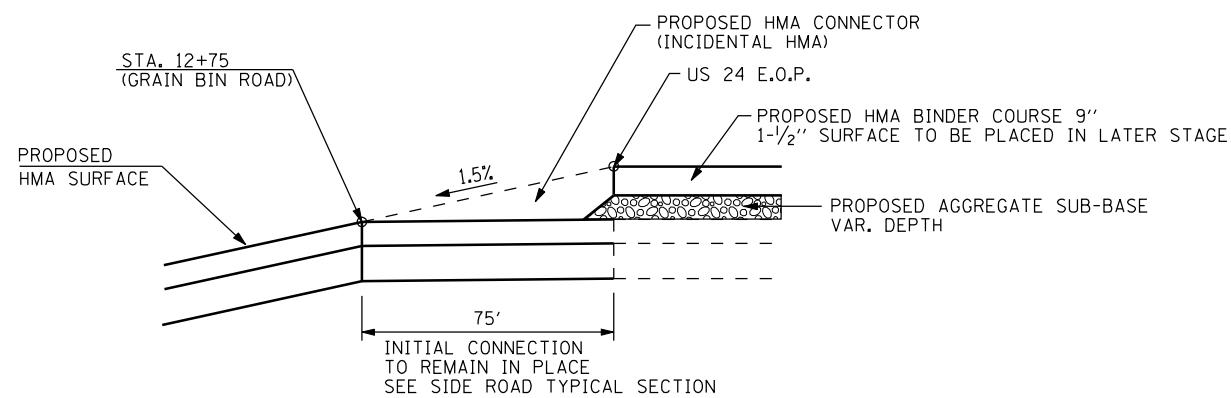

**CONNECTION DETAIL - STAGE III  
GRAIN BIN ROAD**

STAGE V NOTES ( SEE "WORKING RESTRICTIONS" FOR EXCEPTION TO THIS)

1. MILL MAINLINE PAVEMENT.
2. ADDRESS ANY SETTLEMENT ISSUES IN THE PAVEMENT BUILD-UP AREAS AS DESCRIBED IN THE SPECIAL PROVISION, "SETTLEMENT PLATFORMS".
3. CONSTRUCT IMPROVEMENTS ON SHELBY ROAD AND REMAINING ENTRANCES.
4. PLACE LEVELING BINDER AS PER TYPICAL AND SETTLEMENT DETERMINATIONS.
5. PLACE SURFACE ON ENTIRE PROJECT.
6. PLACE PAVEMENT MARKINGS AND FINISH ANY REMAINING ITEMS.

FILE NAME = SFILES



USER NAME = *USER*	DESIGNED - JL / RY	REVISED -
	DRAWN - JL / RY	REVISED -
PLOT SCALE = *SCALE*	CHECKED - JES	REVISED -
PLOT DATE = *DATE*	DATE - 12-17-2012	REVISED -

**STATE OF ILLINOIS  
DEPARTMENT OF TRANSPORTATION**

**TRAFFIC CONTROL PLAN - STAGING DETAILS  
US RTE 24 OVER BIG SISTER CREEK & LITTLE SISTER CREEK**

SCALE: SHEET NO. 5 OF 5 SHEETS STA. TO STA.

F.A.P. RTE.	SECTION	COUNTY	TOTAL SHEETS	SHEET NO.
317	(137BR, BR-1) BR	FULTON	118	31
CONTRACT NO. 68699				
ILLINOIS FED. AID PROJECT				