
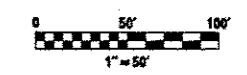
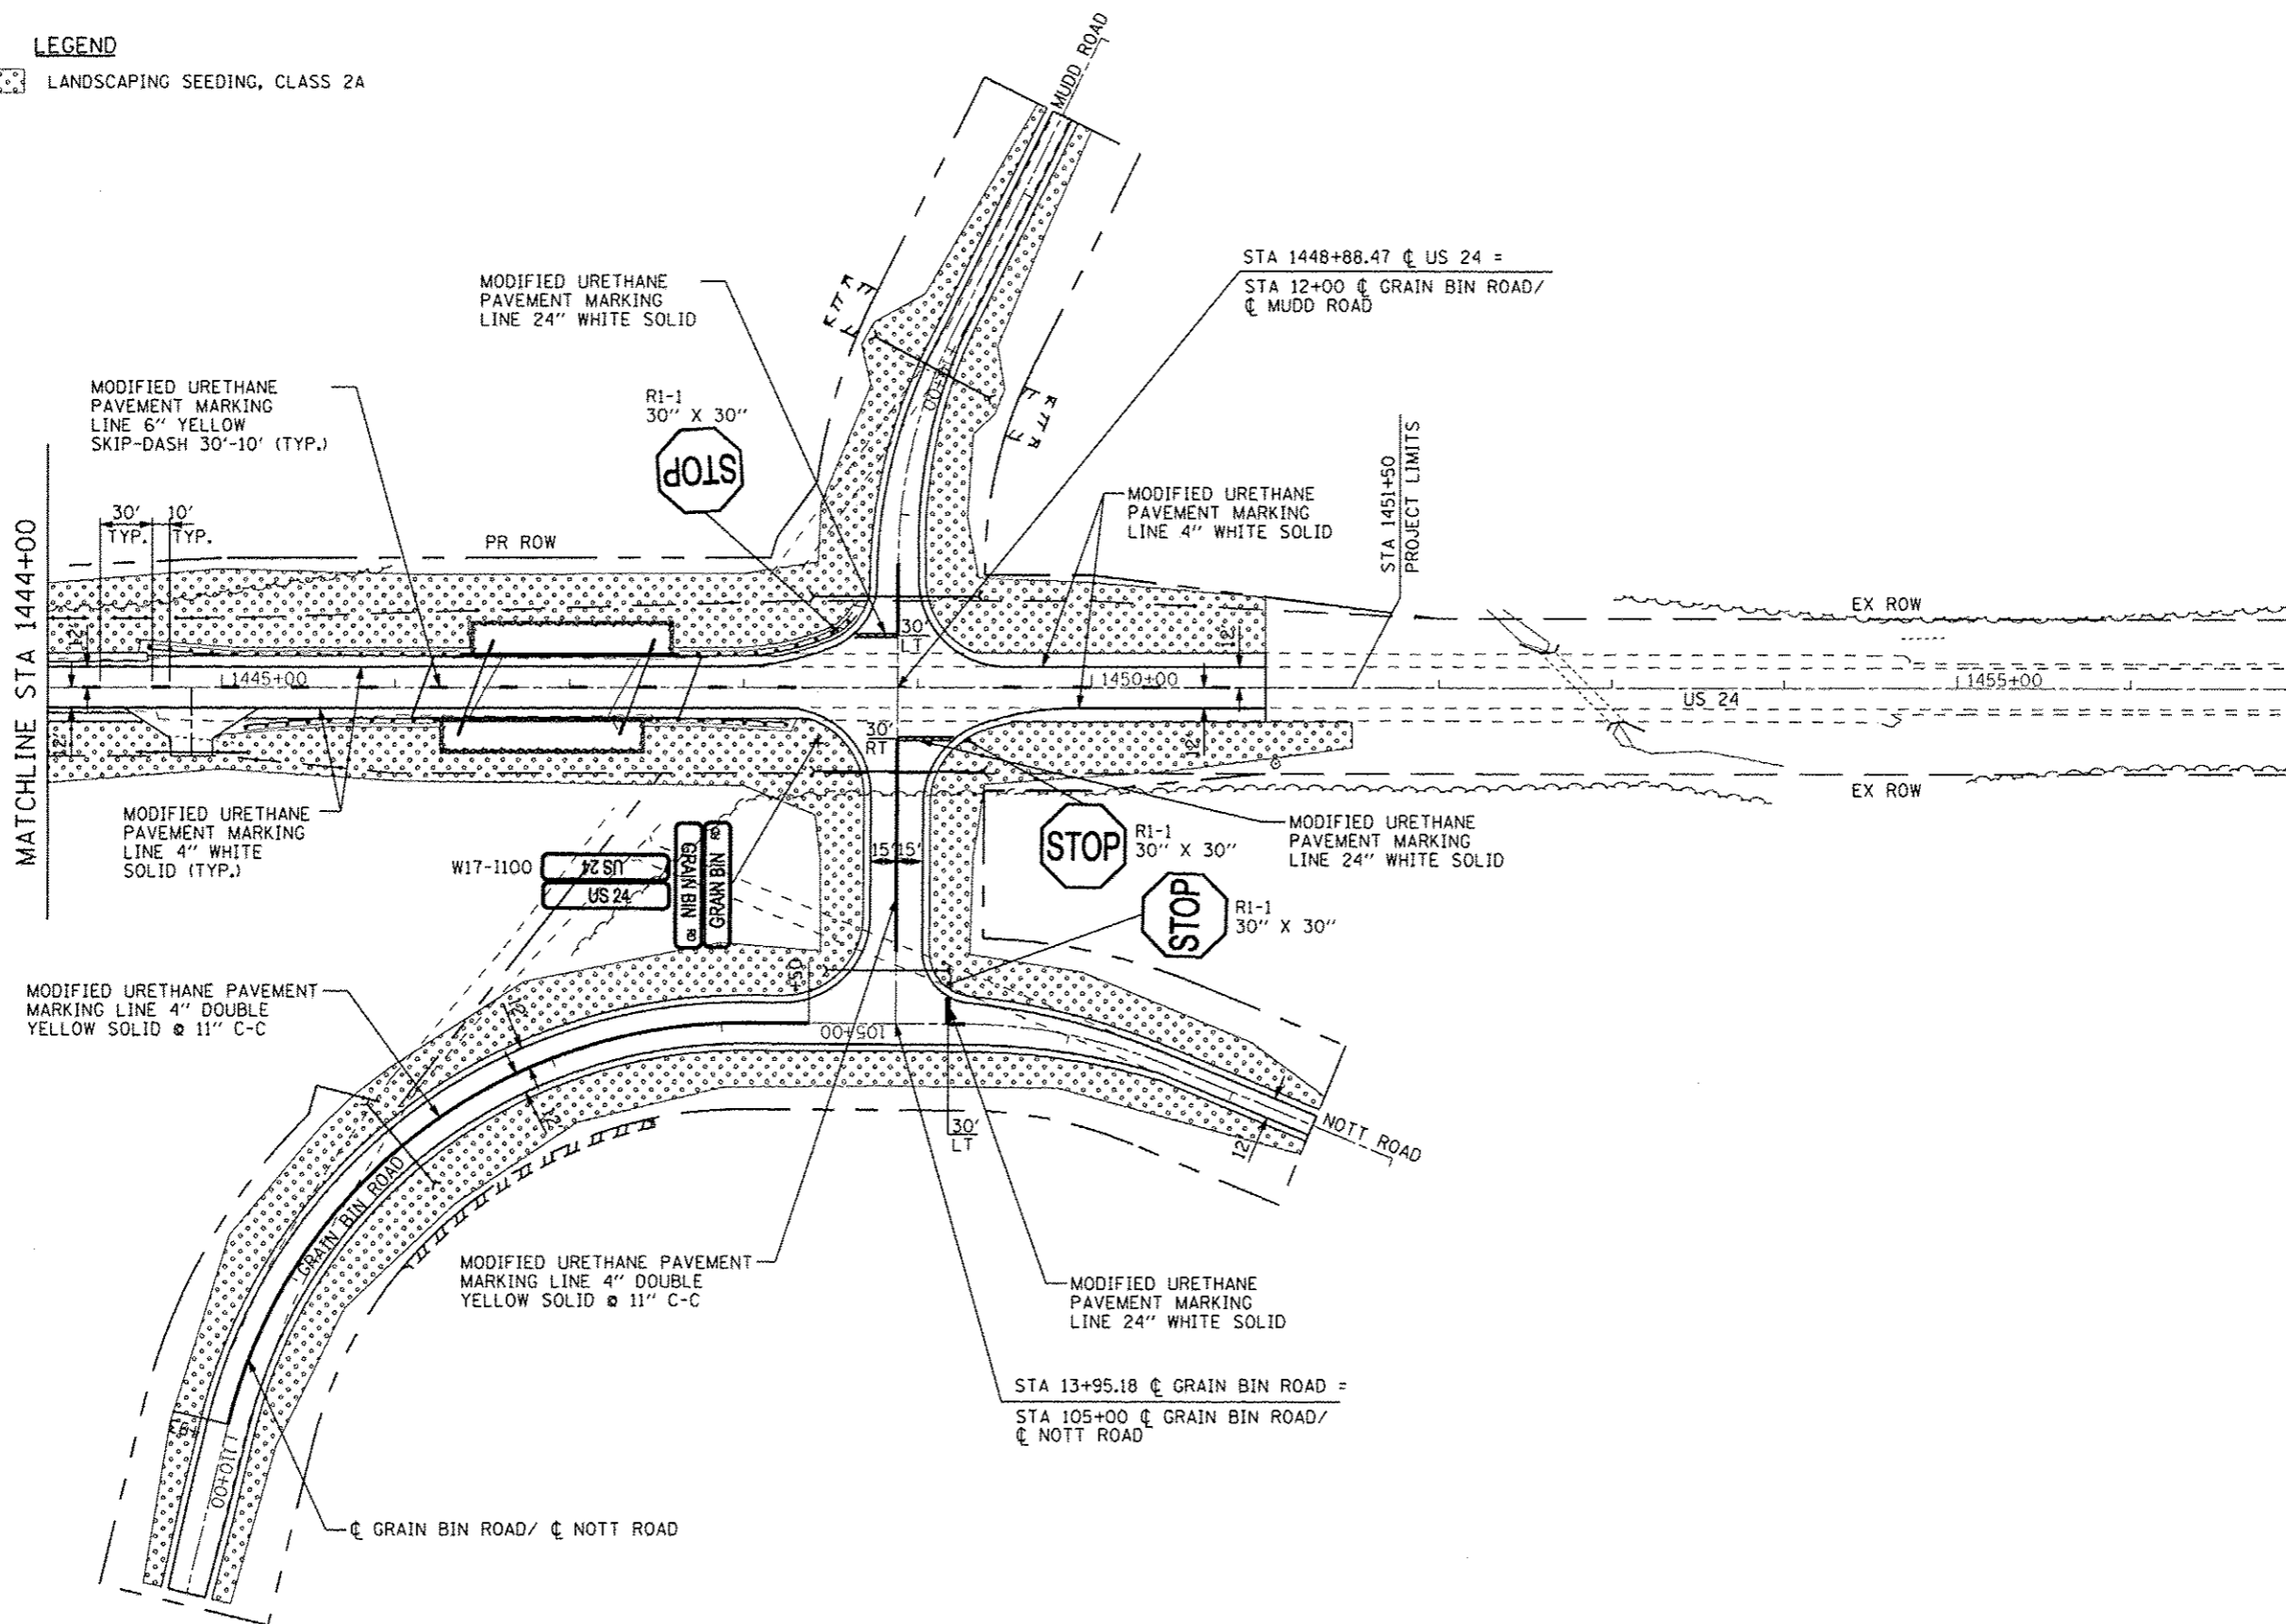


LEGEND

 LANDSCAPING SEEDING, CLASS 2A



FILE NAME :
#FILES#

SDI
STRUCTURE DESIGNS, INCORPORATED
 ARCHITECTS & ENGINEERS
 PH: (312) 561-9780 www.structuredesignsinc.com

| | | |
|----------------------|--------------------|-----------|
| USER NAME - #USER# | DESIGNED - JL / RY | REVISED - |
| PL01 SCALE - #SCALE# | DRAWN - JL / RY | REVISED - |
| PL01 DATE - #DATE# | CHECKED - JES | REVISED - |
| | DATE - 12-17-2012 | REVISED - |

STATE OF ILLINOIS
DEPARTMENT OF TRANSPORTATION

PAVEMENT MARKING AND LANDSCAPING PLAN
US RTE 24 OVER BIG SISTER CREEK & LITTLE SISTER CREEK

SCALE: SHEET NO. 2 OF 2 SHEETS STA. TO STA.

| | | | | |
|---------------------------|--------------------------|---------------|------------------|--------------------|
| F.A.P. RTE. 317 | SECTION (137BR, BR-1) BR | COUNTY FULTON | TOTAL SHEETS 118 | SHEET NO. 40 |
| | | | | CONTRACT NO. 68699 |
| ILLINOIS FED. AID PROJECT | | | | |