


PLAN

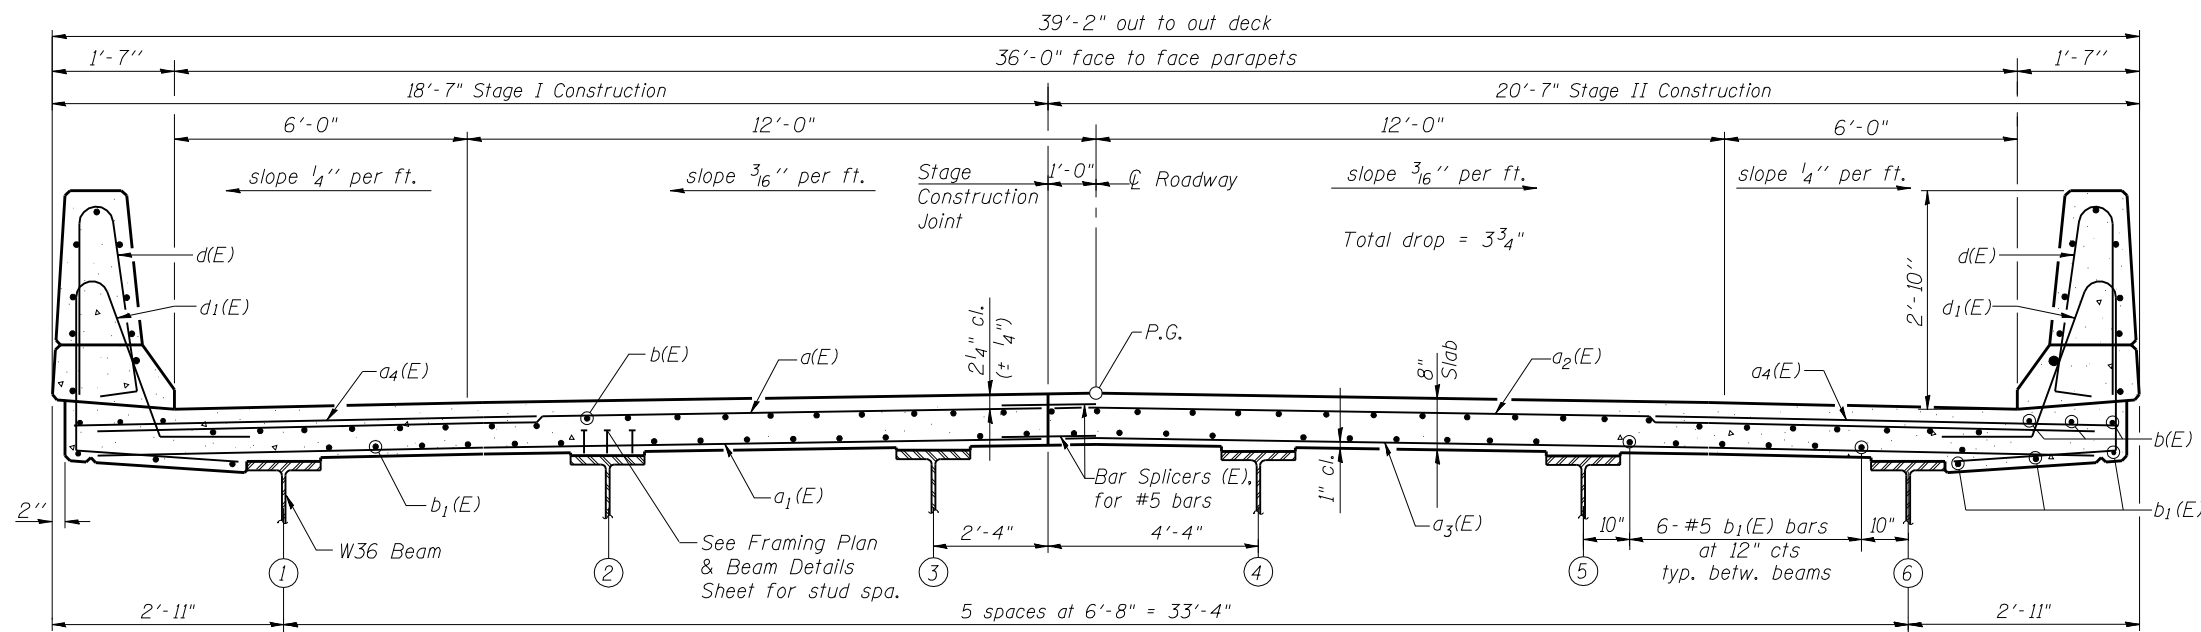

CROSS SECTION
(Looking West)

*Order a(E), a1(E), a2(E) & a3(E) bars full length.
Cut to fit skew and use remainder of bars @ opposite end.

Notes:

See Sheet 8 of 19 for superstructure details and Bill of Material.
Bars indicated thus 20 x 3-#5 etc. indicates 20 lines of bars with 3 lengths per line.
See Sheet 8 of 19 for parapet reinforcement.