


| | | | |
|---------------|---------------|----|------|
| FINAL SURVEY | SURVEYED | BY | DATE |
| NO. _____ | PLOTTED | | |
| NOTE BOOK | TEMPLATE | | |
| AREAS CHECKED | AREAS CHECKED | | |

| | | | |
|-----------------|---------------|----|------|
| ORIGINAL SURVEY | SURVEYED | BY | DATE |
| NO. _____ | PLOTTED | | |
| NOTE BOOK | TEMPLATE | | |
| AREAS CHECKED | AREAS CHECKED | | |

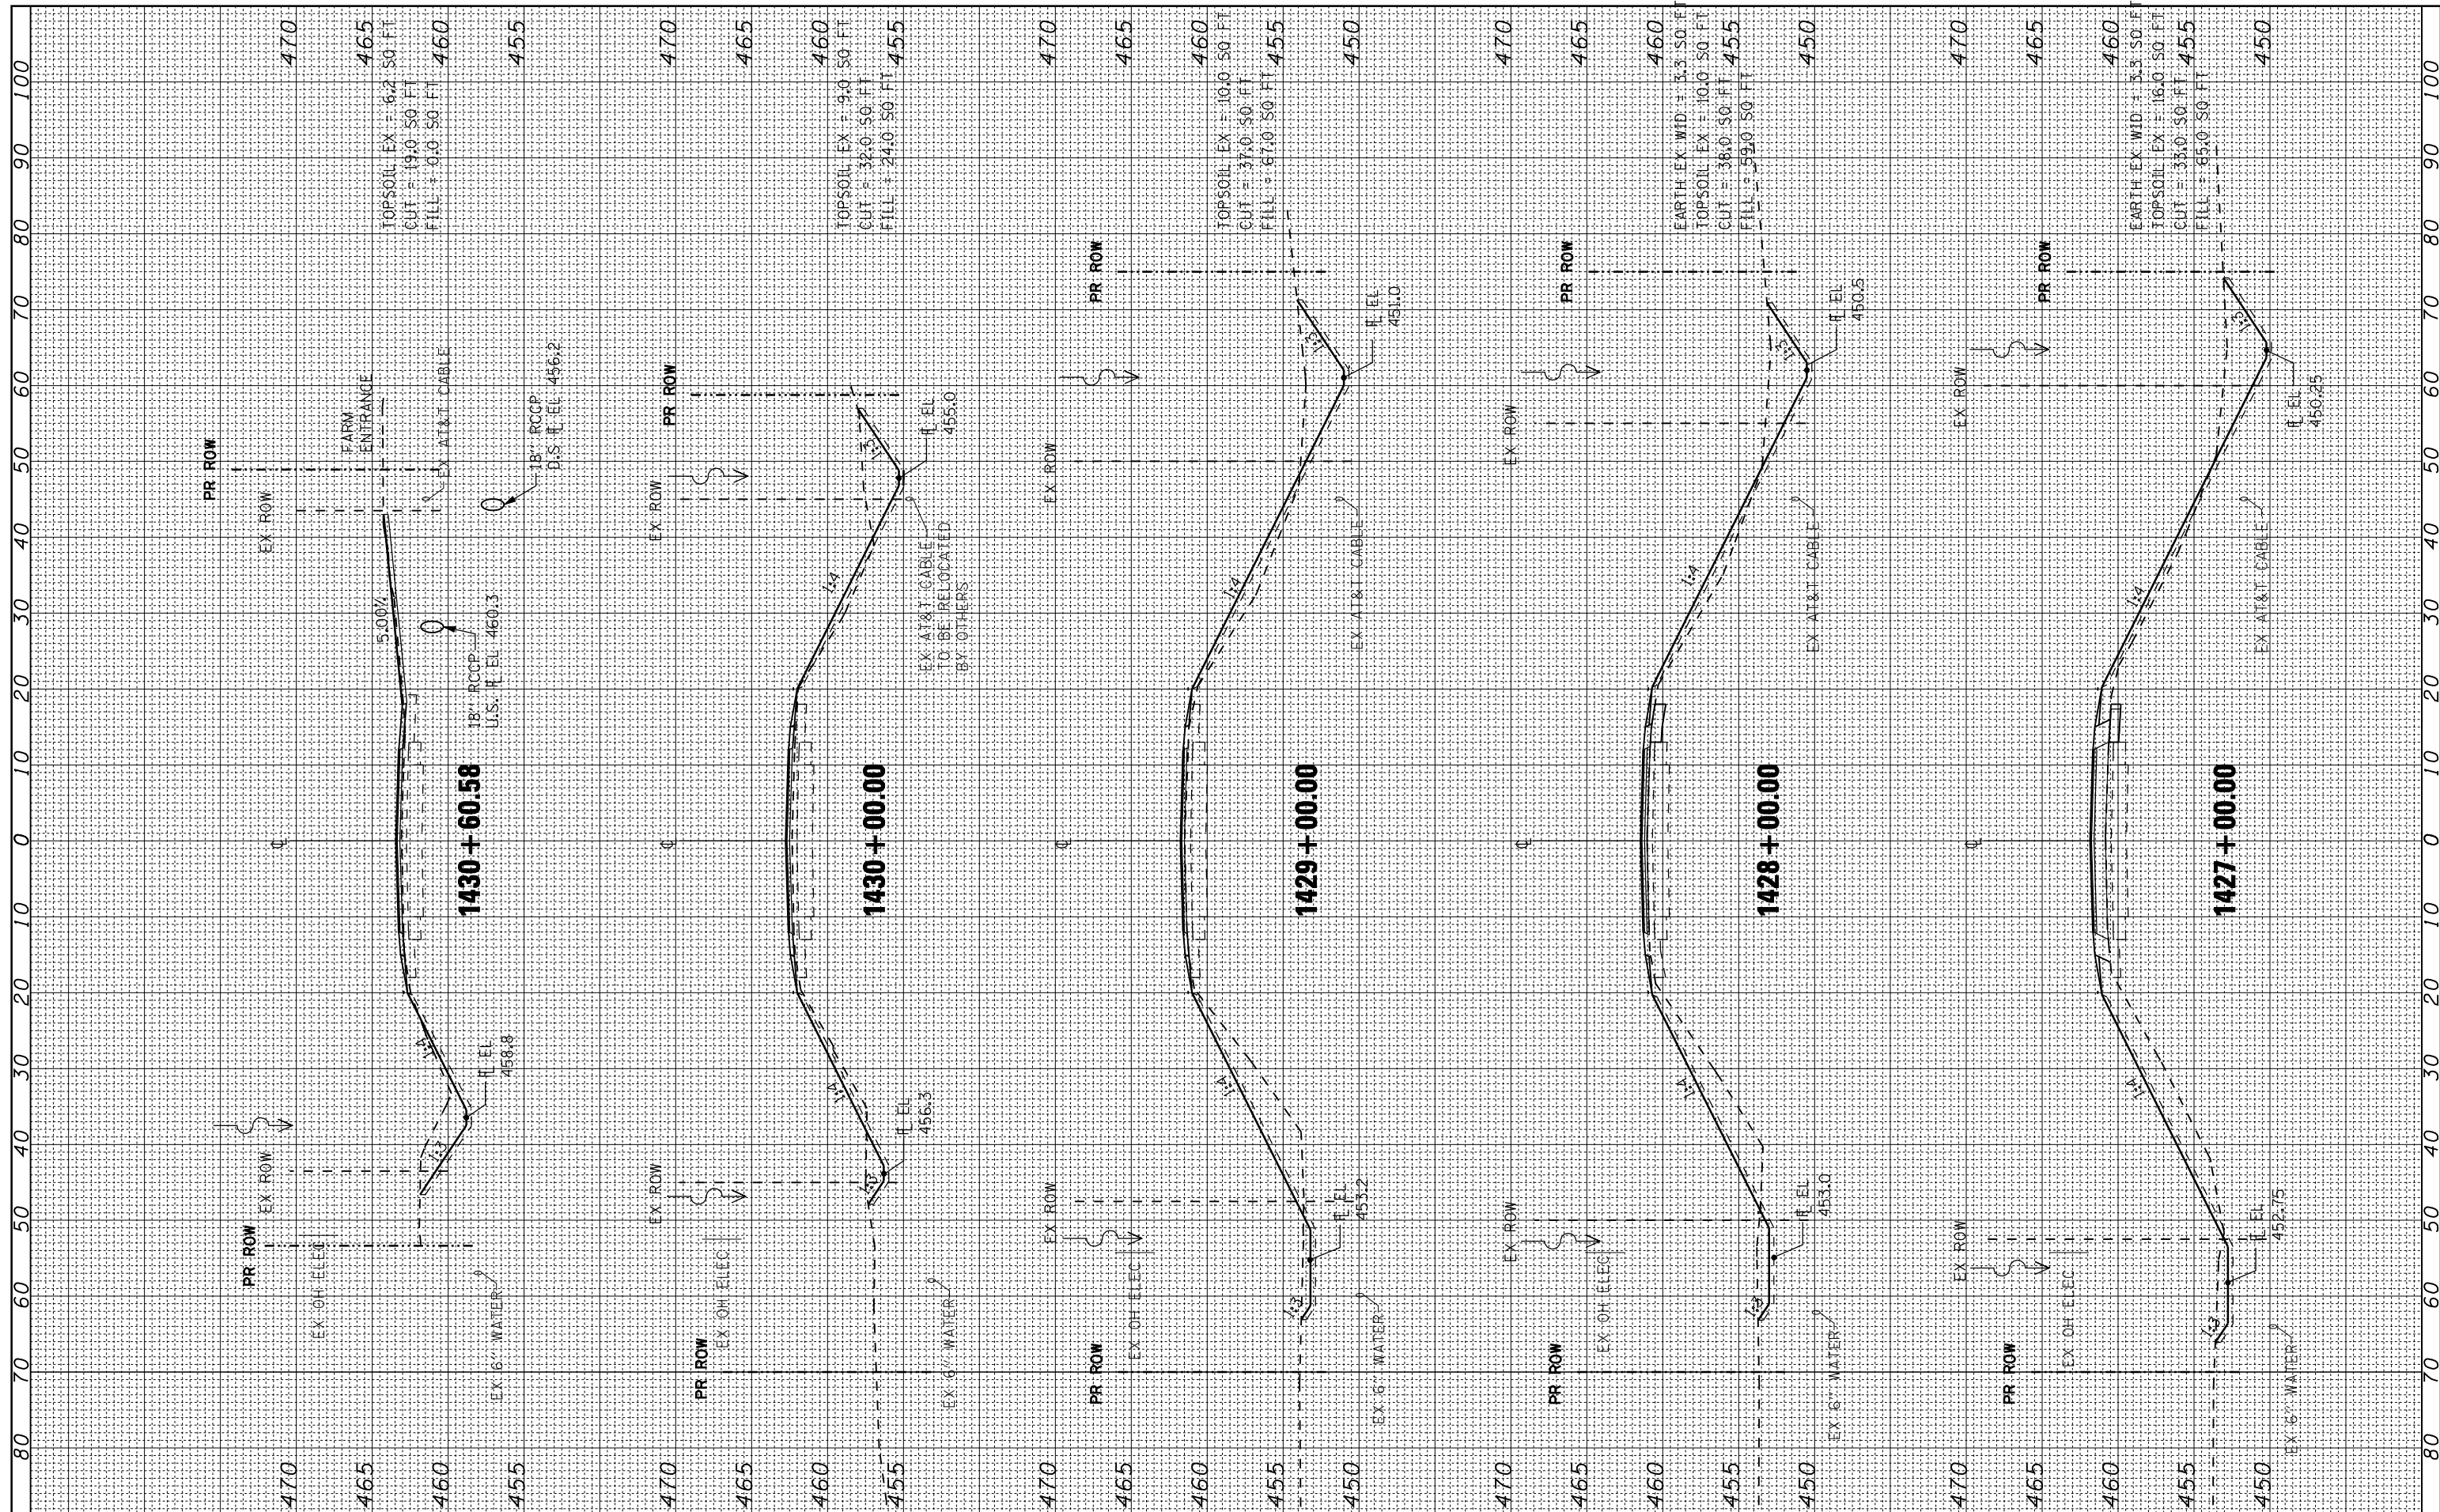

FILE NAME =
 FILEL

USER NAME = *USERS*
 DESIGNED - JL
 DRAWN - JL
 CHECKED - JES
 DATE - 12-07-12

REVISED -
 REVISED -
 REVISED -
 REVISED -

**STATE OF ILLINOIS
 DEPARTMENT OF TRANSPORTATION**

CROSS SECTIONS
US RTE 24 OVER BIG SISTER CREEK & LITTLE SISTER CREEK
 SCALE: 1" = 10' SHEET NO. 3 OF 12 SHEETS STA. 1427+00 TO STA. 1430+60.58

| | | | | |
|---------------------------|-----------------|--------|--------------|--------------------|
| F.A.P. RTE. | SECTION | COUNTY | TOTAL SHEETS | SHEET NO. |
| 317 | (137BR, BR-1)BR | FULTON | 118 | 109 |
| | | | | CONTRACT NO. 68699 |
| ILLINOIS FED. AID PROJECT | | | | |