


FINAL SURVEY PLOTTED TEMPLATE AREAS CHECKED	BY	DATE
NO.		

ORIGINAL SURVEY PLOTTED TEMPLATE AREAS CHECKED	BY	DATE
NO.		

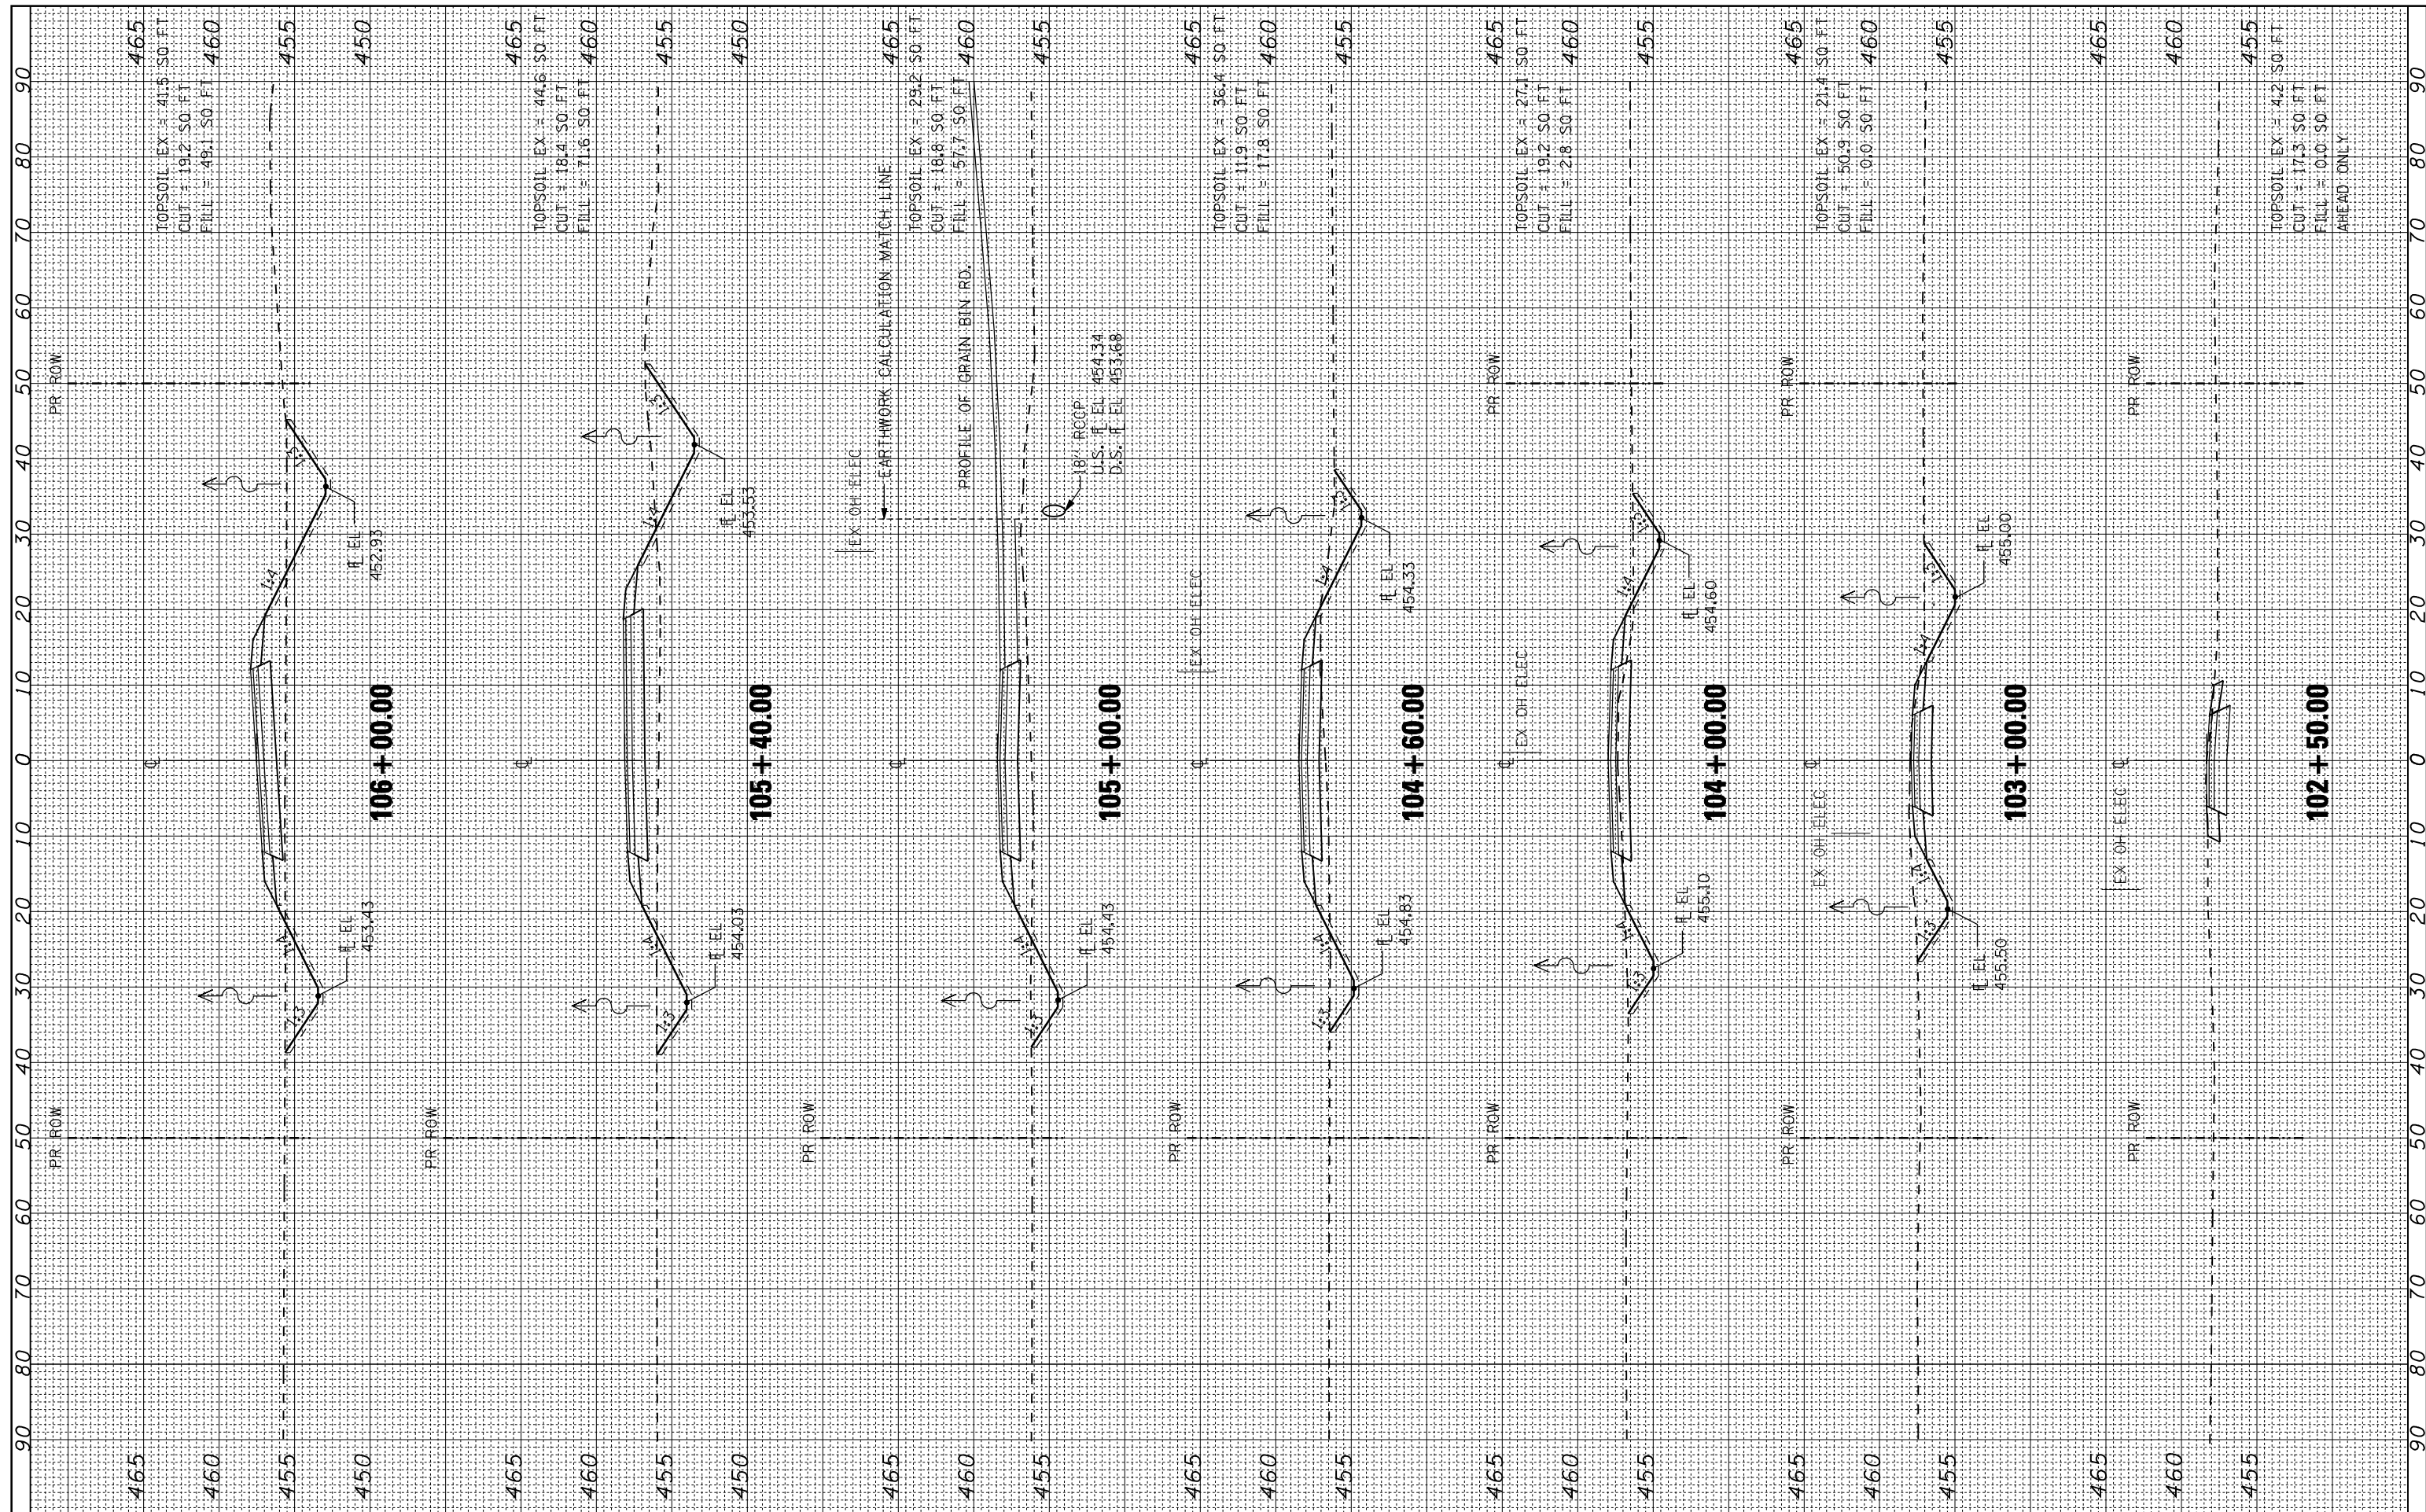

FILE NAME = *FILEL*

USER NAME = *USER*	DESIGNED - JL	REVISED -
PLOT SCALE = *SCALE*	DRAWN - JL	REVISED -
PLOT DATE = *DATE*	CHECKED - JES	REVISED -
	DATE - 12-07-12	REVISED -

STATE OF ILLINOIS
DEPARTMENT OF TRANSPORTATION

CROSS SECTIONS
NOTT RD. AND GRAIN BIN RD.
SCALE: 1" = 10'
SHEET NO. 11 OF 12 SHEETS
STA. 102+50.00 TO STA. 106+00.00

F.A.P. RTE. 317	SECTION (137BR, BR-1)BR	COUNTY FULTON	TOTAL SHEETS 118	SHEET NO. 117
CONTRACT NO. 68699				
ILLINOIS FED. AID PROJECT				