


FINAL SURVEY	SURVEYED	BY	DATE
NOTE BOOK	PLOTTED		
NO.	TEMPLATE		
	AREAS CHECKED		

ORIGINAL SURVEY	SURVEYED	BY	DATE
NOTE BOOK	PLOTTED		
NO.	TEMPLATE		
	AREAS CHECKED		

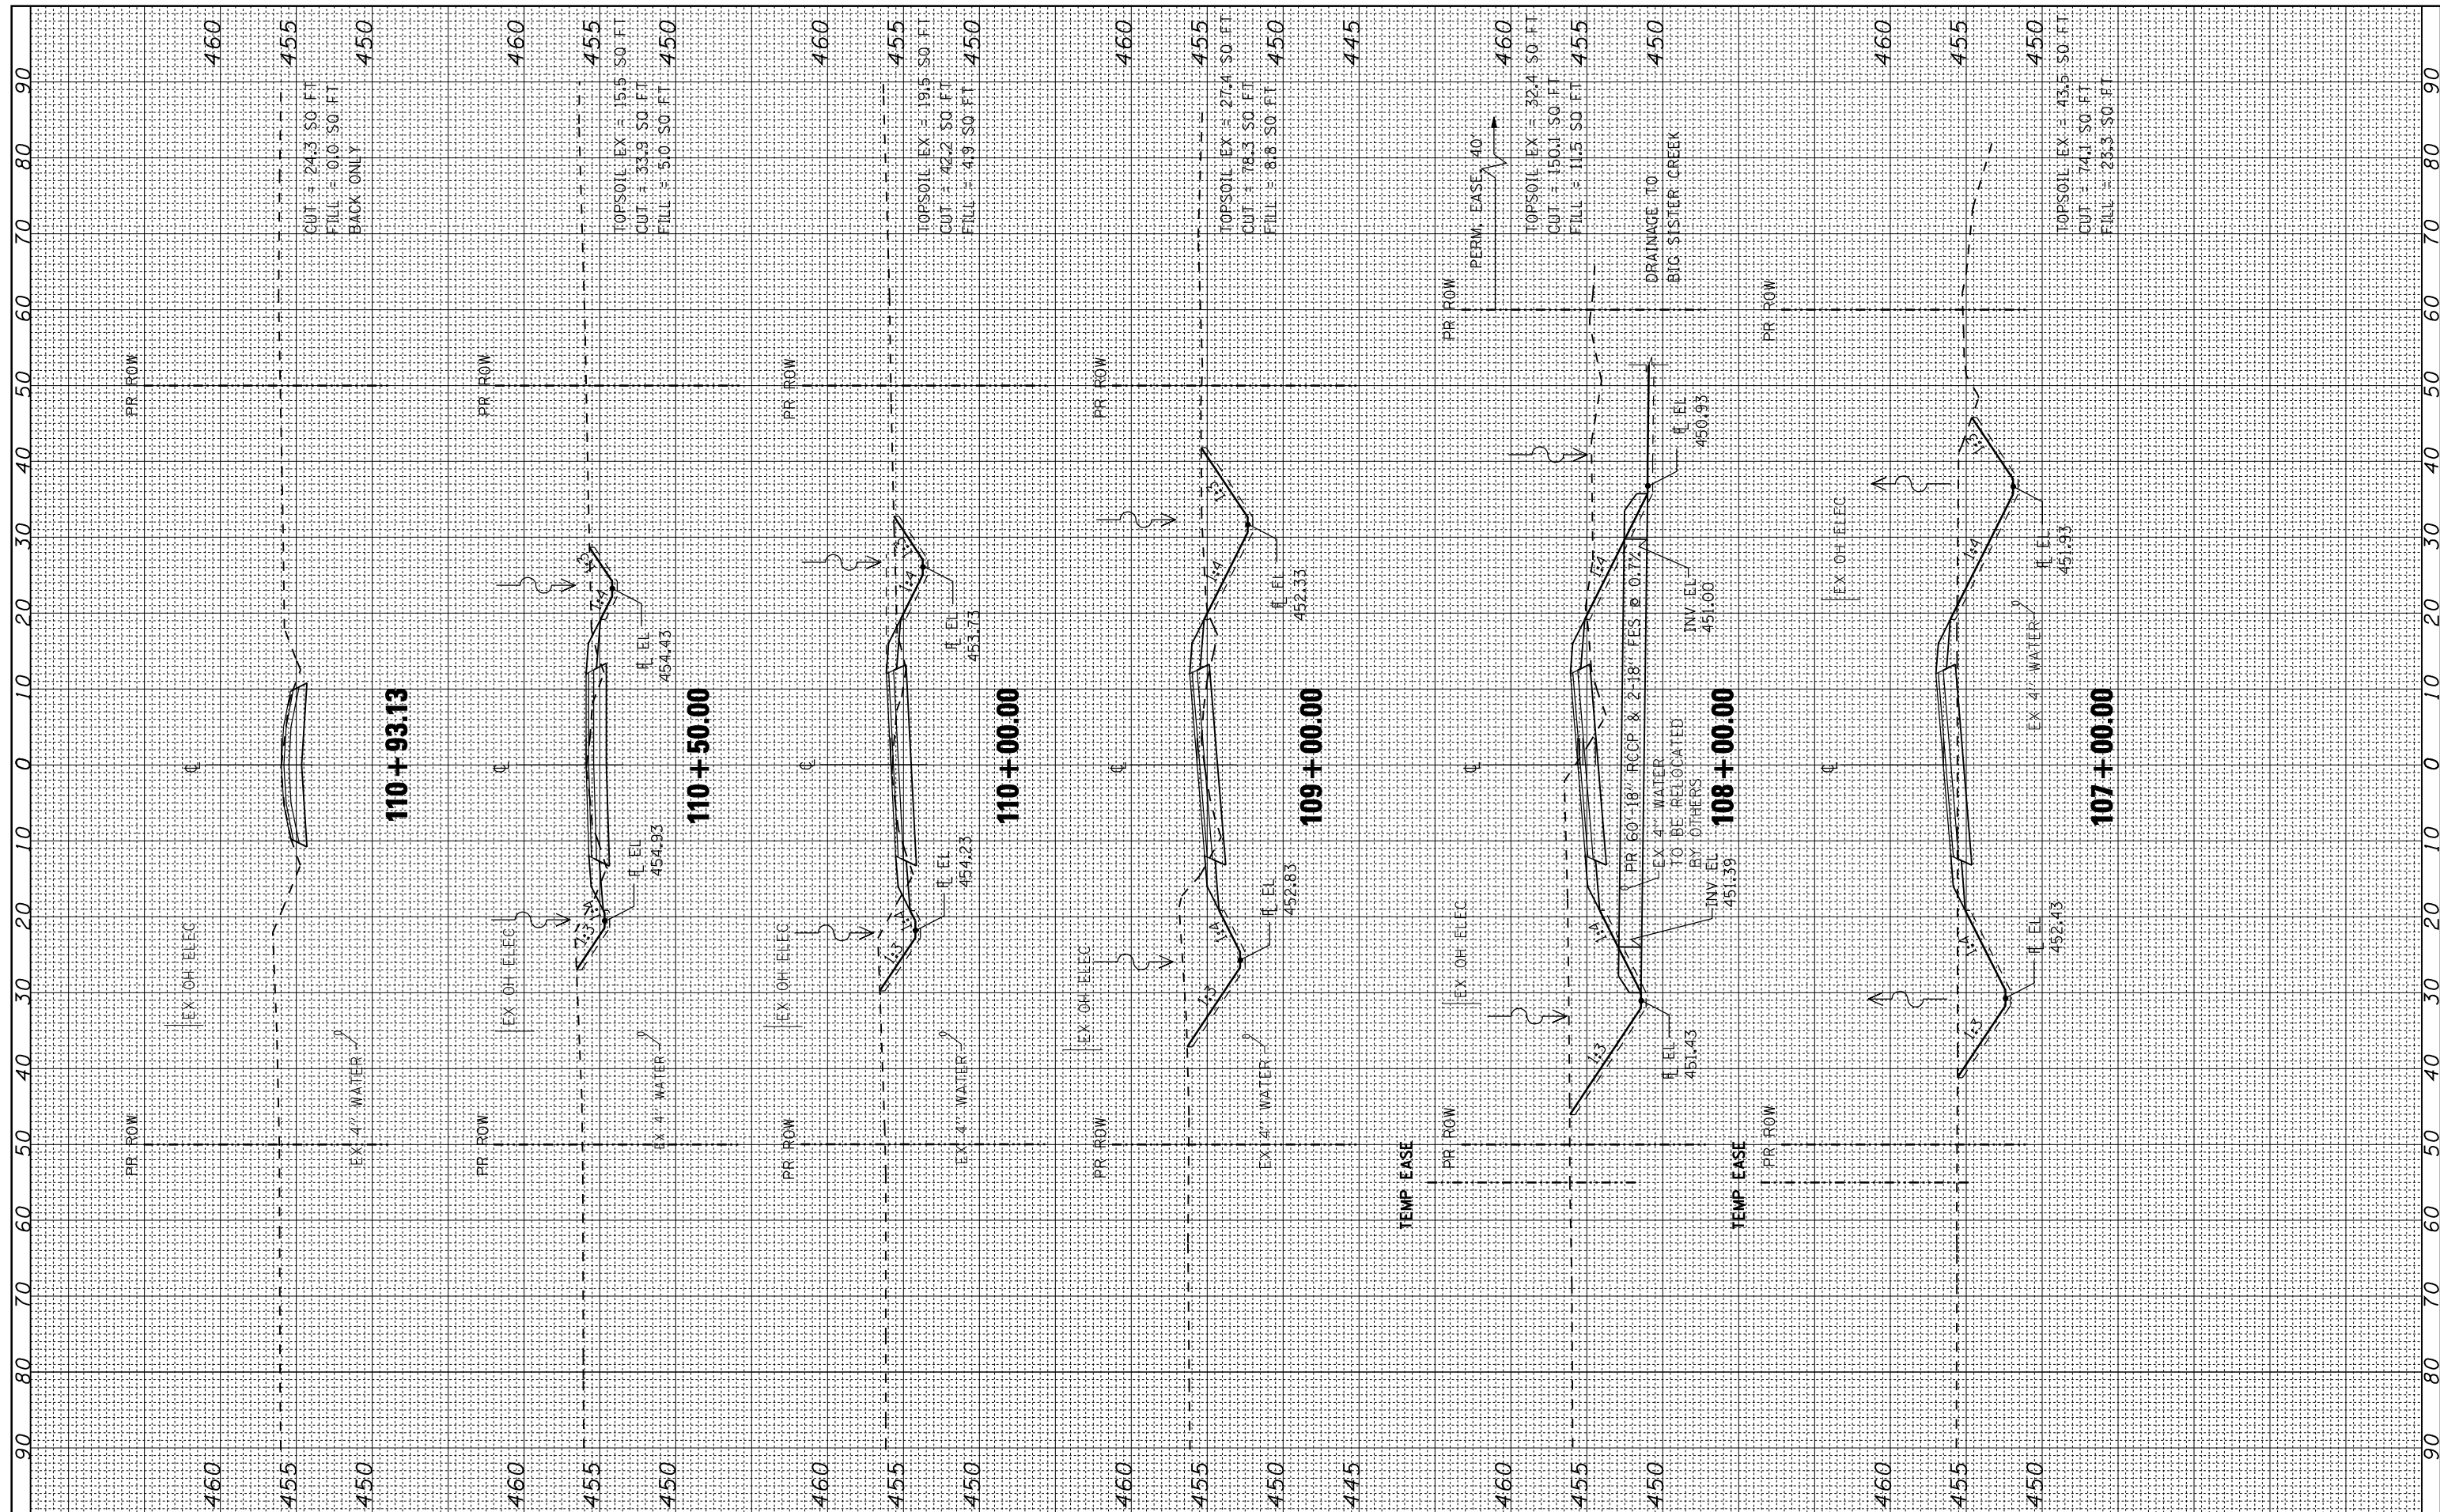

FILE NAME =  
 \*FILEL\*

USER NAME = \*USER\*

DESIGNED - JL  
 DRAWN - JL  
 CHECKED - JES  
 DATE - 12-07-12

REVISED -  
 REVISED -  
 REVISED -  
 REVISED -

**STATE OF ILLINOIS  
 DEPARTMENT OF TRANSPORTATION**

SCALE: 1" = 10'  
 SHEET NO. 12 OF 12 SHEETS  
 STA. 107+00.00 TO STA. 110+93.13

**CROSS SECTIONS  
 GRAIN BIN ROAD**

F.A.P. RTE.	SECTION	COUNTY	TOTAL SHEETS	SHEET NO.
317	(137BR, BR-1)BR	FULTON	118	118
CONTRACT NO. 68699				
ILLINOIS FED. AID PROJECT				