


DETOUR RAMP G

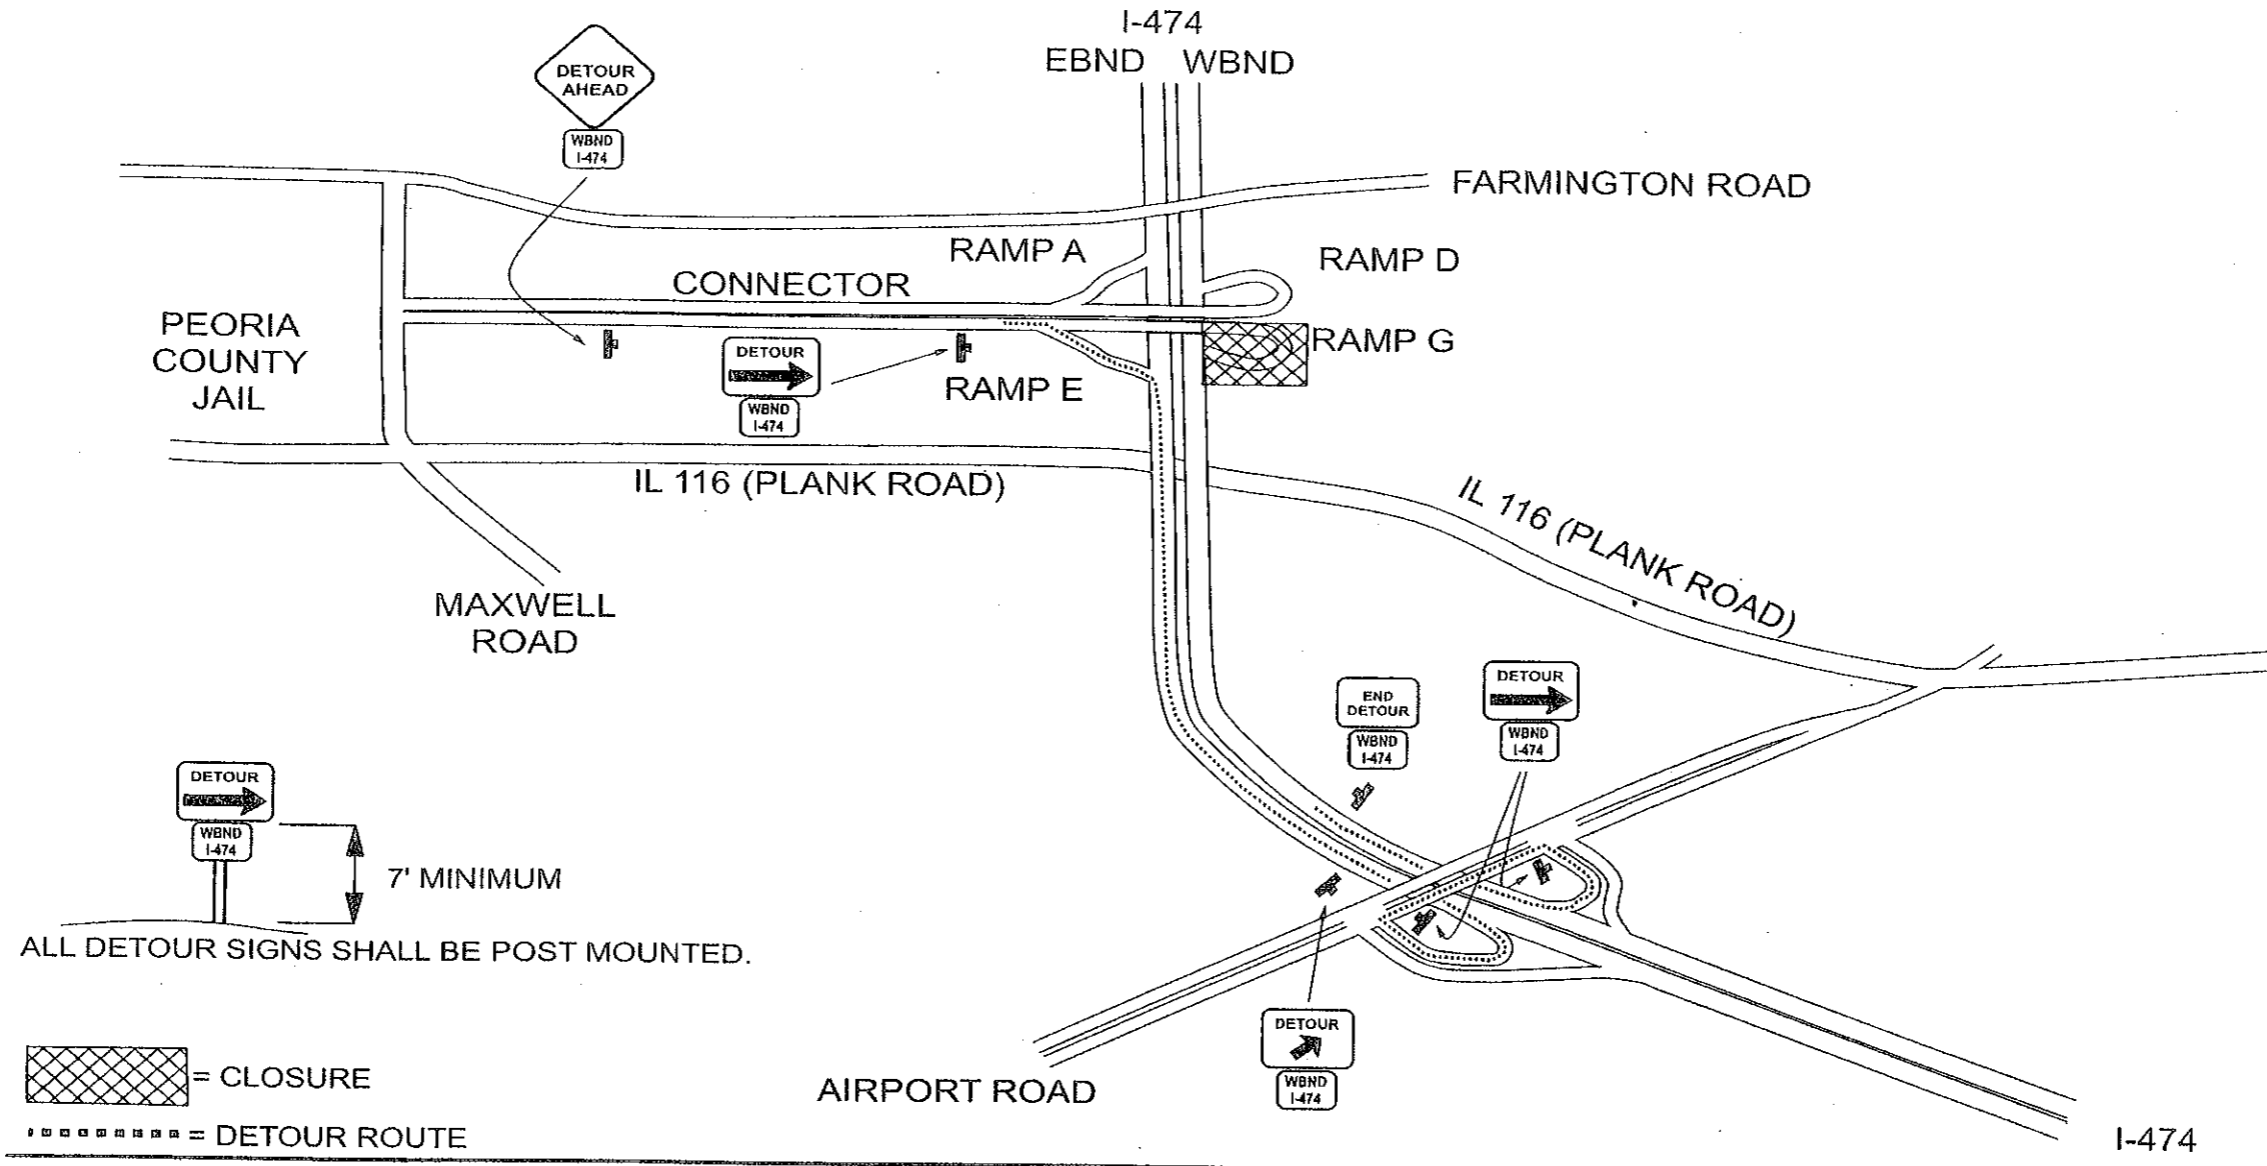

NOTES:
 ALL DETOUR SIGNAGE SHALL BE A MINIMUM OF 7' ABOVE GROUND.
 SIGNS SHALL BE PLACED A MINIMUM OF 250' PRIOR TO TURNS.
 THIS DISTANCE SHALL BE 500' ON I-474. SIGNS MAY BE ADJUSTED
 IF THERE ARE CONFLICTS.

FILE NAME : 0468883-Sht-Closed-plan.dgn	USER NAME : jonesca	DESIGNED -	REVISED -	STATE OF ILLINOIS DEPARTMENT OF TRANSPORTATION	DETOUR RAMP D			F.A.I. RTE.	SECTION	COUNTY	TOTAL SHEETS	SHEET NO.
Default	PLOT SCALE = 1/16" = 1' / in.	CHECKED -	REVISED -					474	(72-34B-II, J)	PEORIA	89	15
	PLOT DATE = 12/11/2012	DATE -	REVISED -		SCALE:	SHEET	OF	SHEETS	STA.	TO STA.	CONTRACT NO. 68883	
											ILLINOIS FED. AID PROJECT	