


CROSS SECTION
(Looking East)

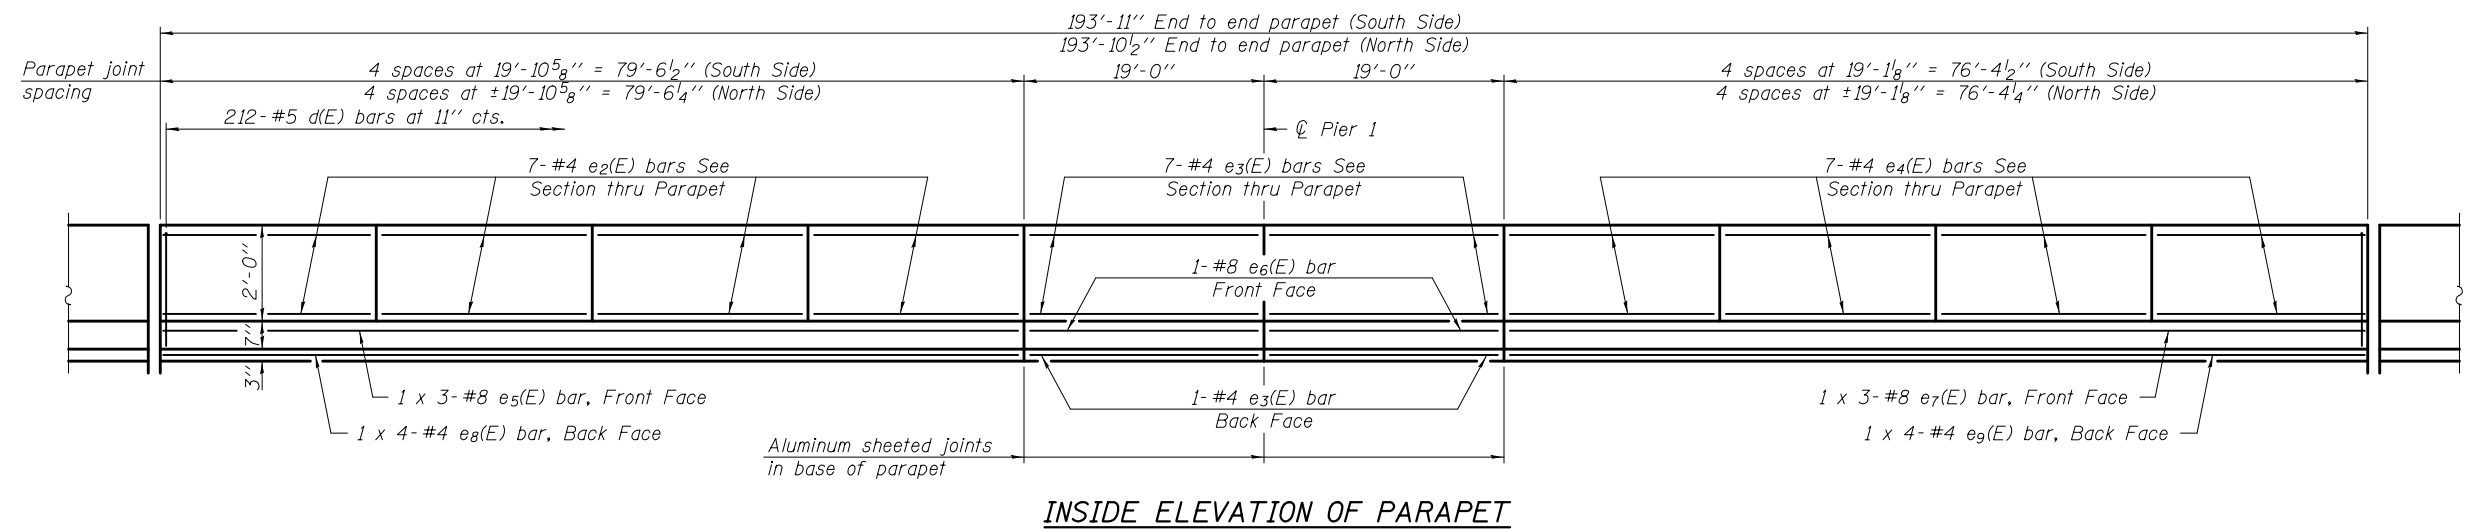

INSIDE ELEVATION OF PARAPET

Notes:
 For Plan, see sheet 31 of 62.
 For Section thru Parapet and parapet details, see sheet 33 of 62.
 For Bill of Material, see sheet 33 of 62.
 For Removal Details, see sheet 18 of 62.
 Bars indicated thus 1 x 3-#8 etc. indicates 1 line of bars with 3 lengths per line.

MINIMUM BAR LAP
 (Parapet)
 #4 bar = 2'-0"
 #8 bar = 5'-2"

FILE NAME =	USER NAME = #USER*	DESIGNED K.A. KLUES	REVISED - 12/17/12 DHC/JKS	STATE OF ILLINOIS DEPARTMENT OF TRANSPORTATION		SUPERSTRUCTURE DETAILS – SPANS 2 & 3 (W.B.) STRUCTURE NOS. 072-0119 (E.B.) & 072-0120 (W.B.)	F.A.I. RTE.	SECTION	COUNTY	TOTAL SHEETS	SHEET NO.
#FILE*		CHECKED E.M. LAGEMANN	Del. Staging (IDOT)				474	(72-3HB-1),I	PEORIA	88	48
PLOT SCALE =		DRAWN K.A. KLUES	REVISED -				CONTRACT NO. 68883				
PLOT DATE = #DATE*		CHECKED E.M. LAGEMANN	REVISED -	SHEET NO. 32 OF 62 SHEETS				ILLINOIS FED. AID PROJECT			