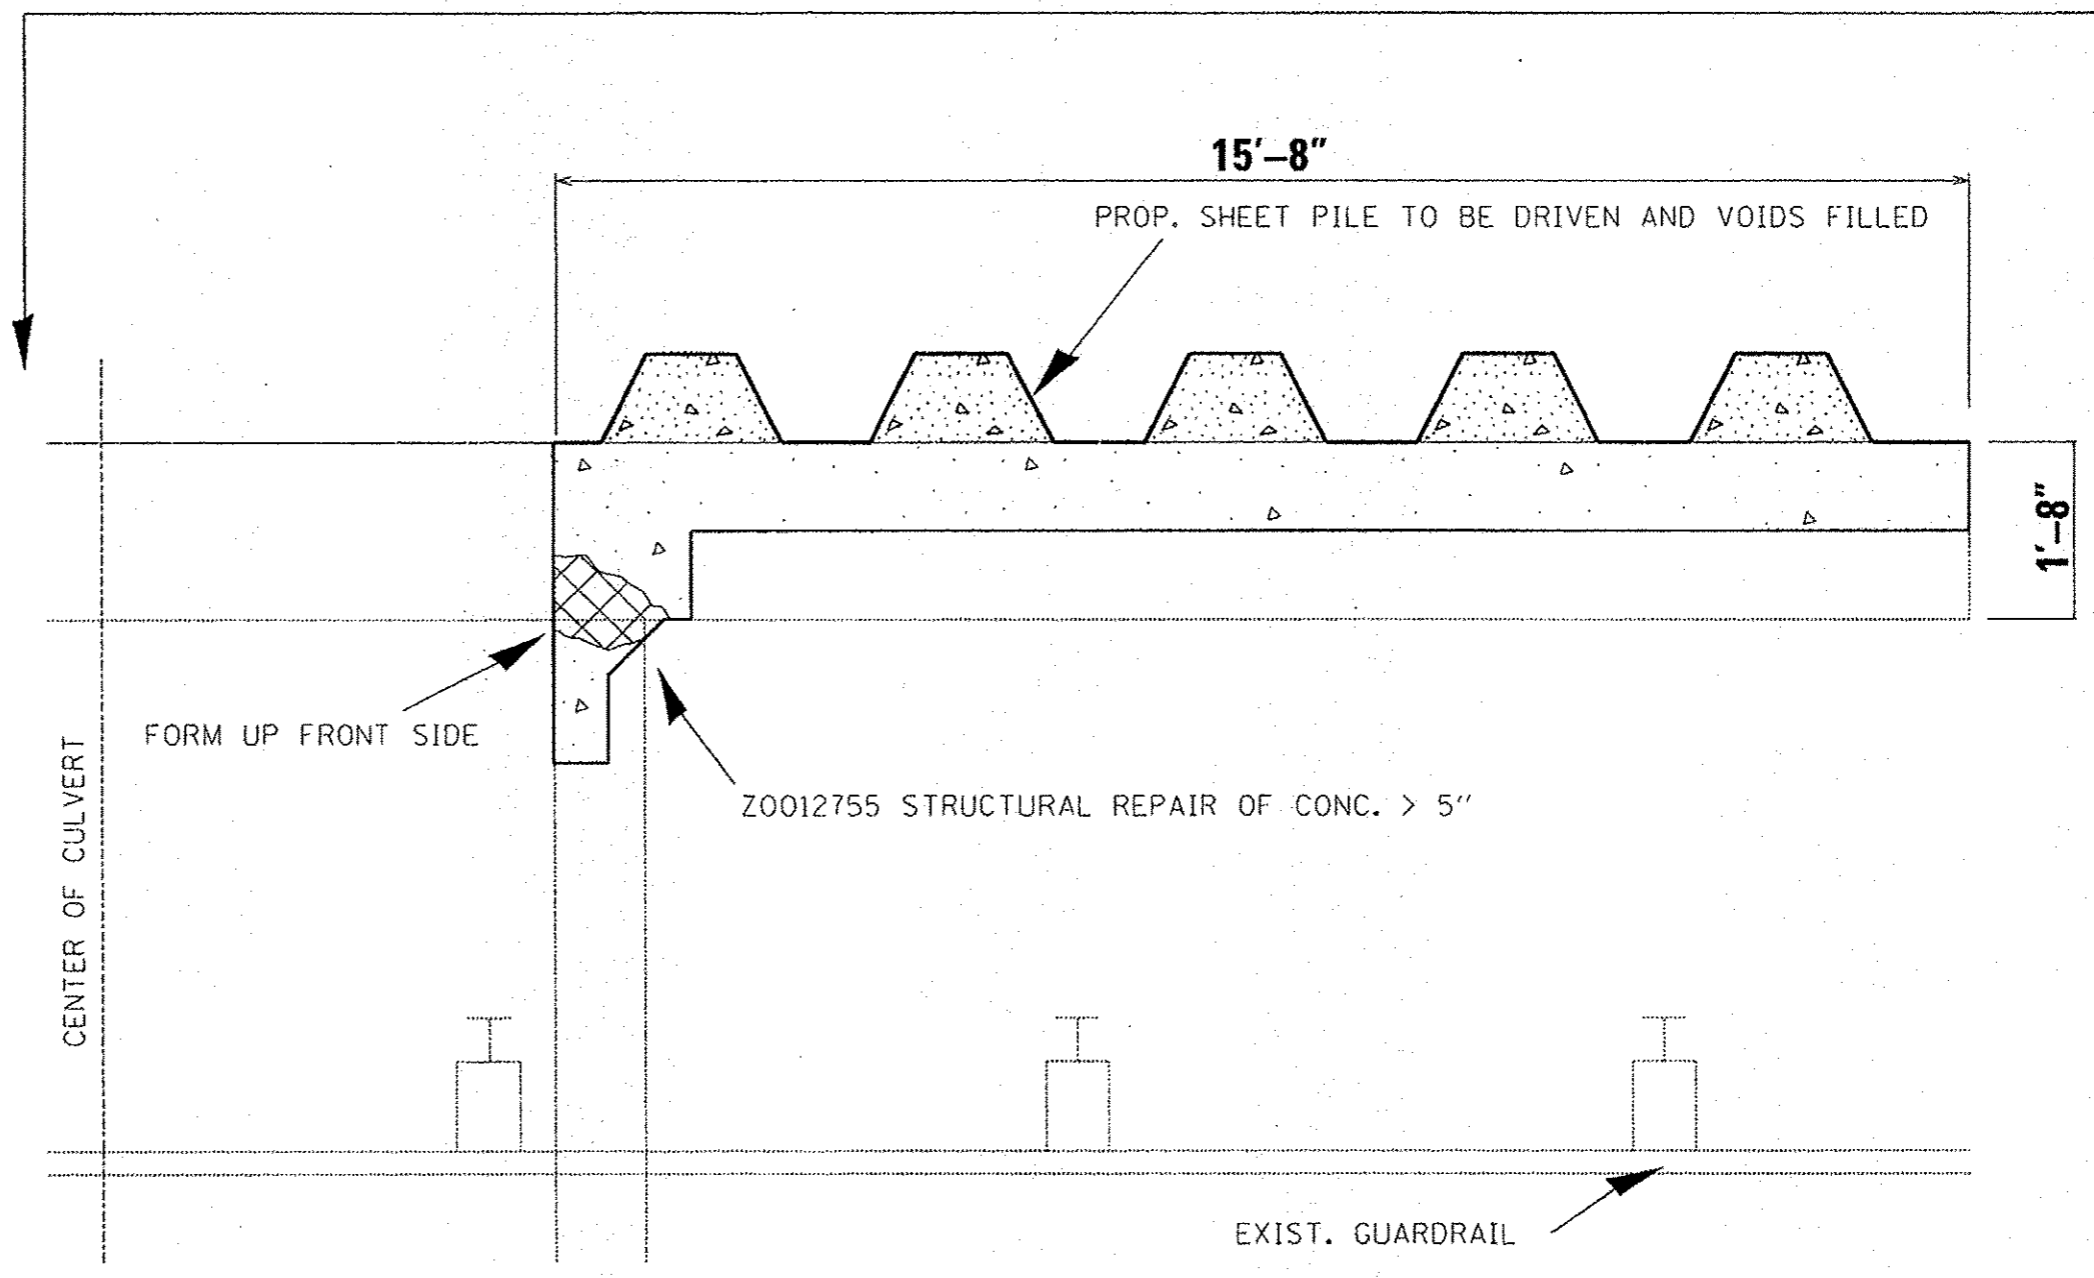

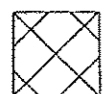




### SECTION A-A N.E. Wingwall



 50300225  
CONCRETE STRUCTURES

 Z0012755  
STRUCTURAL REPAIR OF CONC. > 5"

287+90

FILE NAME *	USER NAME * jknox	DESIGNED - KW	REVISED -
S:\GEN\ORAF\1\5\06\PLANS\EGUARD\1\Wingwall P	0_0015\KYLE\68A29.dgn	DRAWN - KW	REVISED -
	PLOT SCALE * NOT TO SCALE	CHECKED -	REVISED -
	PLOT DATE * 7/17/2012	DATE -	REVISED -

STATE OF ILLINOIS  
DEPARTMENT OF TRANSPORTATION

N.E. Wingwall	
CULVERT NO. 066S17m05.150	
SCALE: _____	SHEET NO. 1 OF 5 SHEETS
STA. _____	TO STA. _____

F.A. RTE.	SECTION	COUNTY	TOTAL SHEETS	SHEET NO.
639	(1231)	MERCER	14	12
CONTRACT MAINTENANCE REPAIR			CONTRACT NO. 68A29	
ILLINOIS FED. AID PROJECT				