


Stage I

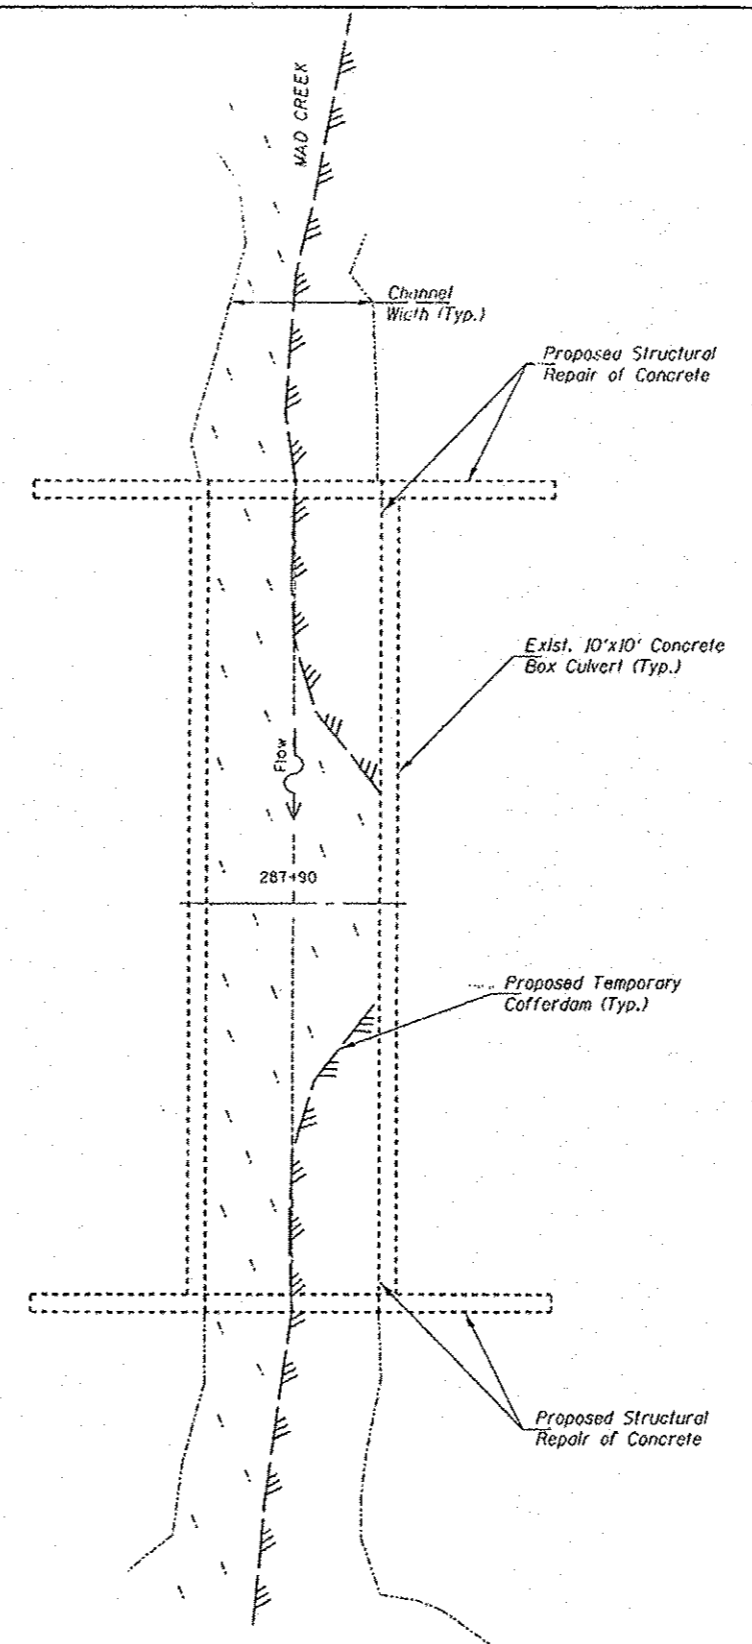

Stage II

PLAN

NOTES
 The Contractor shall provide all channel and/or structure protection from stream flow event erosion or damage during construction. Any such damages during construction shall be repaired at no additional cost to the State. See Special Provisions for Dewatering.

FILE NAME 60A24.dgn	USER NAME jjonasec	DESIGNED CEJ	REVISED	STATE OF ILLINOIS DEPARTMENT OF TRANSPORTATION	COFFERDAM BYPASS SYSTEM DETAILS CULVERT NO. 066S17m05.150		F.A.P. RTE. 639	SECTION (1231)	COUNTY MERCER	TOTAL SHEETS 14	SHEET NO. 14
	PLLOT SCALE NOT TO SCALE	CHECKED	REVISED				CONTRACT MAINTENANCE REPAIR		CONTRACT NO. 6BA29		
	PLLOT DATE 12/17/2012	DATE 07/06/2012	REVISED				ILLINOIS REG. AID PROJECT				