


NOTE: ROUTES NUMBERS INDICATED ON THIS SHEET ARE EXISTING ROUTES



MATCHLINE A

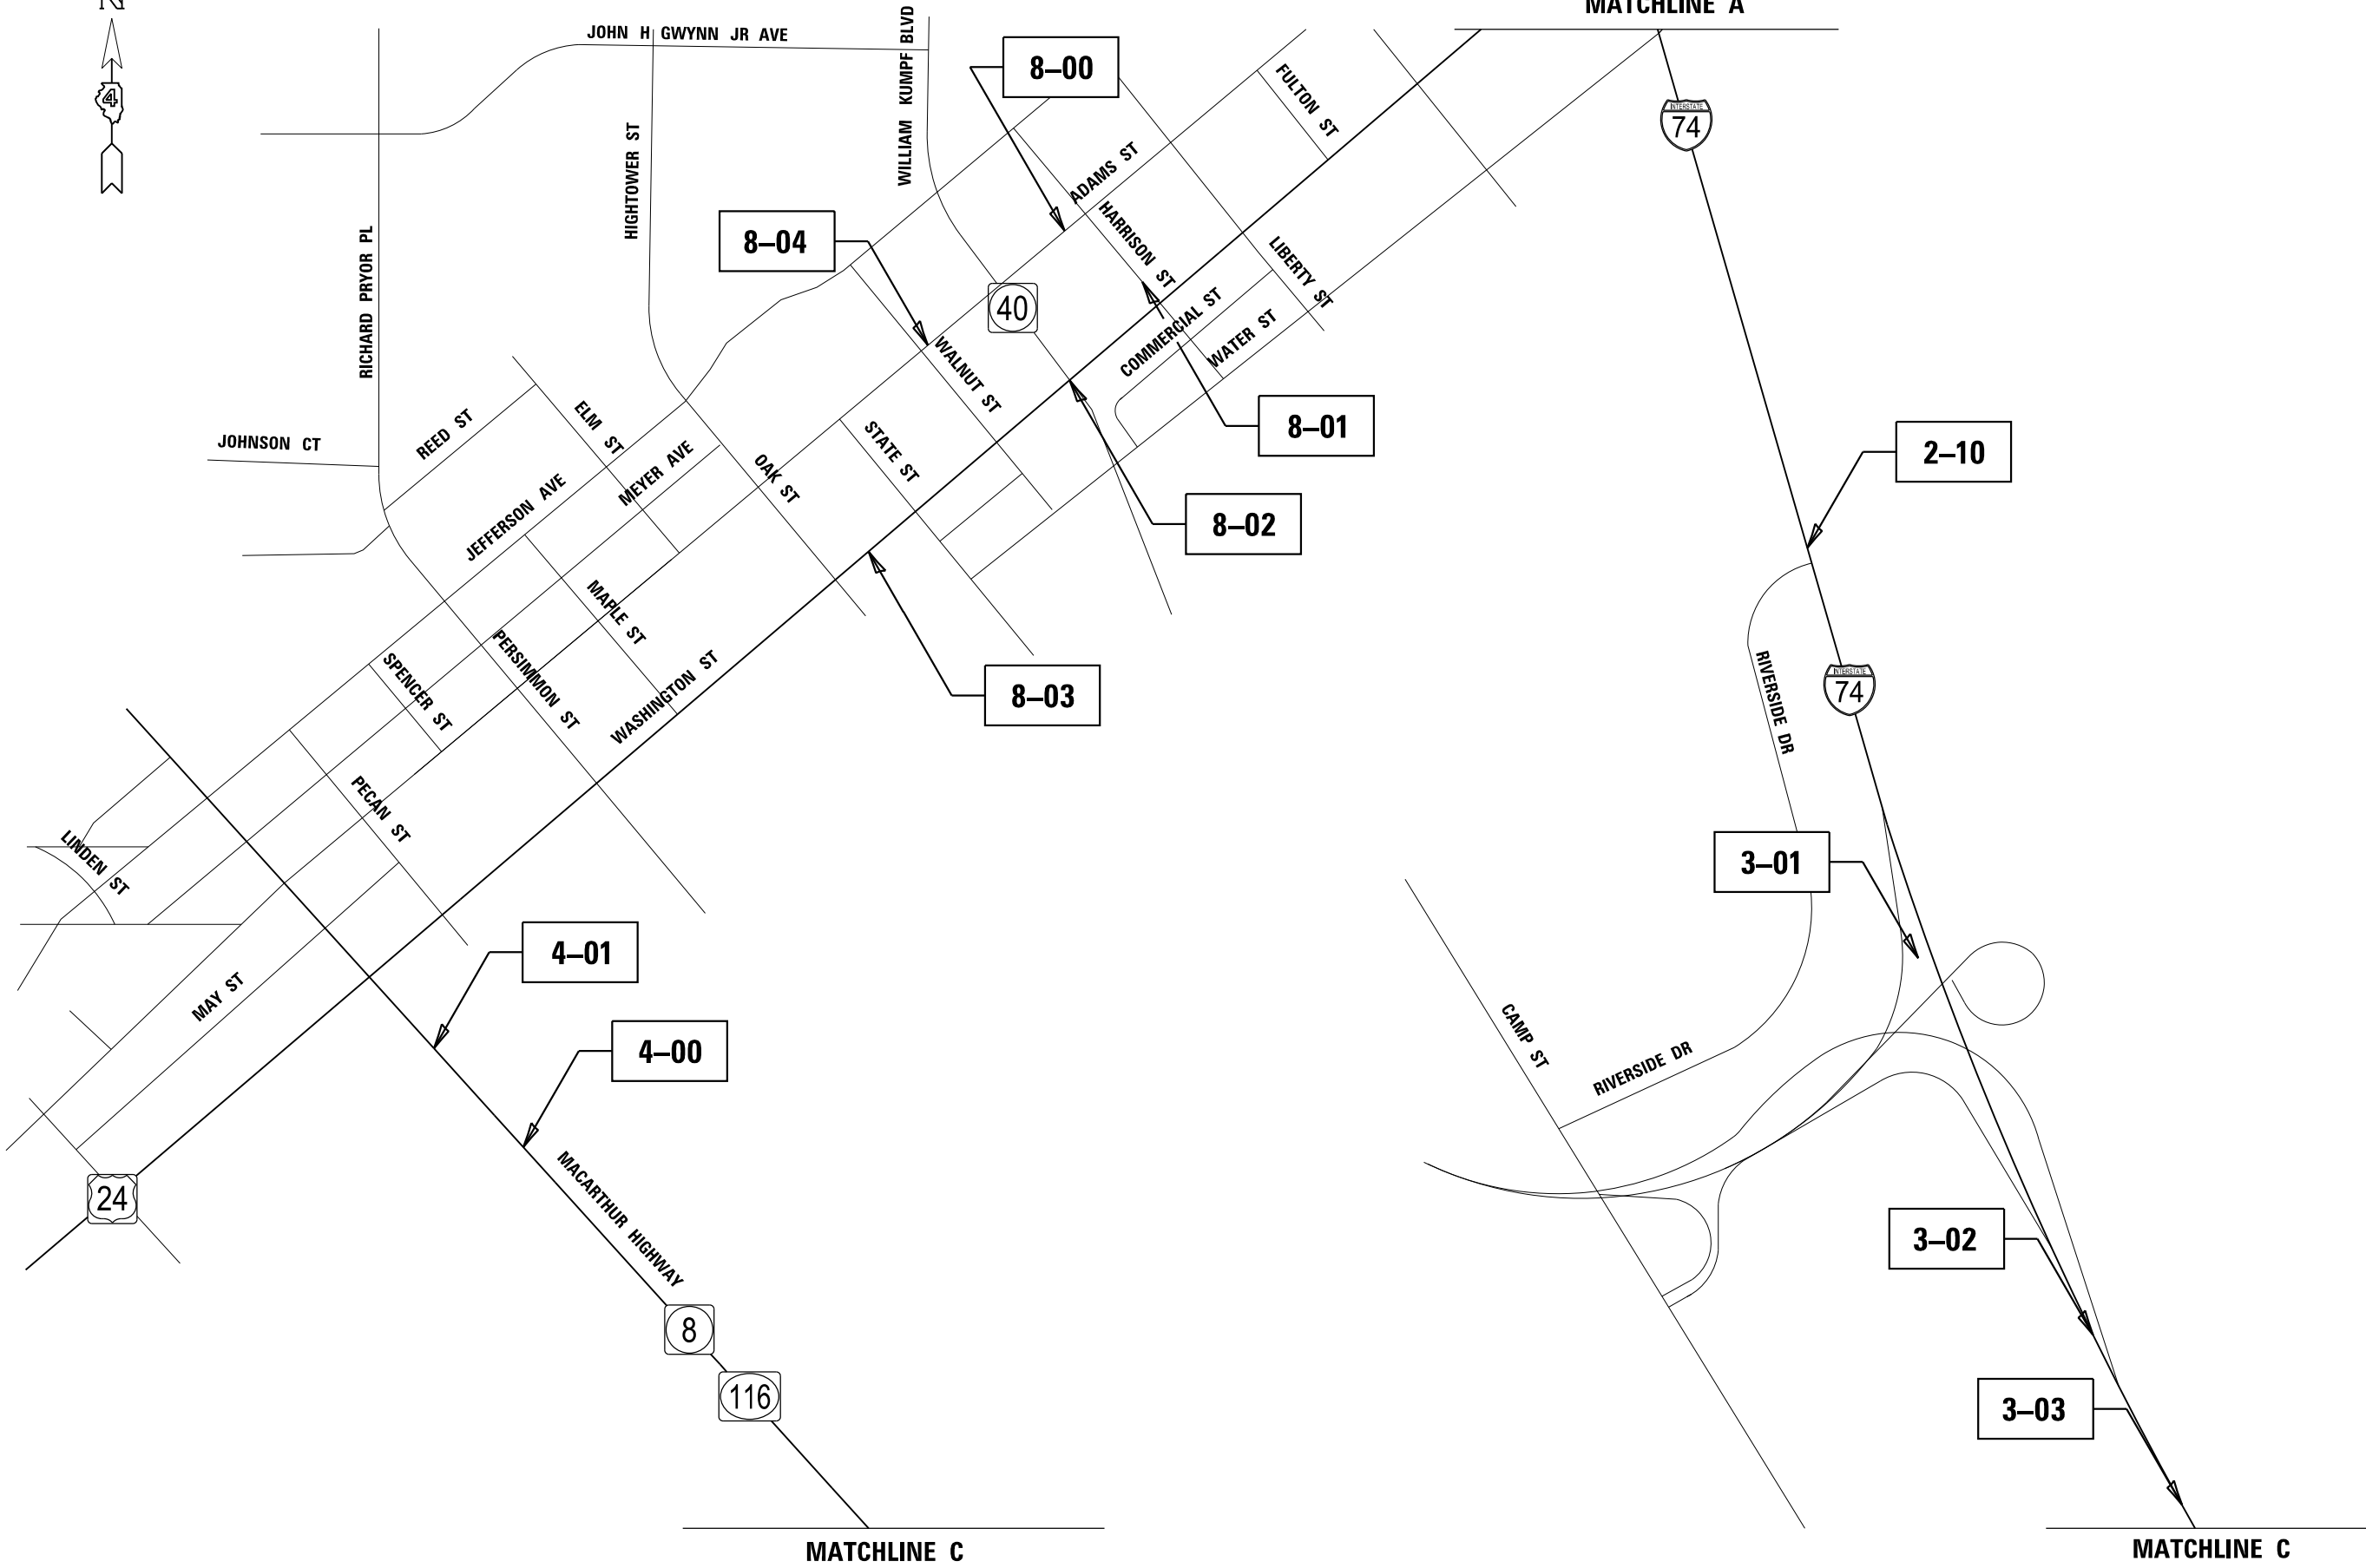

MATCHLINE C

MATCHLINE C

USER NAME =	DESIGNED -	REVISED -
	DRAWN -	REVISED -
PLOT SCALE = 100.0000' / 1" =	CHECKED -	REVISED -
PLOT DATE =	DATE -	REVISED -

STATE OF ILLINOIS
DEPARTMENT OF TRANSPORTATION

SIGNING PLAN

SCALE: SHEET OF SHEETS STA. TO STA.

F.A. RTE.	SECTION	COUNTY	TOTAL SHEETS	SHEET NO.
VAR.	VARIOUS	PEO/TAZ	44	12
CONTRACT NO. 68B07				
ILLINOIS FED. AID PROJECT				