
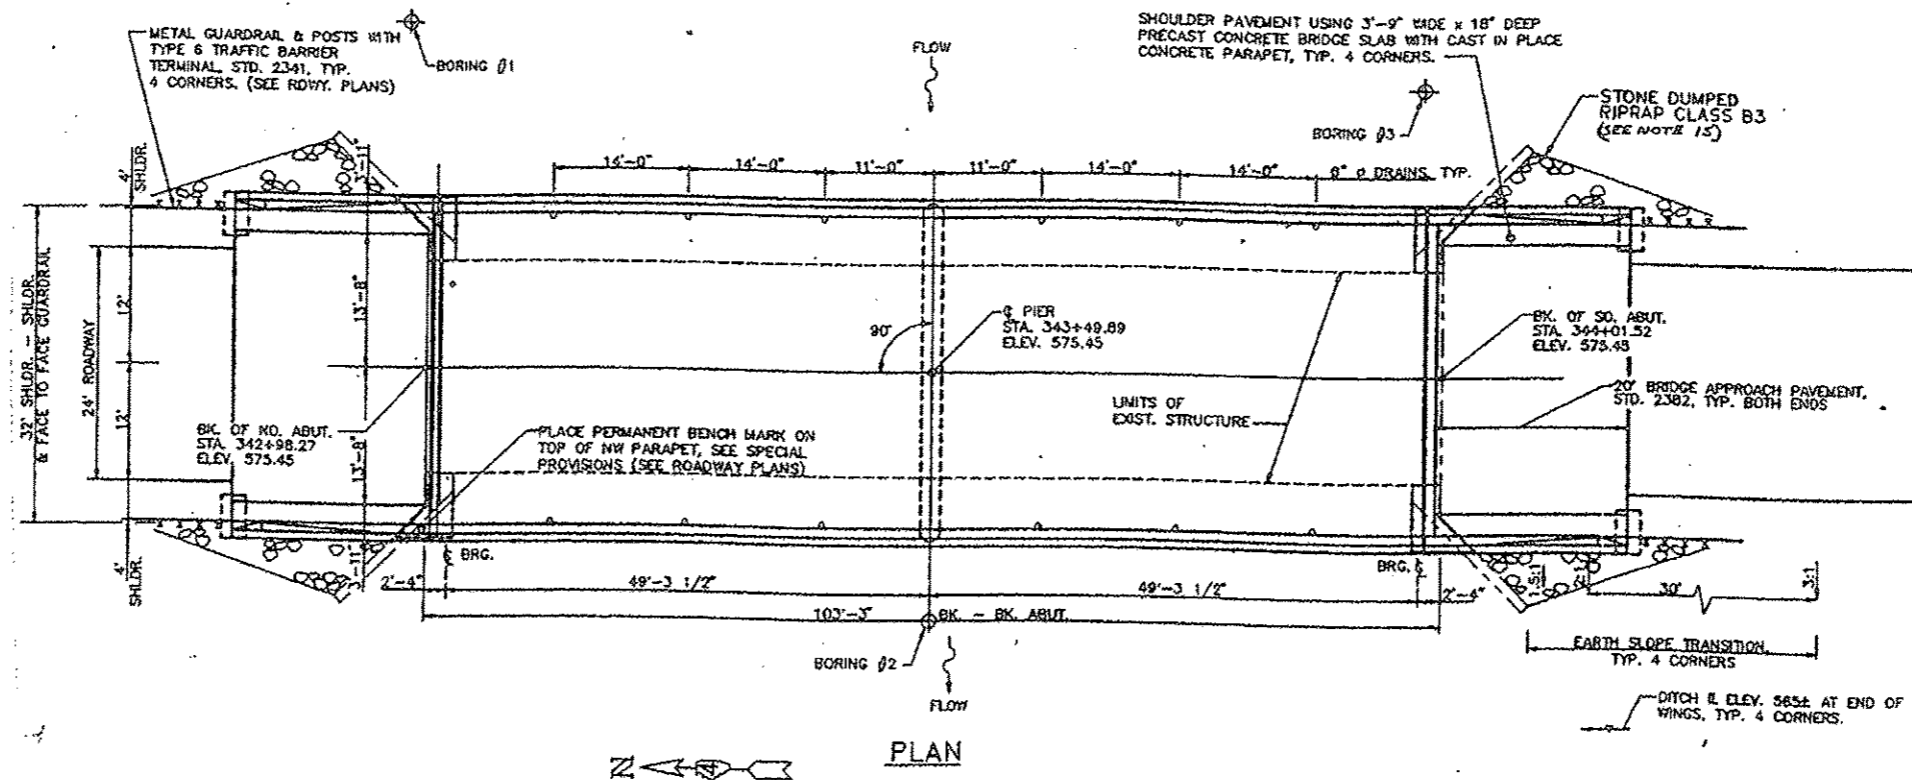


LOCATION 1 S.N. 036-0022 INFORMATION ONLY

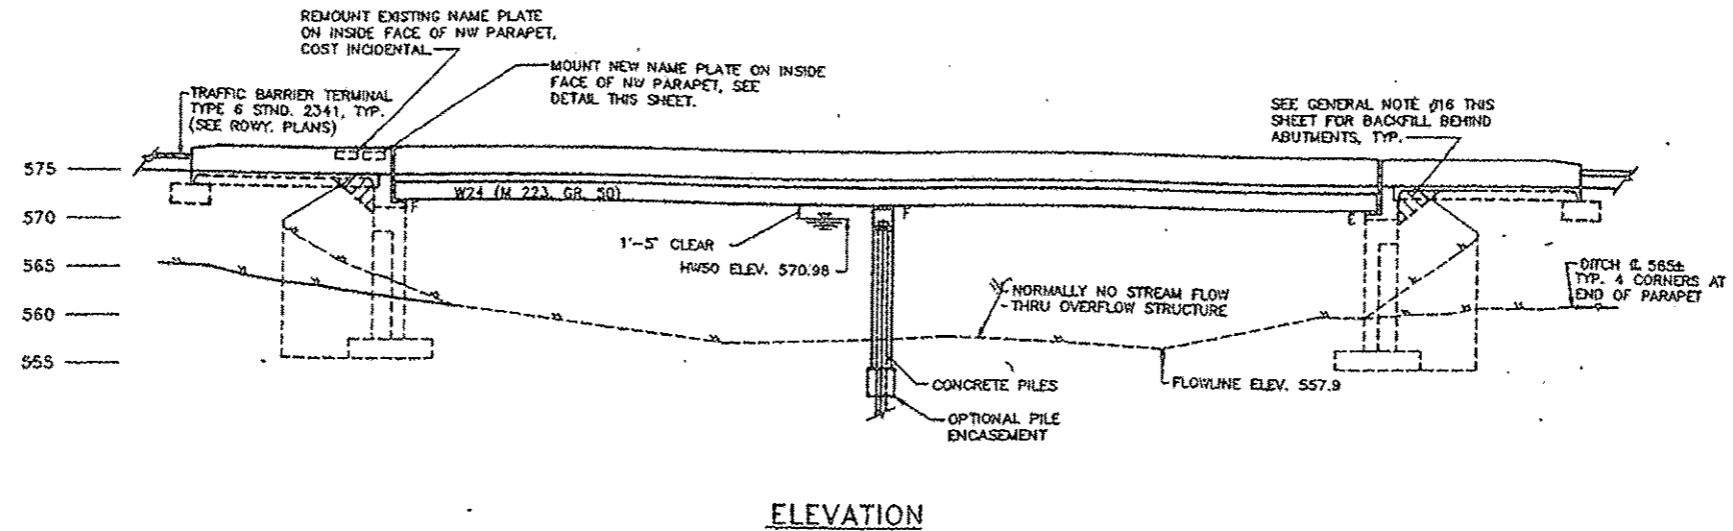

FILE NAME March 2013 Metalize.dgn	USER NAME DEFAULT	DESIGNED ---	REVISED ---	STATE OF ILLINOIS DEPARTMENT OF TRANSPORTATION	LOCATION 1 ELEVATION VIEW INFORMATION ONLY		F.A. RTE.	SECTION	COUNTY	TOTAL SHEETS	SHEET NO.			
MODELNAME	PLOT SCALE 0.8288" / in.	DRAWN ---	REVISED ---		SCALE	SHEET	OF	SHEETS	STA.	TO STA.	var	D4 Bridge Metalizing 2013	Various	2
	PLOT DATE 12/11/2012	CHECKED ---	REVISED ---		CONTRACT NO. 68B25									
		DATE ---	REVISED ---		ILLINOIS FED. AID PROJECT									