


PLAN	SURVEYED	BY	DATE
	PLOTTED		
	ALIGNMENT CHECKED		
	NOTE BOOK NO.		
	CARD FILE NAME		

PROFILE	SURVEYED	BY	DATE
	PLOTTED		
	GRADES CHECKED		
	STRUCTURE NOTATIONS CHECKED		
	NOTE BOOK NO.		

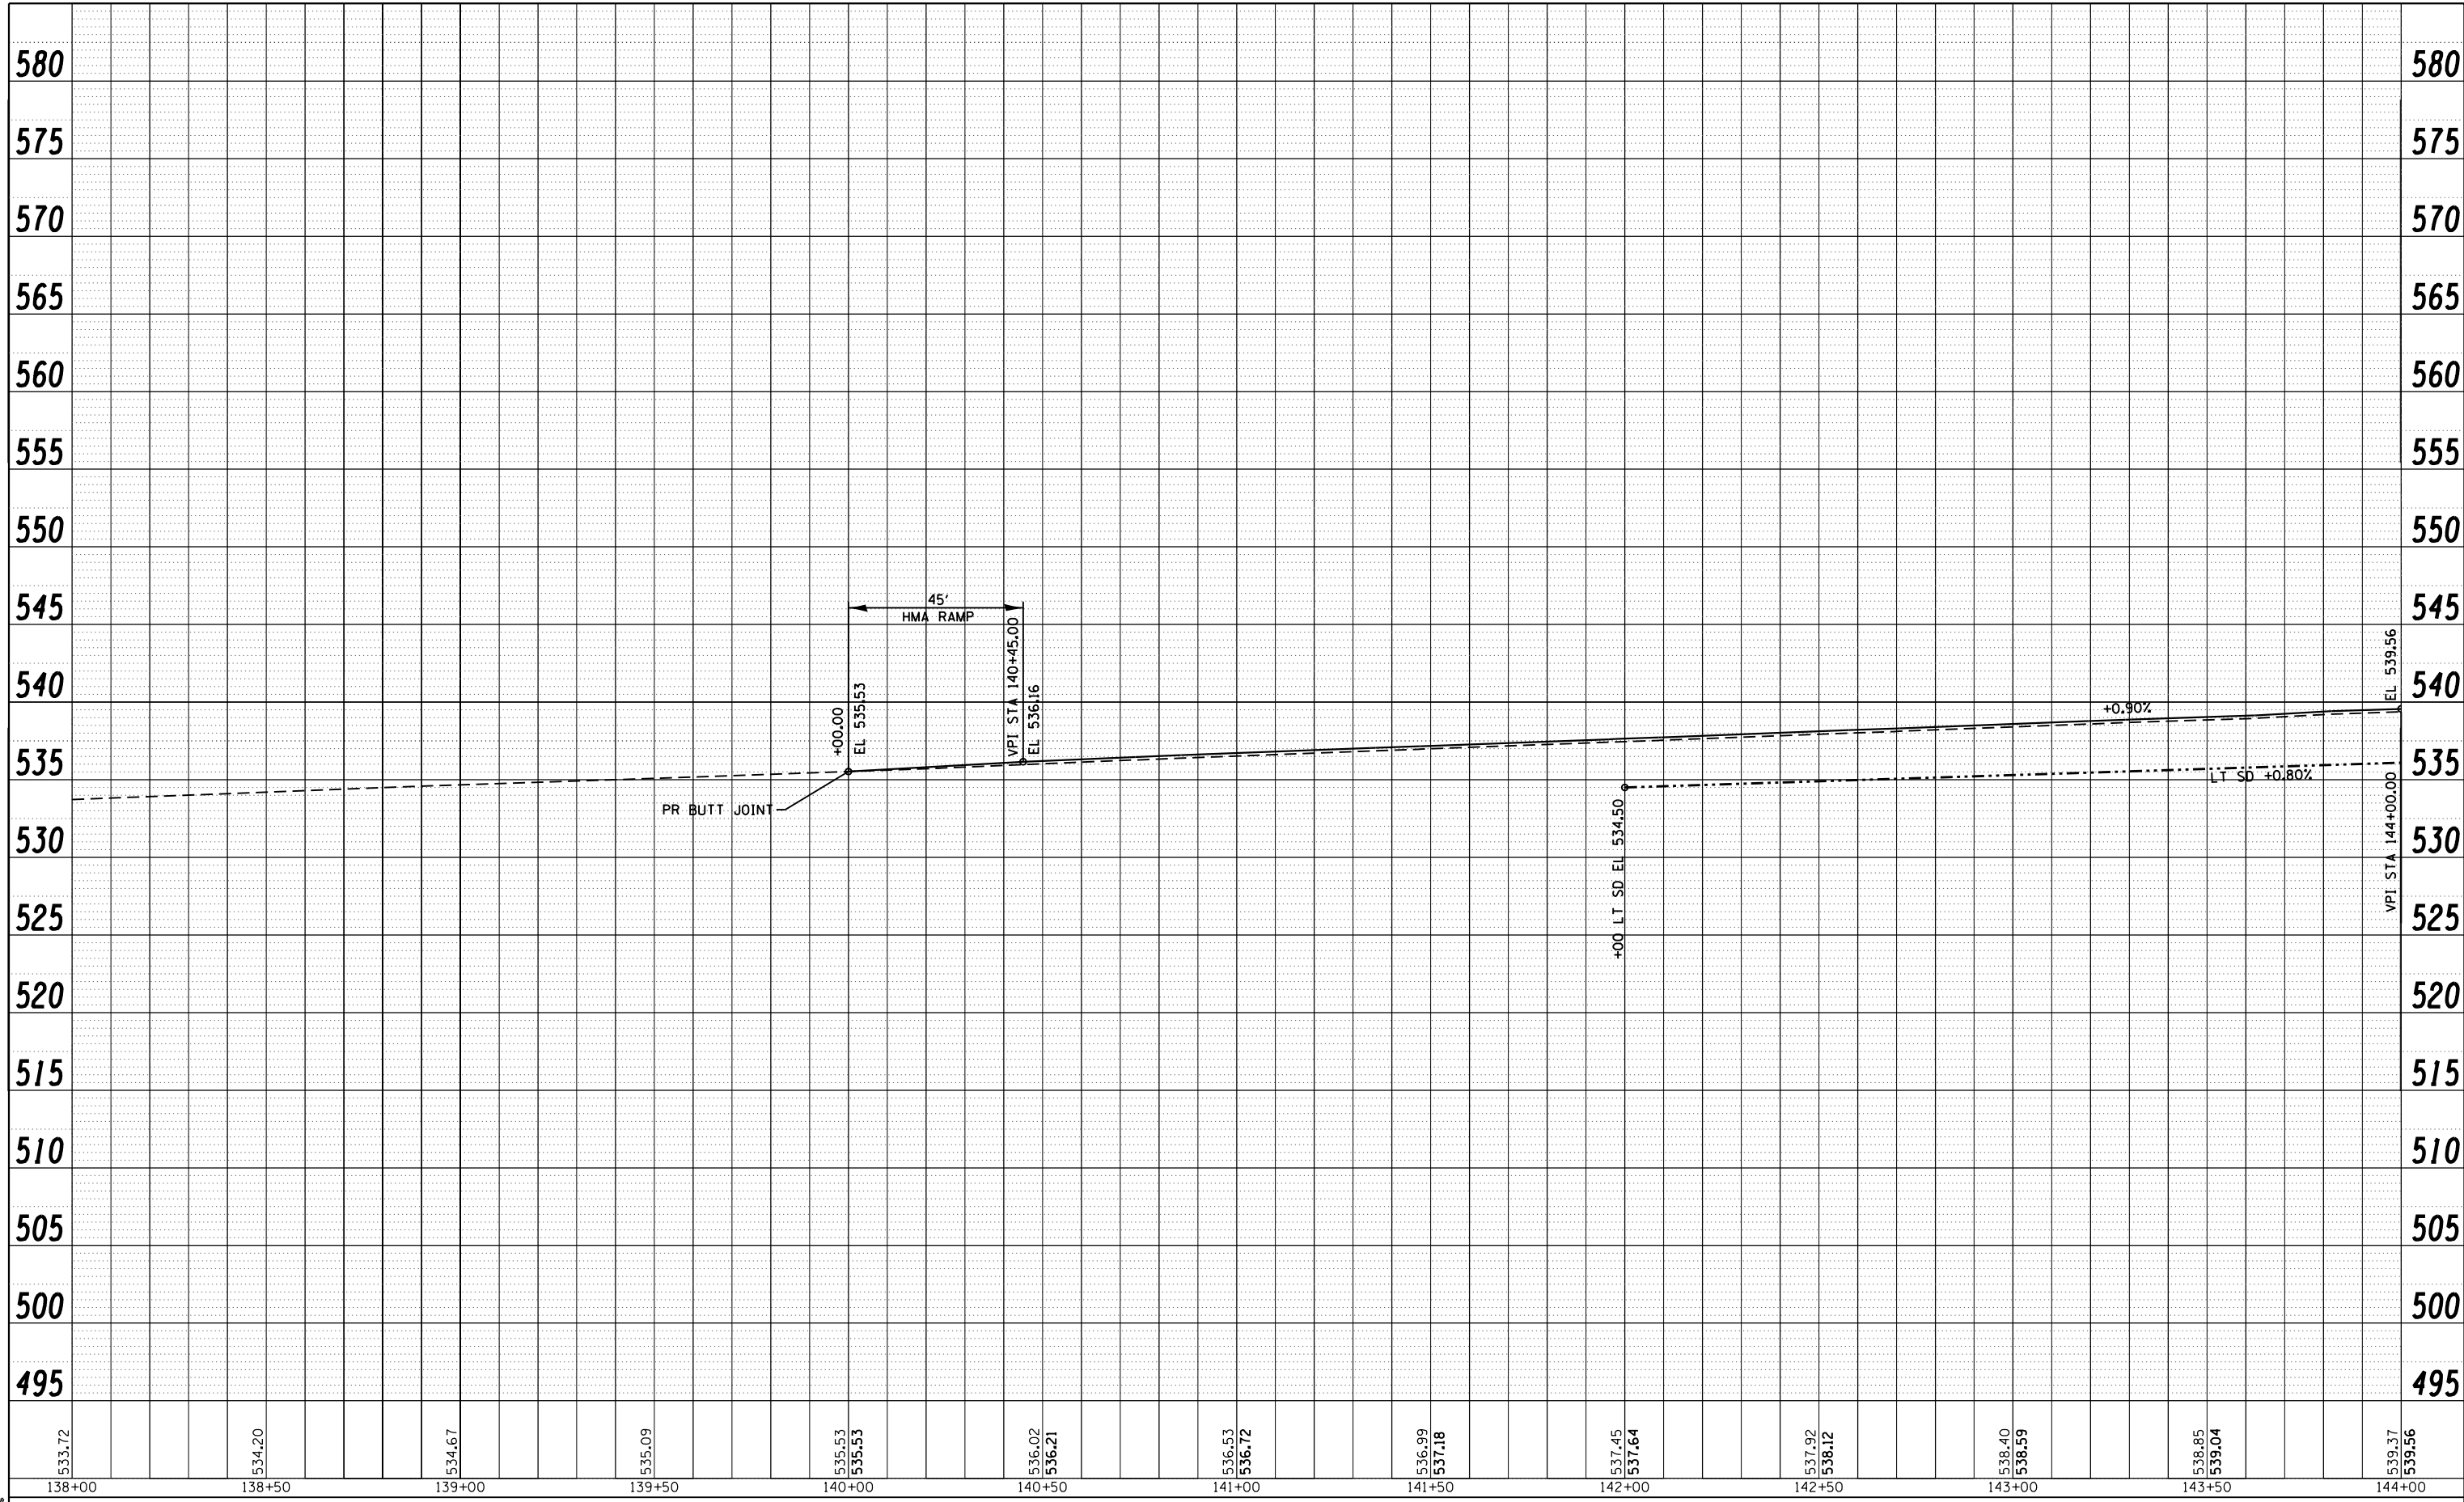

PLOT DRIVER = #PLTDVRS*
FILE NAME = #FILELONR*



USER NAME = sparksgw
PLOT SCALE = 40.0000' / in.
PLOT DATE = Dec-18-2012 10:19:50AM

DESIGNED - MCV
DRAWN - CMM
CHECKED - MTM
DATE - 12/12

REVISED -
REVISED -
REVISED -
REVISED -

STATE OF ILLINOIS
DEPARTMENT OF TRANSPORTATION

PROFILE - IL 996 OVER DRAINAGE DITCH

SCALE: 1"=20', 1"=5' SHEET NO. 2 OF 6 SHEETS STA. 142+00.00 TO STA. 144+00.00

F.A.P. RTE.	SECTION	COUNTY	TOTAL SHEETS	SHEET NO.
685	113B-4	HANCOCK	57	25
CONTRACT NO. 72B62				
FED. ROAD DIST. NO. ILLINOIS FED. AID PROJECT				