


PLAN	SURVEYED	BY	DATE
	PLOTTED		
	GRADES CHECKED		
	ALIGNMENT CHECKED		
	STRUCTURE NOTATIONS CHECKED		
	NO. _____		
	CARD FILE NAME		

PROFILE	SURVEYED	BY	DATE
	PLOTTED		
	GRADES CHECKED		
	ALIGNMENT CHECKED		
	STRUCTURE NOTATIONS CHECKED		
	NO. _____		
	CARD FILE NAME		

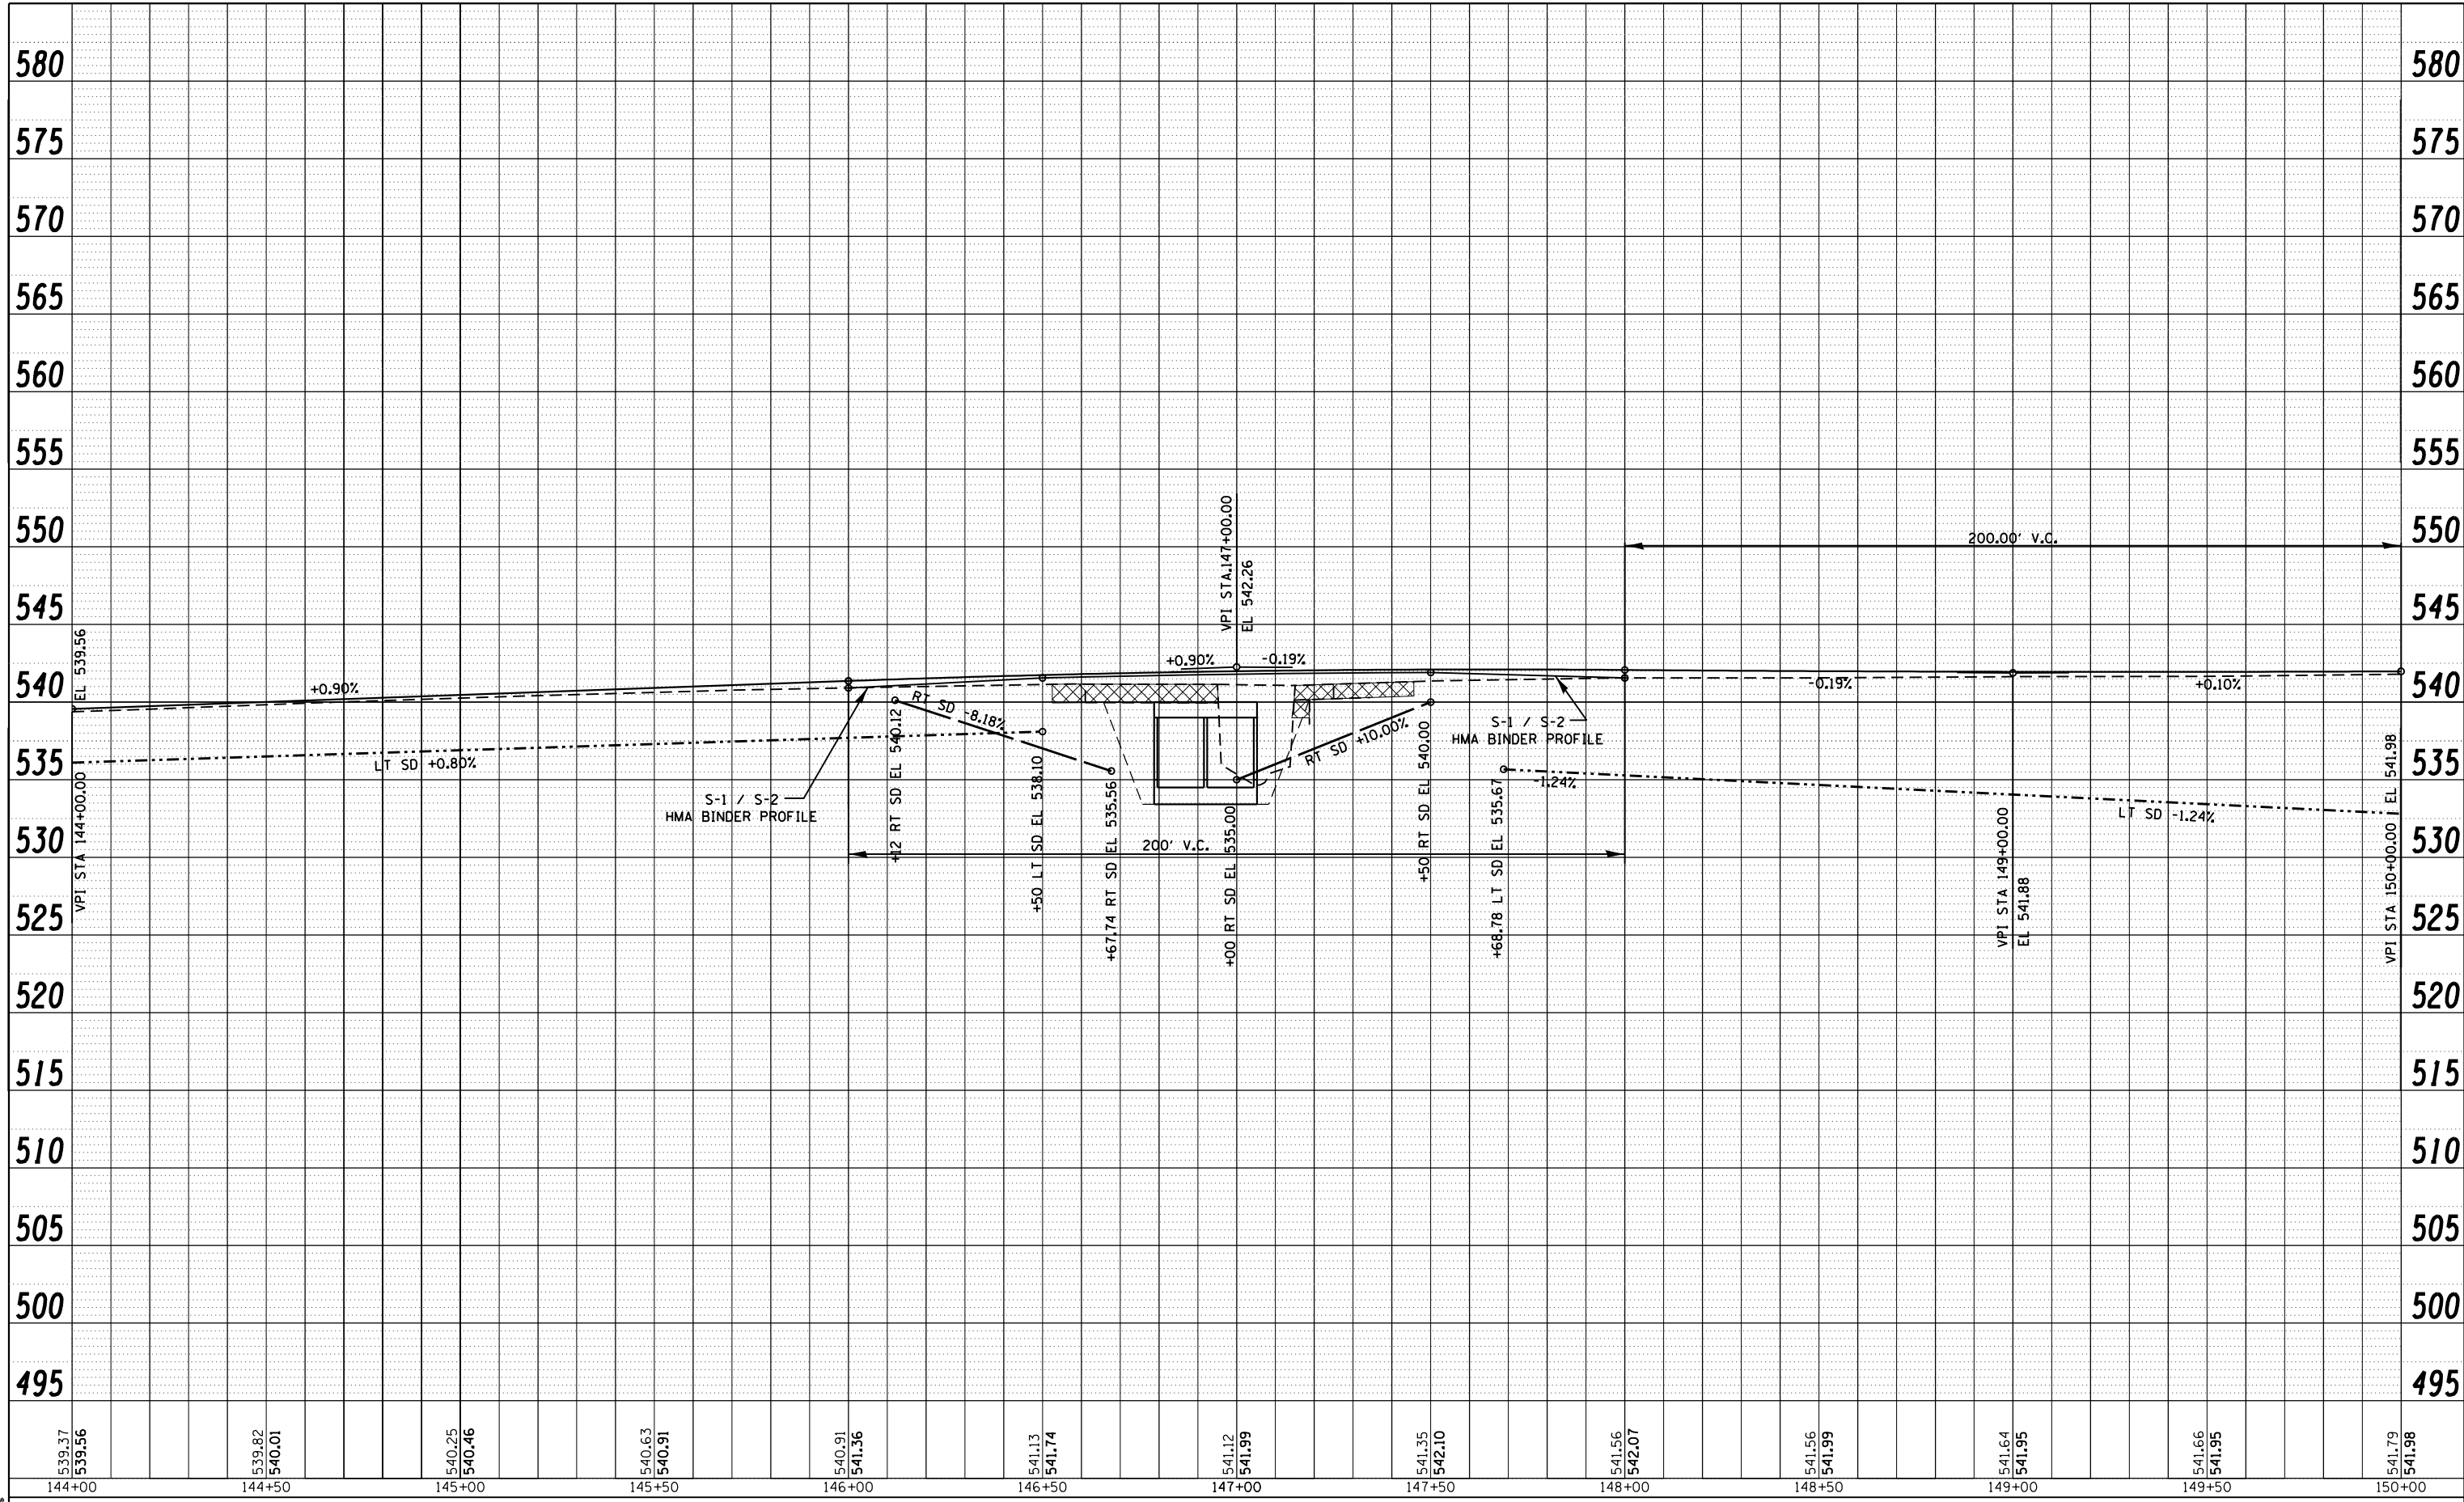

PLOT DRIVER = #PLDRVRS\*  
FILE NAME = #FILELONDR



USER NAME = sparksqw  
PLOT SCALE = 48.0000' / in.  
PLOT DATE = Dec-18-2012 10:19:55AM

DESIGNED - MCV  
DRAWN - CMM  
CHECKED - MTM  
DATE - 12/12

REVISED -  
REVISED -  
REVISED -  
REVISED -

STATE OF ILLINOIS  
DEPARTMENT OF TRANSPORTATION

PROFILE - IL 996 OVER DRAINAGE DITCH

SCALE: 1"=20', 1"=5' SHEET NO. 4 OF 6 SHEETS STA. 144+00.00 TO STA. 150+00.00

F.A.P. RTE.	SECTION	COUNTY	TOTAL SHEETS	SHEET NO.
685	113B-4	HANCOCK	57	27
CONTRACT NO. 72B62				
FED. ROAD DIST. NO. ILLINOIS FED. AID PROJECT				