


(9) STA. 312+74.92 TO STA. 331+31.00 (LT) [1,856.08']

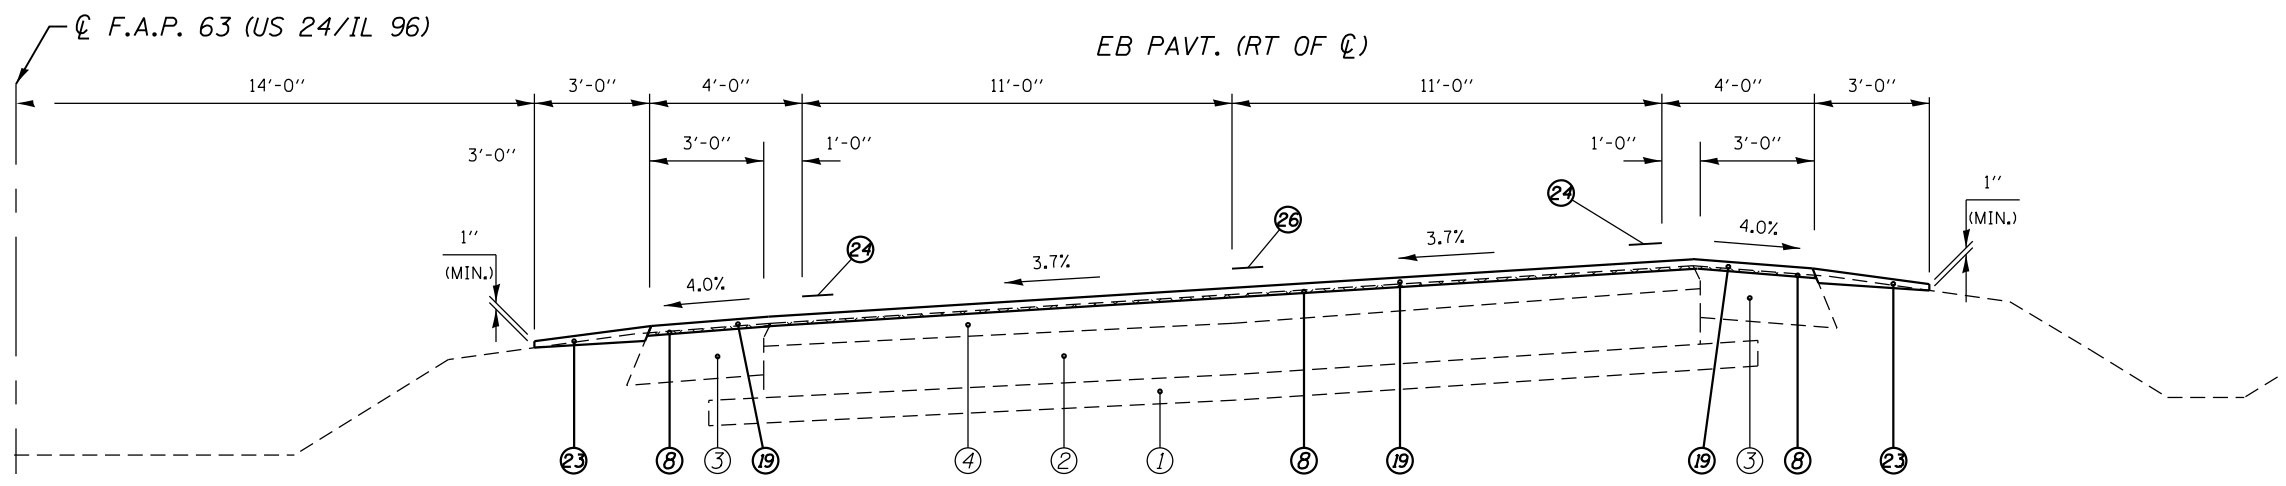

(9) STA. 312+74.92 TO STA. 331+31.00 (RT) [1,856.08']

LEGEND

- | | | | |
|--|---|--|---|
| ① EXIST. 4" SUB-BASE GRANULAR MATERIAL | ⑩ PROP. HOT-MIX ASPHALT SURFACE REMOVAL, 1 1/2" | ⑬ PROP. SUBBASE GRANULAR MATERIAL, TYPE A 8" | ⑲ PROP. HOT-MIX ASPHALT SURFACE COURSE, MIX "D", N70 1 1/2" |
| ② EXIST. 8" P.C.C. PAVEMENT | ⑪ PROP. CONCRETE MEDIAN SURFACE REMOVAL | ⑭ PROP. HMA BASE COURSE 11" *** | ⑳ PROP. COMBINATION CONCRETE CURB AND GUTTER, TYPE M-4.24 |
| ③ EXIST. 8" H.M.A. SHOULDER | ⑫ PROP. SUBBASE GRANULAR MATERIAL, TYPE B 4" | ⑮ PROP. PCC BASE COURSE WIDENING 9" | ㉑ PROP. CONCRETE MEDIAN SURFACE, 4" |
| ④ EXIST. 4" OVERLAY | ⑬ PROP. SUBBASE GRANULAR MATERIAL, TYPE A 8" | | ㉒ PROP. CONCRETE MEDIAN, TYPE SM-4.24 |
| ⑤ EXIST. COMBINATION CURB AND GUTTER, TYPE B-6.06 | ⑭ PROP. HMA BASE COURSE 11" *** | | ㉓ PROP. AGGREGATE WEDGE SHOULDER, TYPE B |
| ⑥ PROP. PAVEMENT REMOVAL | ⑮ PROP. PCC BASE COURSE WIDENING 9" | | ㉔ PROP. MODIFIED URETHANE PAVEMENT MARKING - LINE 5" |
| ⑦ PROP. PAVED SHOULDER REMOVAL | | | ㉕ PROP. MODIFIED URETHANE PAVEMENT MARKING - LINE 8" |
| ⑧ PROP. HOT-MIX ASPHALT SURFACE REMOVAL (VARIABLE DEPTH) * | | | ㉖ PROP. PREFORMED PLASTIC PAVEMENT MARKING, TYPE B TYPE B - LINE 5" |
| ⑨ PROP. HOT-MIX ASPHALT SURFACE REMOVAL, 1 1/2" | | | ㉗ PROP. PREFORMED PLASTIC PAVEMENT MARKING, TYPE B TYPE B - LINE 6" |
| | | | ㉘ PROP. STRIP REFLECTIVE CRACK CONTROL TREATMENT |
| | | | ㉙ PROP. HOT-MIX ASPHALT SHOULDERS 6 1/2" |
| | | | ㉚ PROP. LEVELING BINDER (MACHINE METHOD), N70 1" |

* NOMINAL MILLING DEPTH 1/2" @ C OR pg/
 *** WHERE WIDENING IS GREATER THAN 6' OR UNDER NEW TURN LANE