



PLAN	SURVEYED	BY	DATE
	PLOTTED		
	ALIGNED		
	CHECKED		
	FILE NAME		
	NO.		

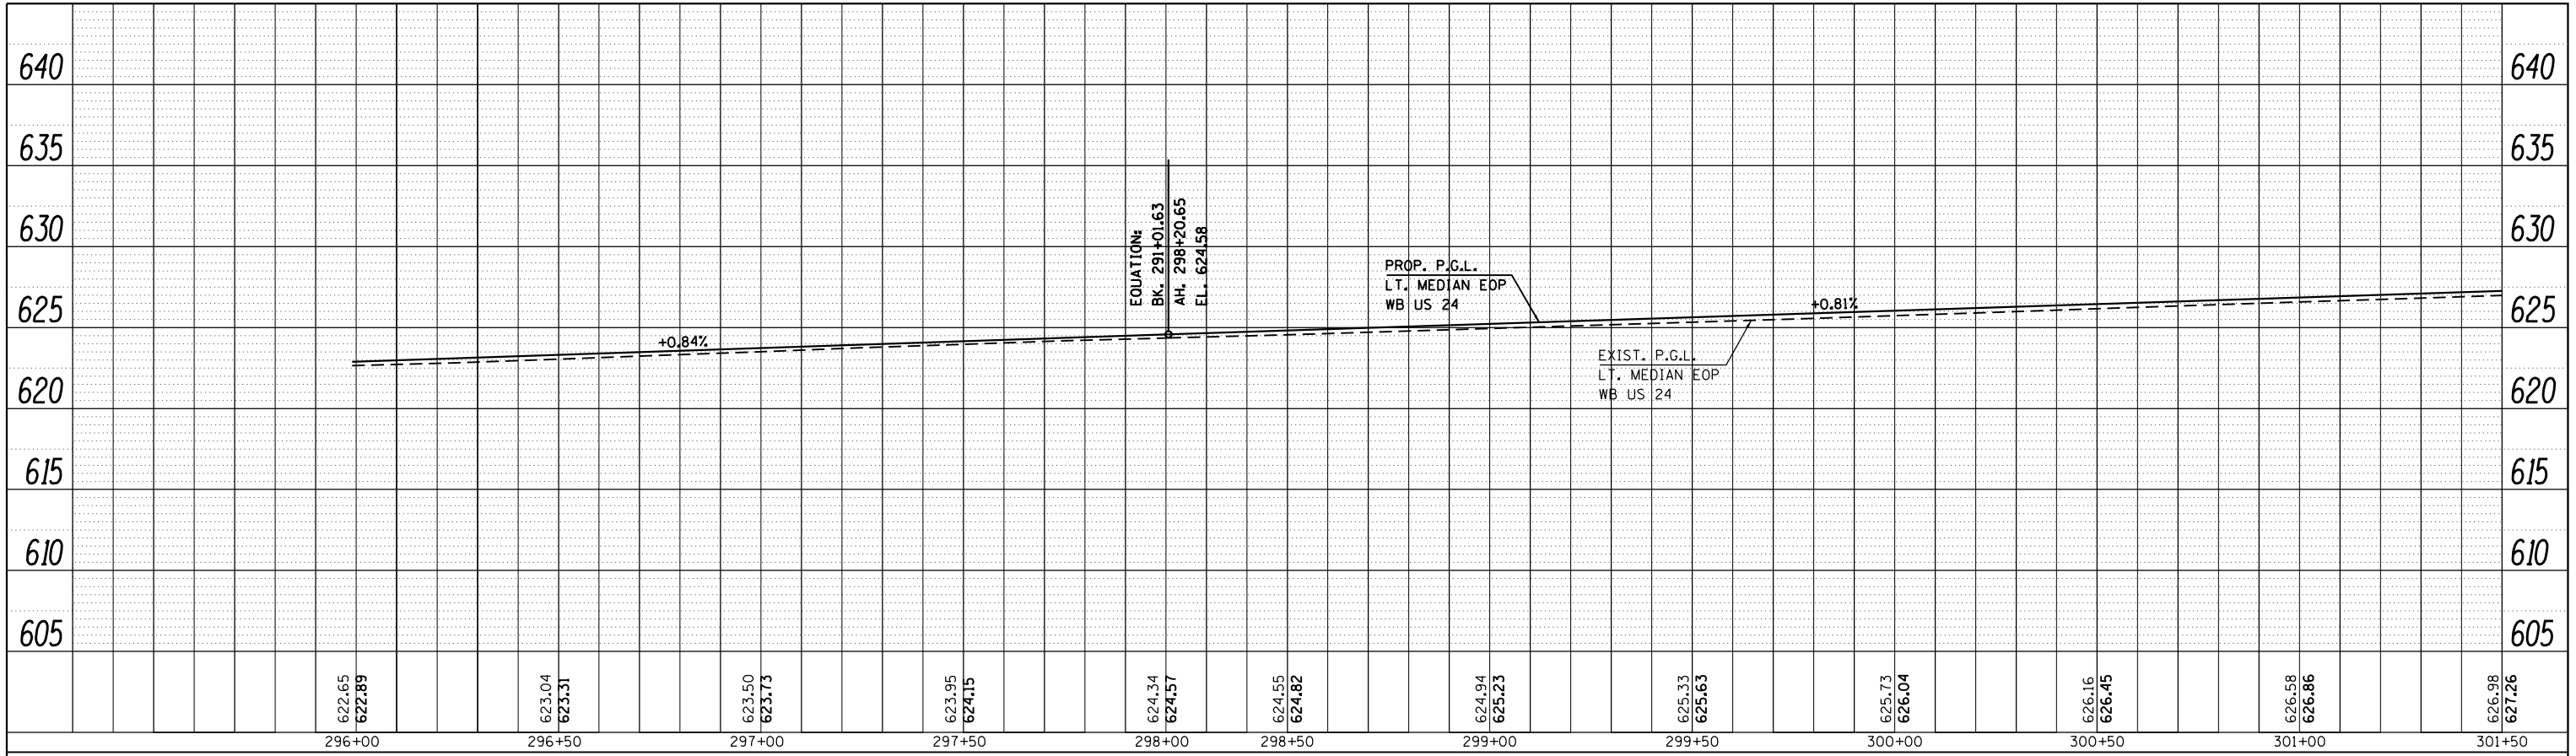

PROFILE	SURVEYED	BY	DATE
	PLOTTED		
	GRADES CHECKED		
	STRUCTURE		
	NOTATIS		
	CPAD		
	NO.		

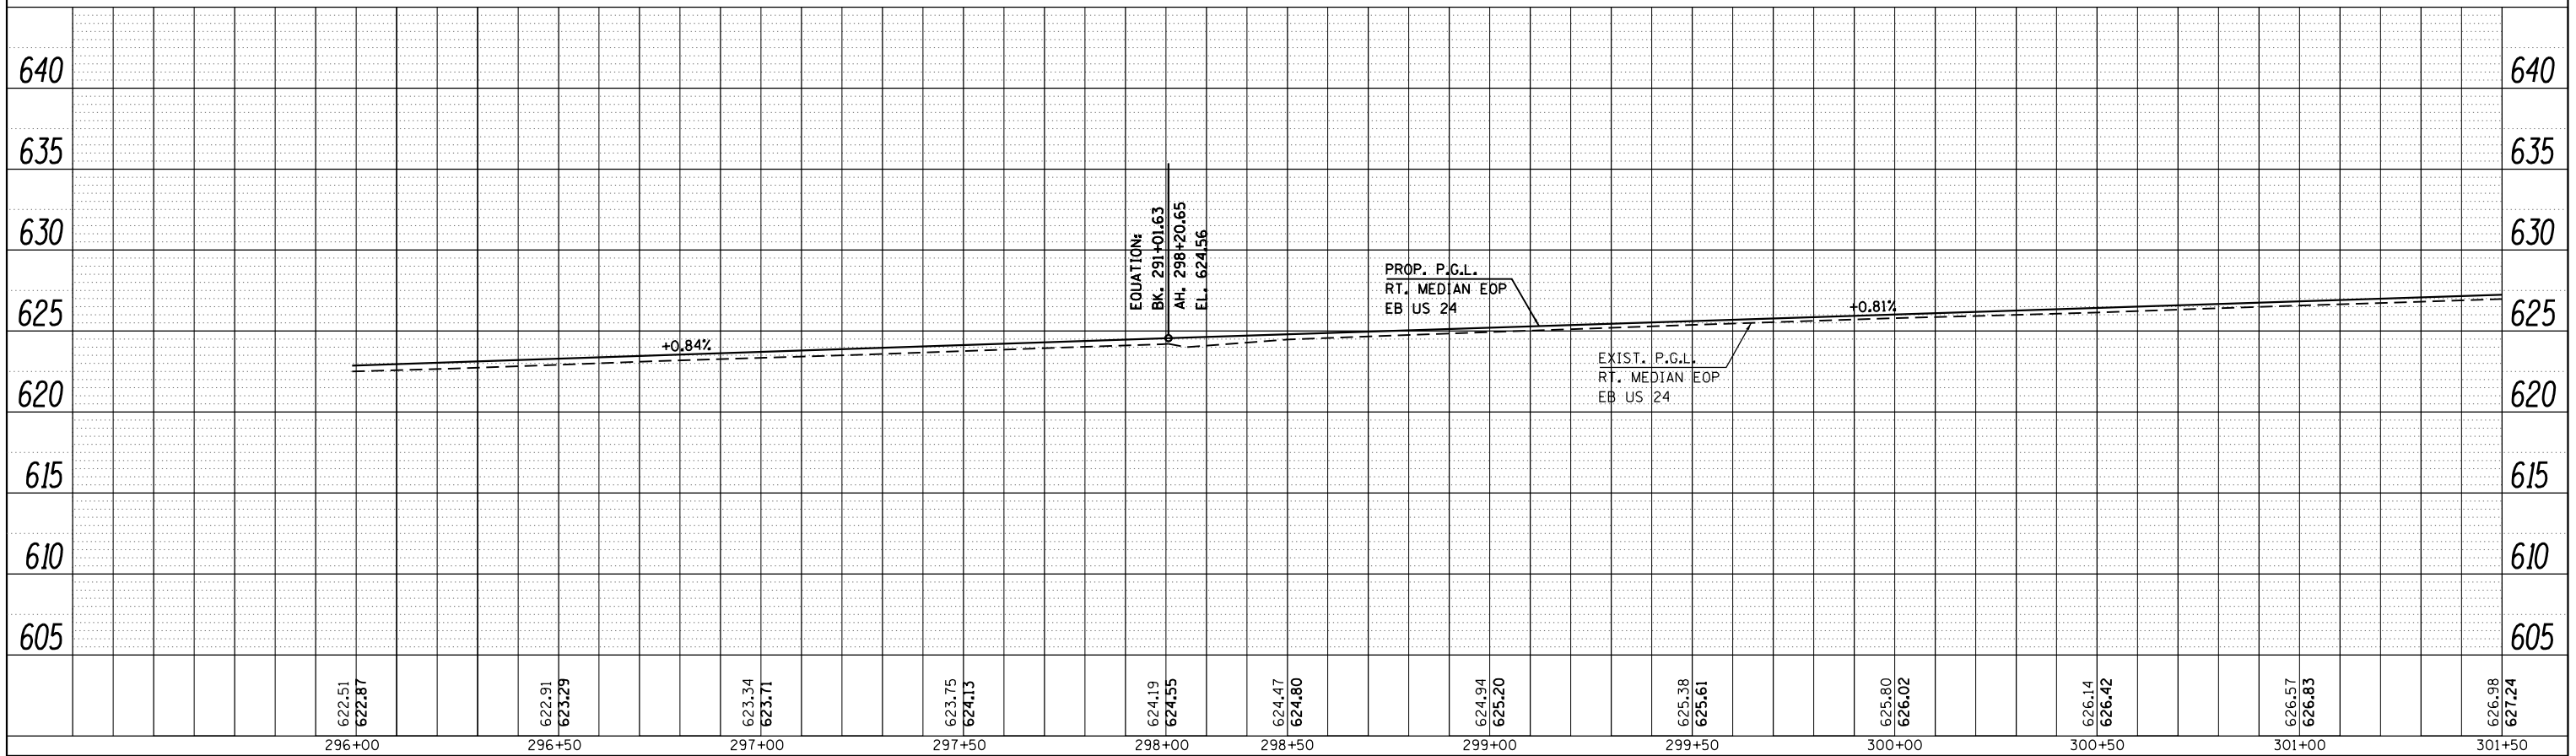

FILE NAME =	USER NAME = sparksgw	DESIGNED -	REVISED -	STATE OF ILLINOIS DEPARTMENT OF TRANSPORTATION	PROFILE SHEET		F.A.P. RTE.	SECTION	COUNTY	TOTAL SHEETS	SHEET NO.
c:\pwork\pwork\sparksgw\0259630\PLANeng.dgn		DRAWN -	REVISED -		SCALE:	SHEET 6 OF 29 SHEETS	STA. 296+00.00 TO STA. 301+50.00	(1)N,TS-2RS-5&(7B)RS-3	ADAMS	60	CONTRACT NO. 72E31
PLOT SCALE = 40.0000' / in.		CHECKED -	REVISED -		ILLINOIS FED. AID PROJECT						
Default	PLOT DATE = Dec-14-2012 03:45:21PM	DATE -	REVISED -		* FAP 63 (US 24); FAP 63 (US 24/IL 96); FAP 506 (IL 96)						