



PLAN	SURVEYED	BY	DATE
	PLOTTED		
	NOTE BOOK		
	NO.		
	CARD FILE NAME		

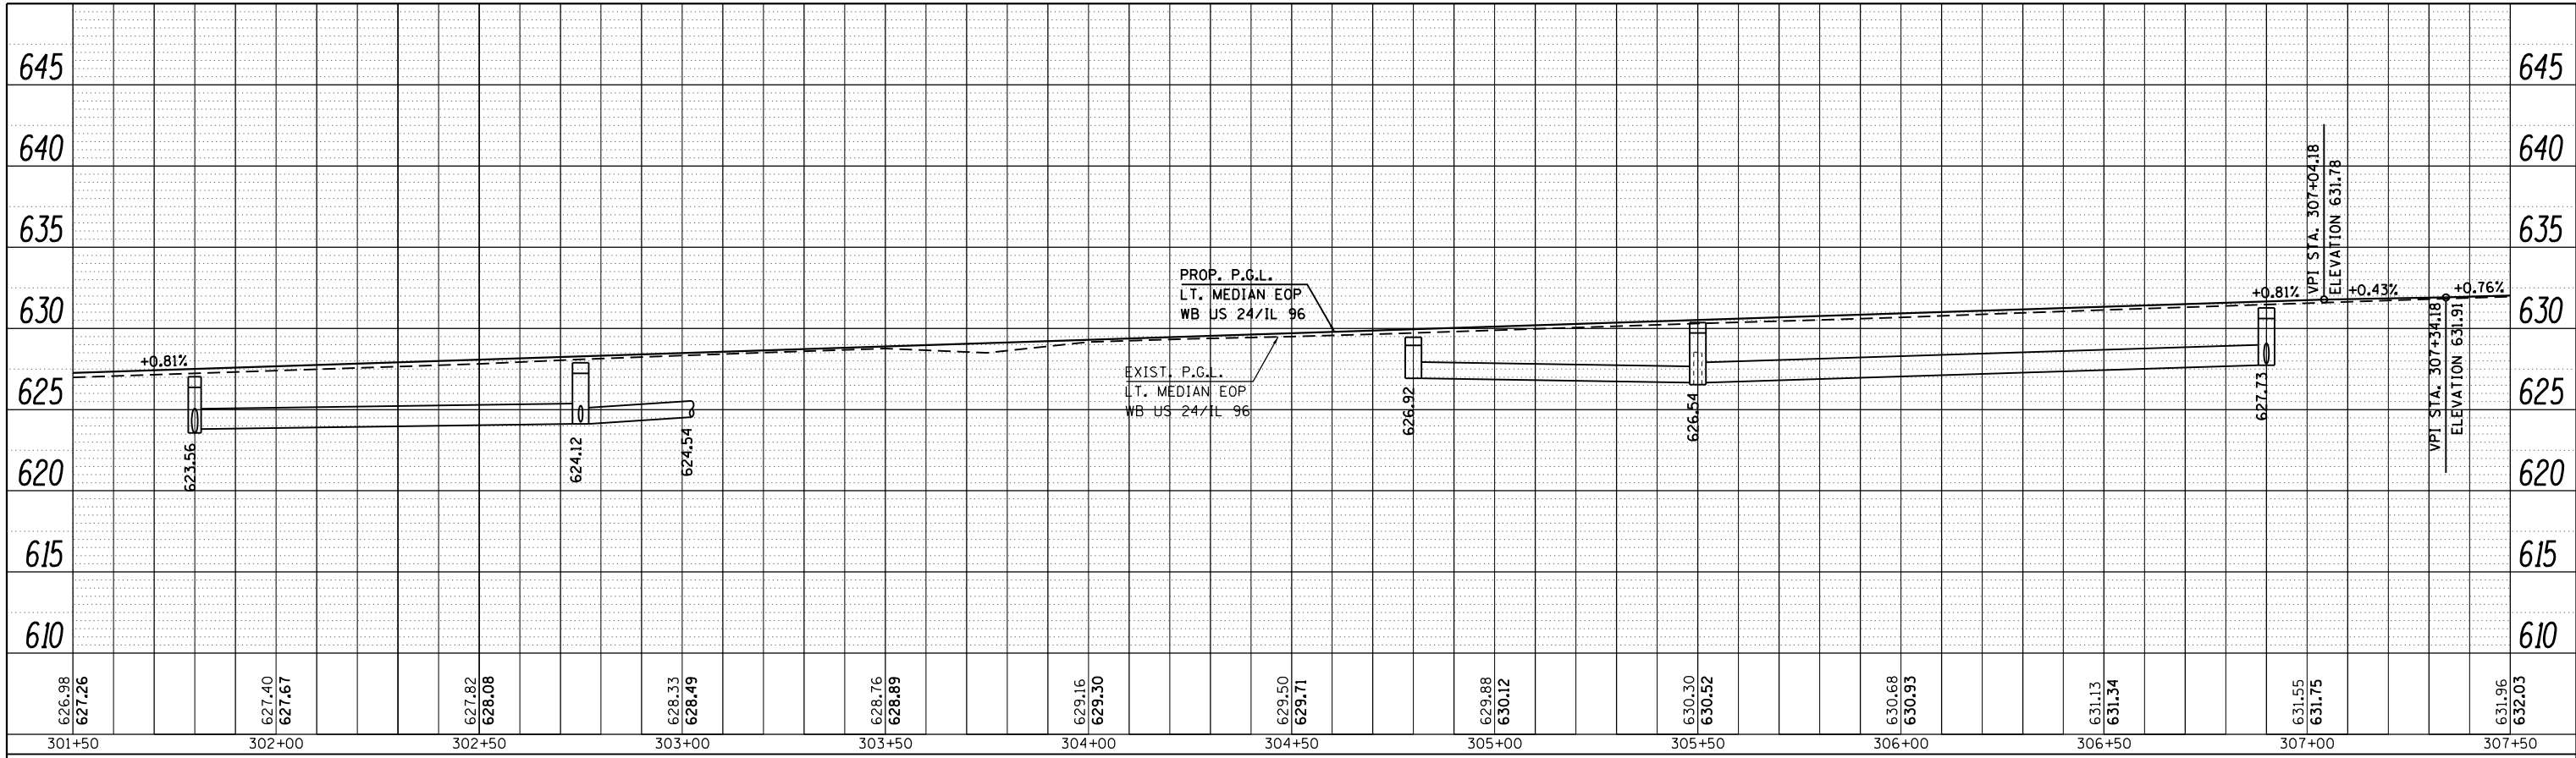

PROFILE	SURVEYED	BY	DATE
	PLOTTED		
	GRADES CHECKED		
	NO.		
	STRUCTURE		
	NOTATIONS		
	CPAD		

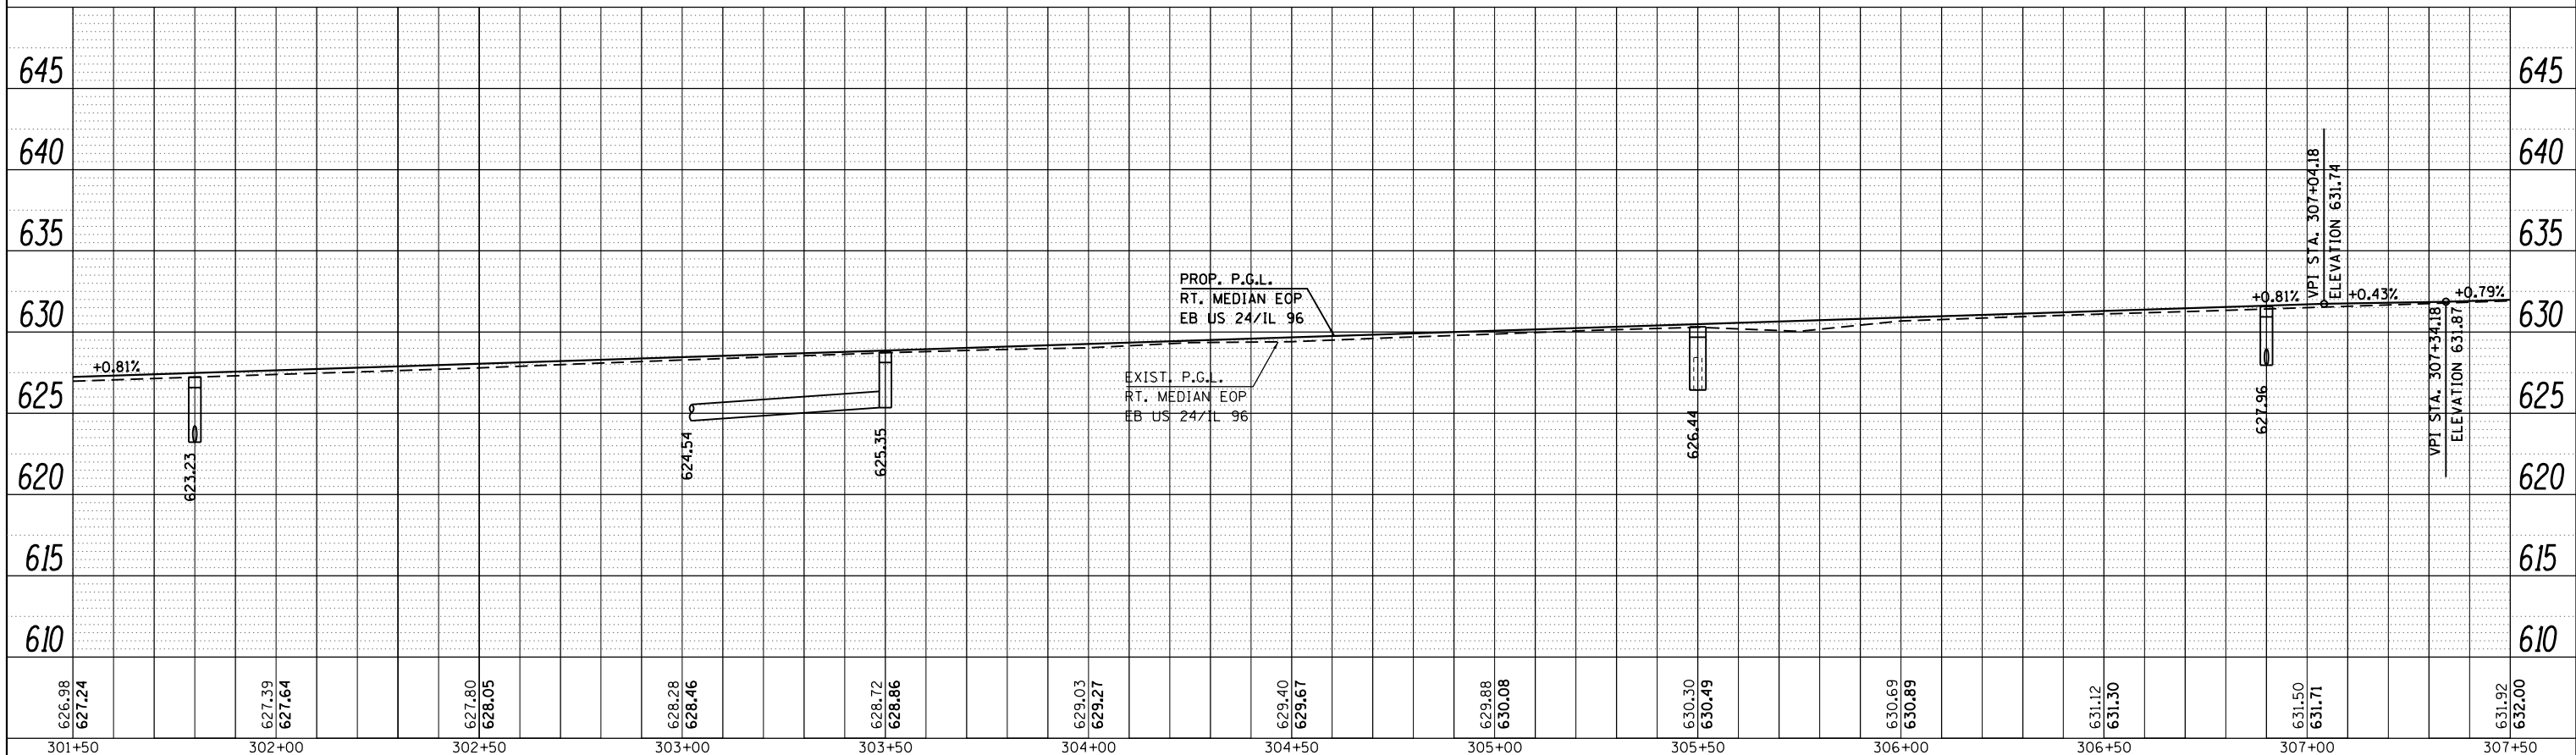

FILE NAME =	USER NAME = sparksgw	DESIGNED -	REVISED -
c:\pwork\pwork\sparksgw\d0259630\PLANeng.dgn		DRAWN -	REVISED -
		CHECKED -	REVISED -
Default	PLOT DATE = Dec-14-2012 03:45:22PM	DATE -	REVISED -

**STATE OF ILLINOIS  
DEPARTMENT OF TRANSPORTATION**

**PROFILE SHEET**

SCALE: SHEET 8 OF 29 SHEETS STA. 301+50.00 TO STA. 307+50.00

F.A.P. RTE.	SECTION	COUNTY	TOTAL SHEETS	SHEET NO.
(1)N,TS-2RS-5&(78)RS-3	ADAMS		62	62
CONTRACT NO. 72E31			ILLINOIS FED. AID PROJECT	

• FAP 63 (US 24); FAP 63 (US 24/IL 96); FAP 506 (IL 96)