



PLAN	SURVEYED	BY	DATE
	PLOTTED		
	GRADES CHECKED		
	ALIGNMENT CHECKED		
	STRUCTURE NOTATIONS CHECKED		
	NOTE BOOK NO.		
	CARD FILE NAME		

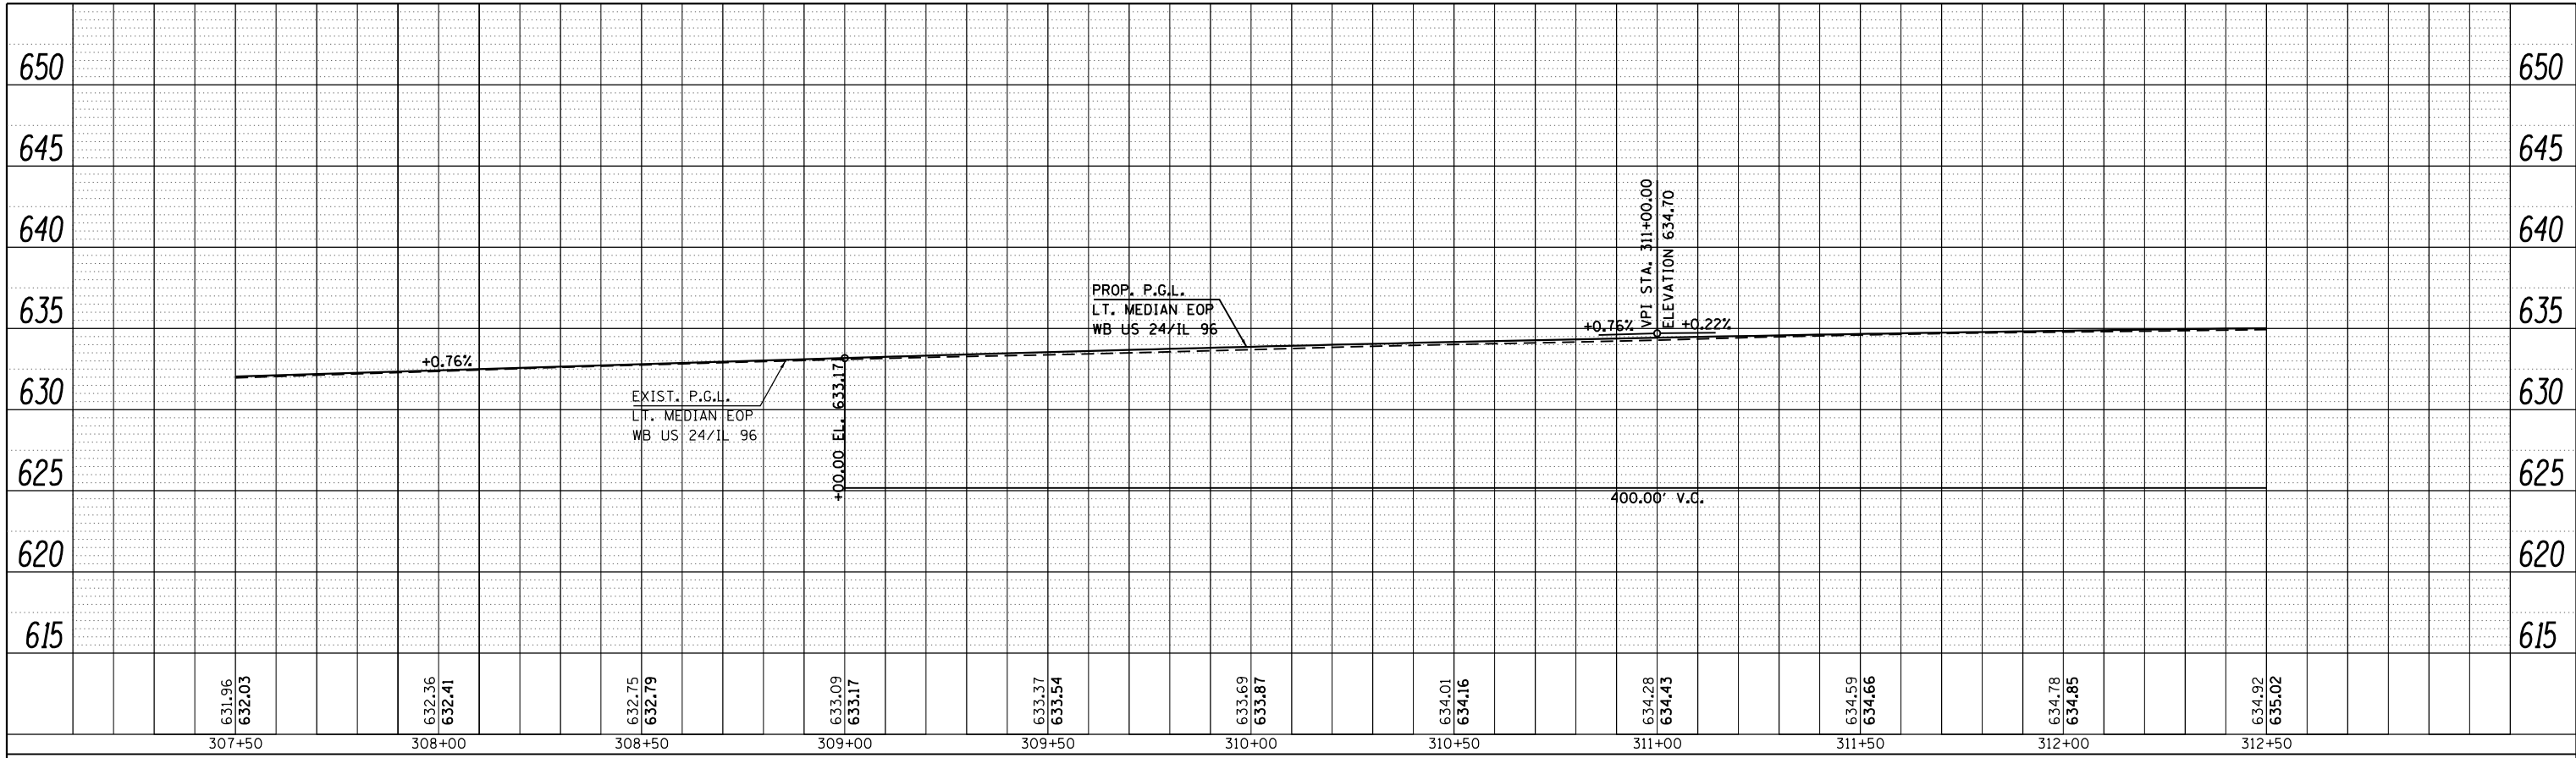

PROFILE	SURVEYED	BY	DATE
	PLOTTED		
	GRADES CHECKED		
	ALIGNMENT CHECKED		
	STRUCTURE NOTATIONS CHECKED		
	NOTE BOOK NO.		
	CARD FILE NAME		

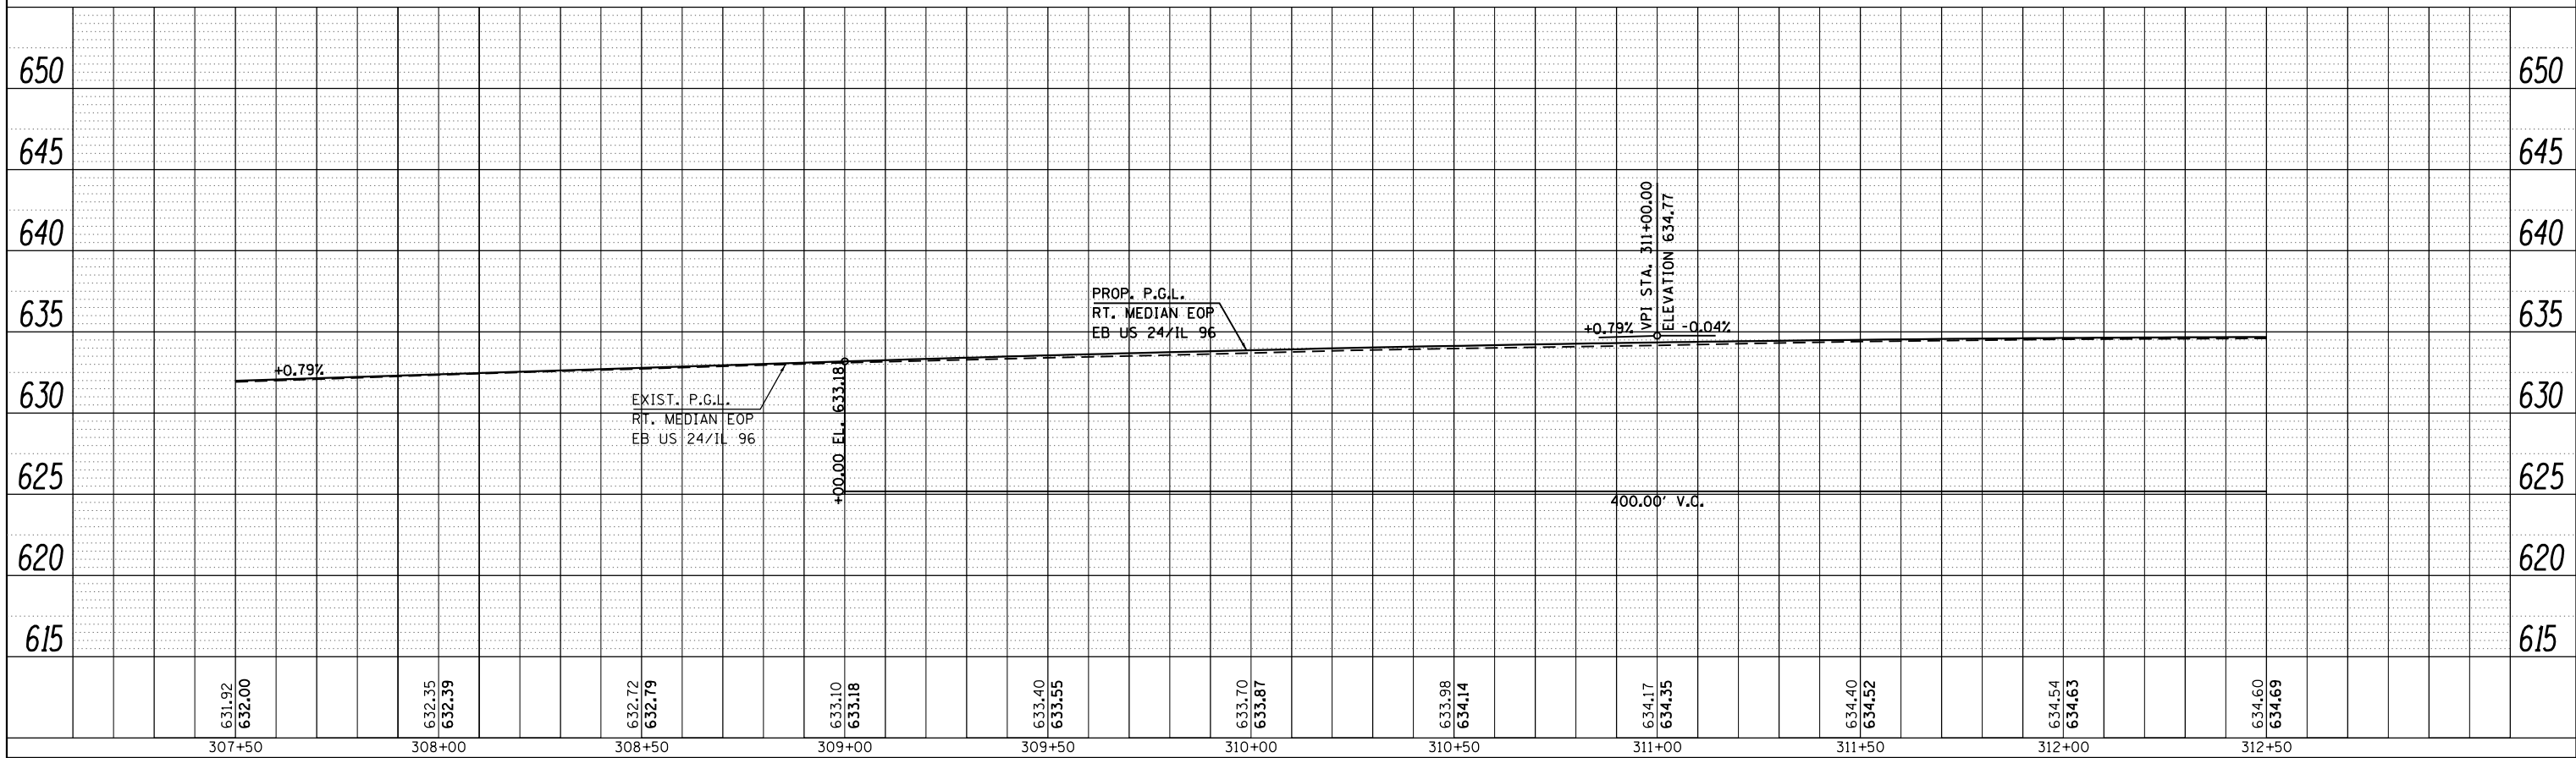

FILE NAME =	USER NAME = spksgw	DESIGNED -	REVISED -
c:\pwork\pwork\spksgw\0259630\PLANeng.dgn		DRAWN -	REVISED -
PLOT SCALE = 40.0000' / in.		CHECKED -	REVISED -
Default	PLOT DATE = Dec-14-2012 03:45:23PM	DATE -	REVISED -

**STATE OF ILLINOIS
DEPARTMENT OF TRANSPORTATION**

PROFILE SHEET

SCALE: SHEET 10 OF 29 SHEETS STA. 307+50.00 TO STA. 312+50.00

F.A.P. RTE.	SECTION	COUNTY	TOTAL SHEETS	SHEET NO.
	(1)N,TS-2RS-5&(7B)RS-3	ADAMS	64	64
CONTRACT NO. 72E31			ILLINOIS FED. AID PROJECT	

* FAP 63 (US 24); FAP 63 (US 24/IL 96); FAP 506 (IL 96)