
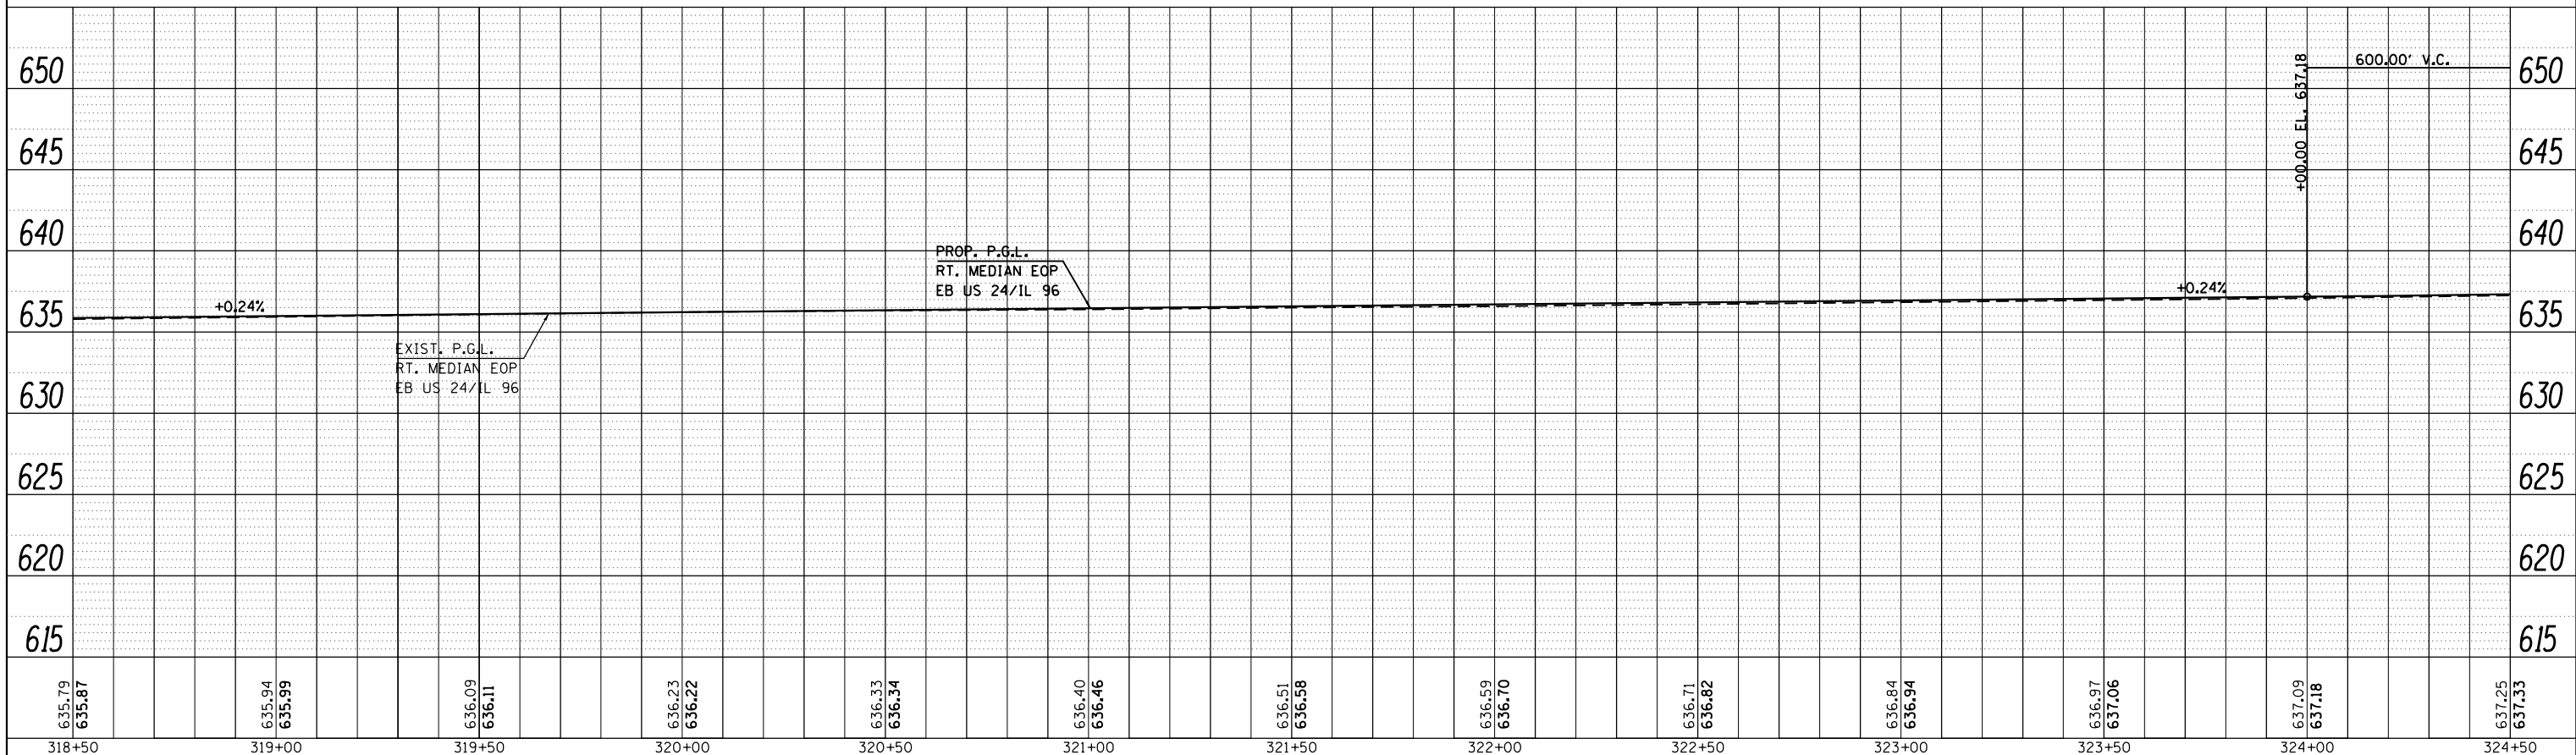


PLAN	SURVEYED	BY	DATE
	PLOTTED		
	ALIGNMENT		
	CHECKED		
	NO.		
	CARD FILE NAME		

PROFILE	SURVEYED	BY	DATE
	PLOTTED		
	GRADES		
	CHECKED		
	NO.		
	STRUCTURE		
	NOTATIONS		
	CHKD		

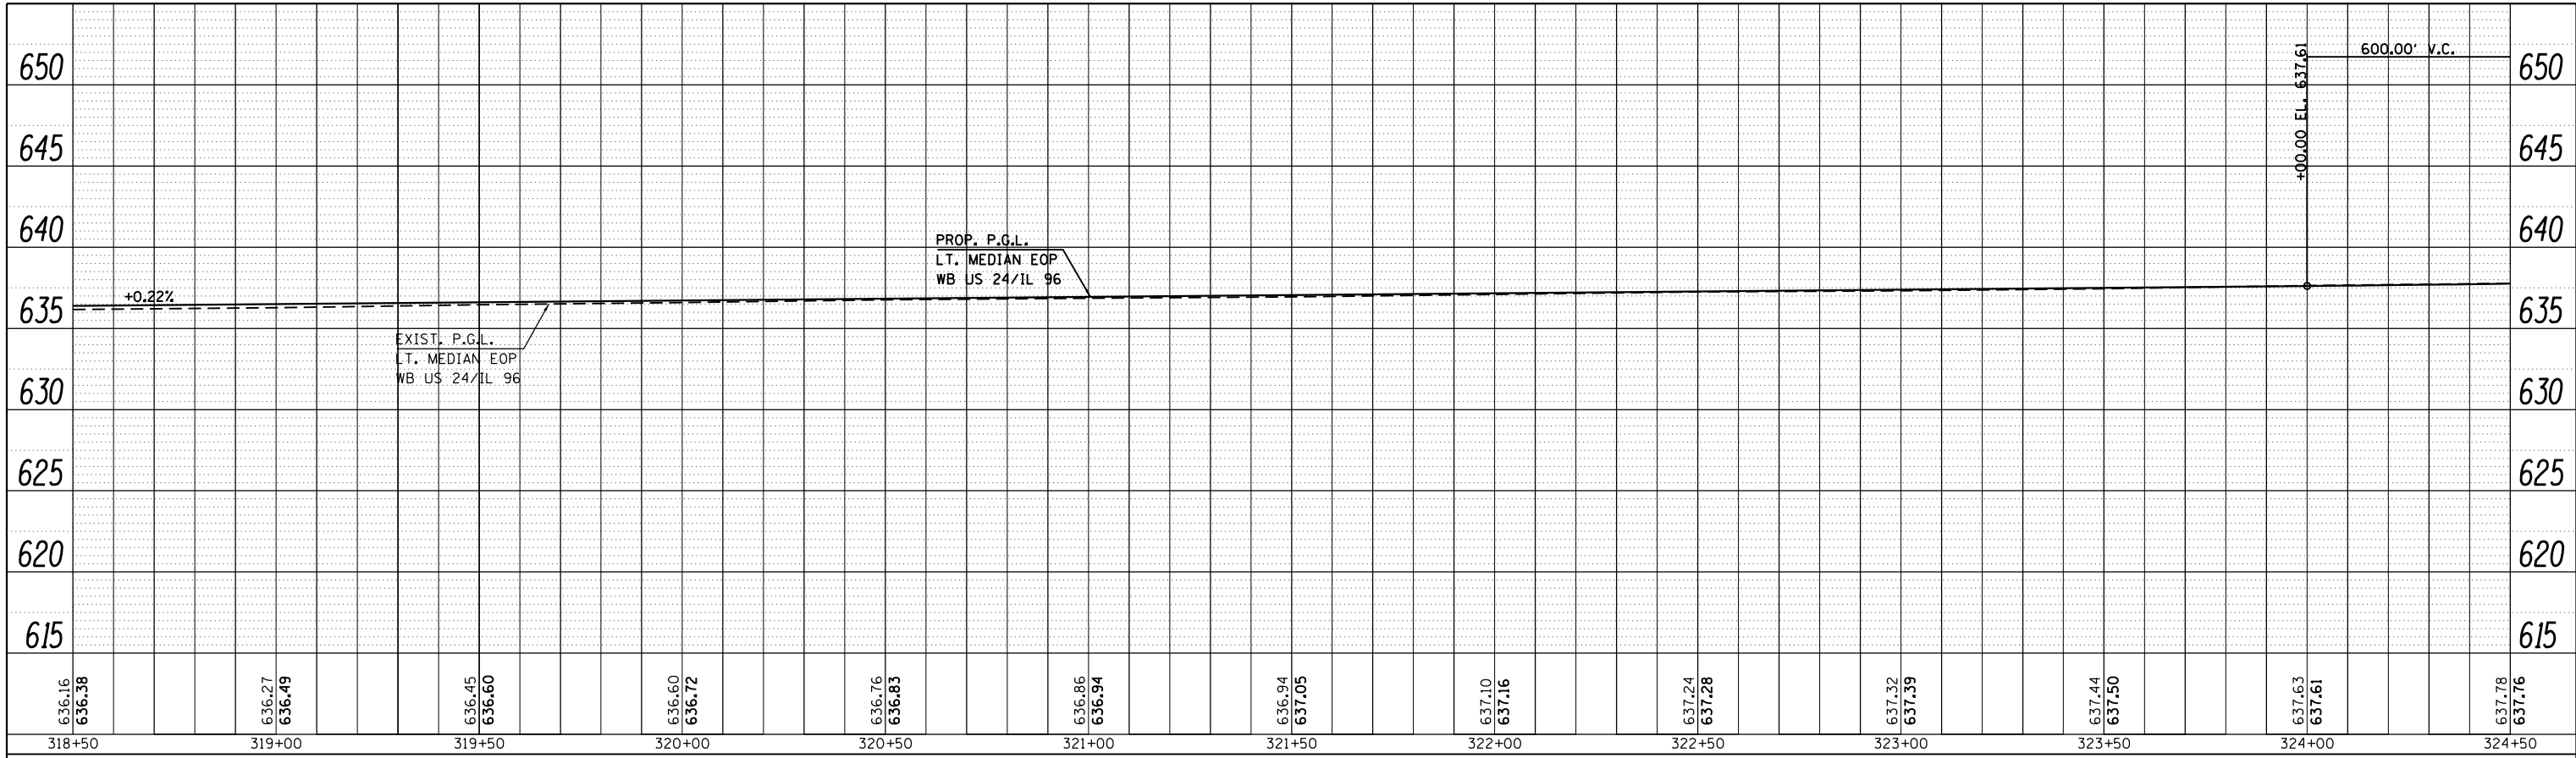

FILE NAME =	USER NAME = sparksgw	DESIGNED -	REVISED -	STATE OF ILLINOIS DEPARTMENT OF TRANSPORTATION	PROFILE SHEET	F.A.P. RTE.	SECTION	COUNTY	TOTAL SHEETS	SHEET NO.	
c:\pwork\pwork\sparksgw\d0259630\PLANeng.dgn	DRAWN -	REVISED -	(1)N,TS-2RS-5&(78)RS-3			ADAMS	68				
PLOT SCALE = 40.0000' / in.	CHECKED -	REVISED -	CONTRACT NO. 72E31								
Default	PLOT DATE = Dec-14-2012 03:45:25PM	DATE -	REVISED -			ILLINOIS FED. AID PROJECT					
SCALE:						SHEET 14 OF 29 SHEETS			STA. 318+50.00 TO STA. 324+50.00		