



PLAN	SURVEYED	BY	DATE
	PLOTTED		
	NOTE BOOK		
	NO.		
	CARD FILE NAME		

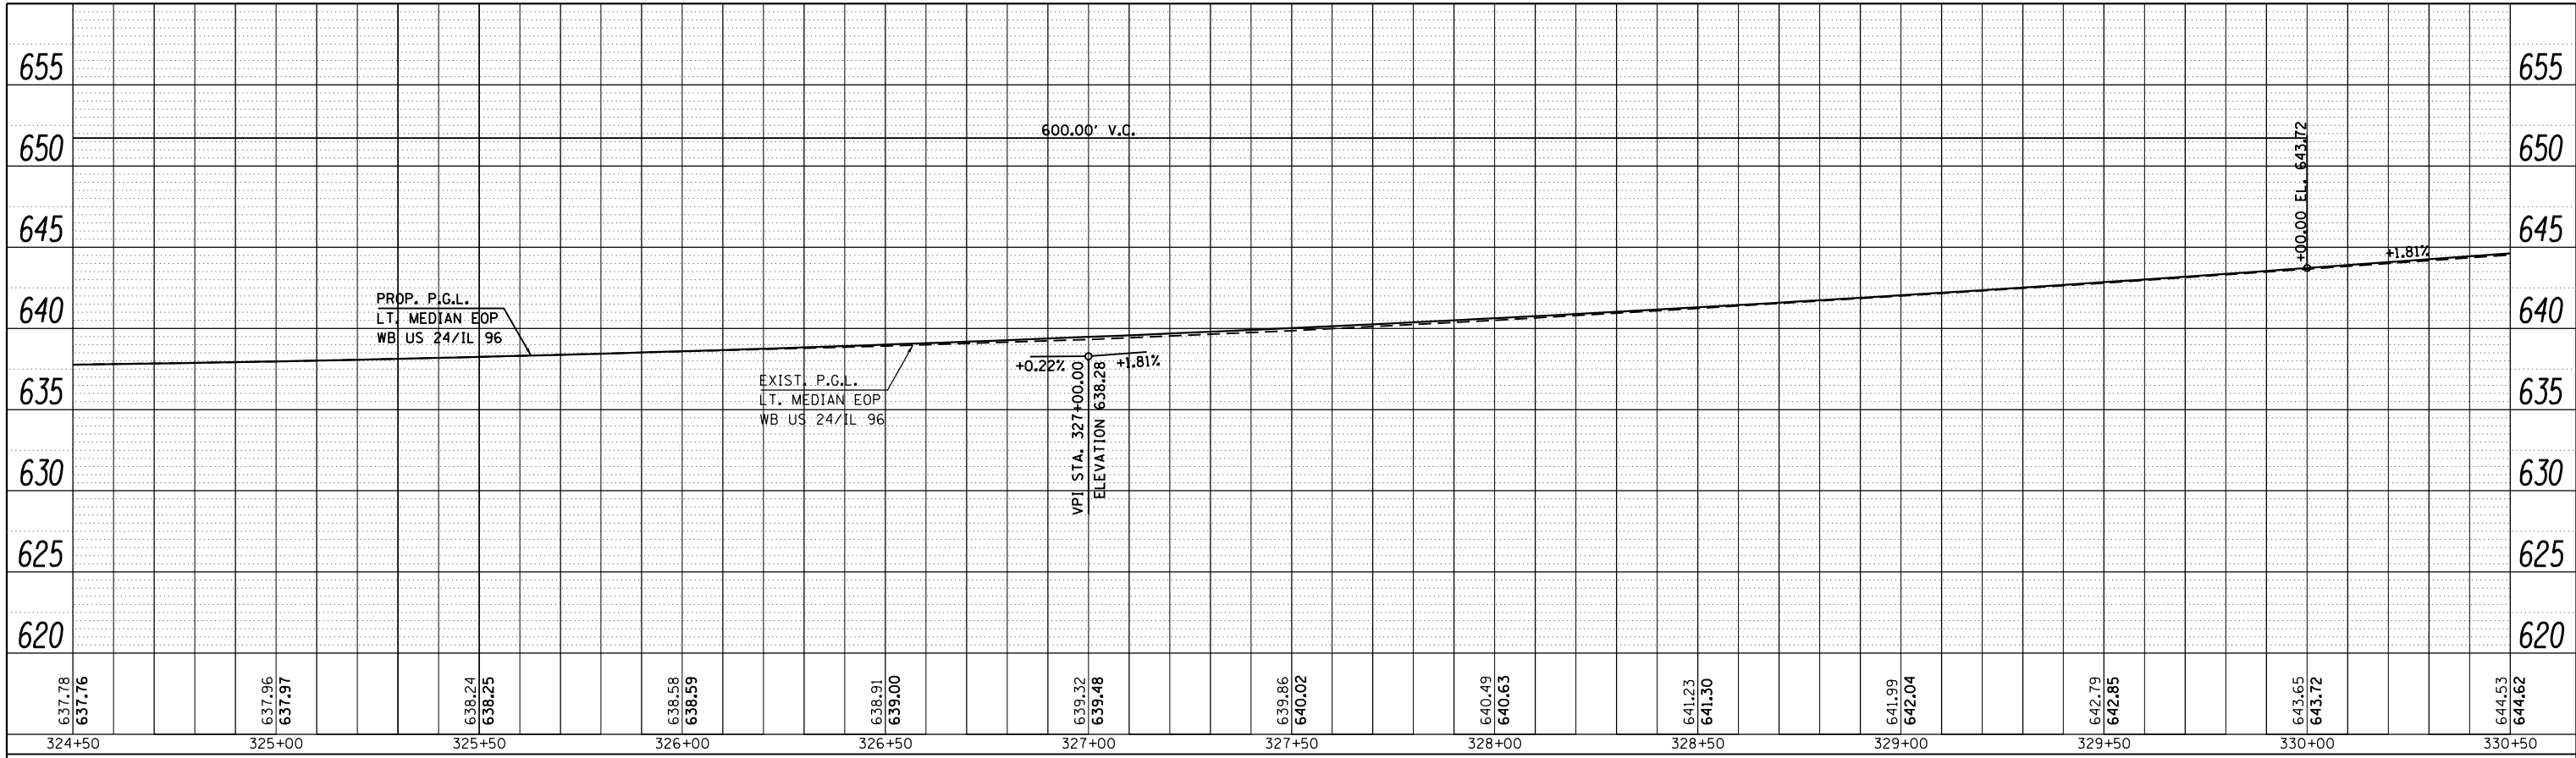

PROFILE	SURVEYED	BY	DATE
	PLOTTED		
	GRADES CHECKED		
	NO.		
	STRUCTURE		
	NOTATIONS		
	CHKD		

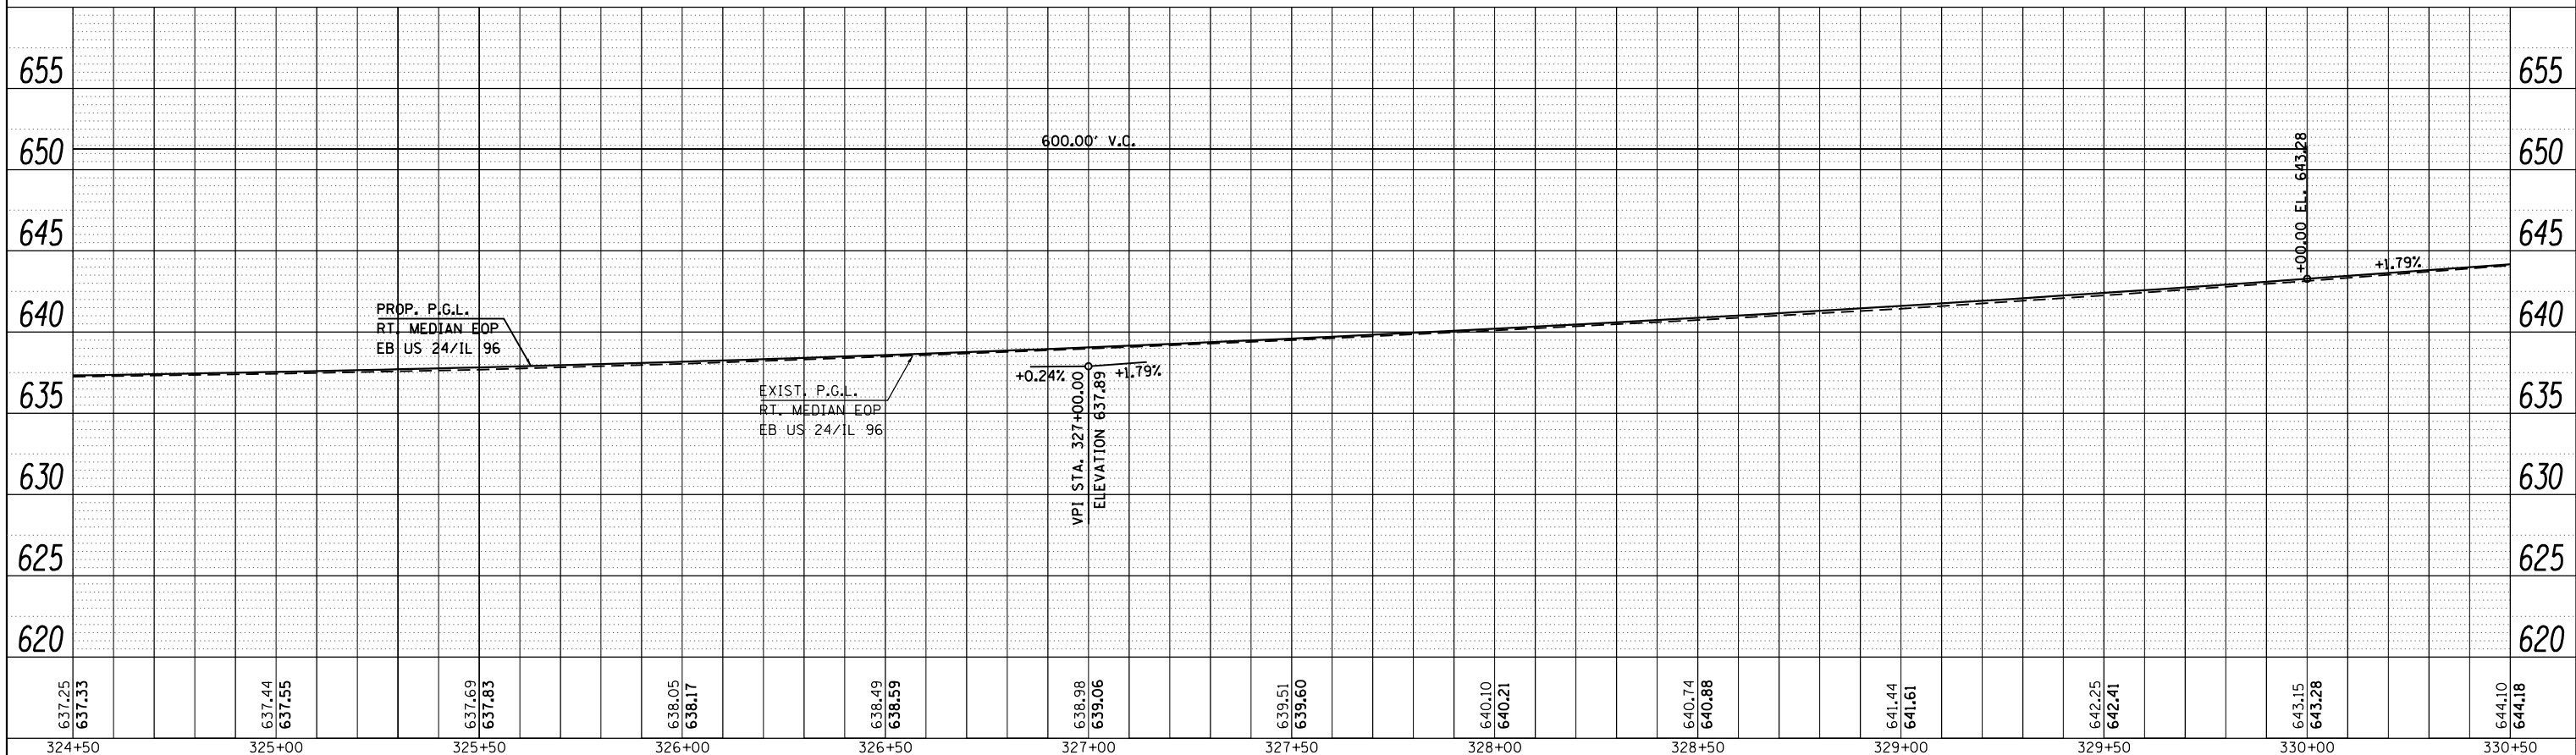

FILE NAME =	USER NAME = sparksgw	DESIGNED -	REVISED -
c:\pwork\pwork\sparksgw\0259630\PLANeng.dgn		DRAWN -	REVISED -
PLOT SCALE = 40.0000' / in.		CHECKED -	REVISED -
Default	PLOT DATE = Dec-14-2012 03:45:26PM	DATE -	REVISED -

**STATE OF ILLINOIS
DEPARTMENT OF TRANSPORTATION**

PROFILE SHEET

SCALE: SHEET 16 OF 29 SHEETS STA. 324+50.00 TO STA. 330+50.00

F.A.P. RTE.	SECTION	COUNTY	TOTAL SHEETS	SHEET NO.
(1)N,TS-2RS-5&(78)RS-3		ADAMS	70	70
CONTRACT NO. 72E31			ILLINOIS FED. AID PROJECT	

* FAP 63 (US 24); FAP 63 (US 24/IL 96); FAP 506 (IL 96)