



PLAN	SURVEYED	DATE
	PLOTTED	BY
	ALIGNED	
	CHECKED	
	FILED	
	CARD FILE NAME	
	NO.	

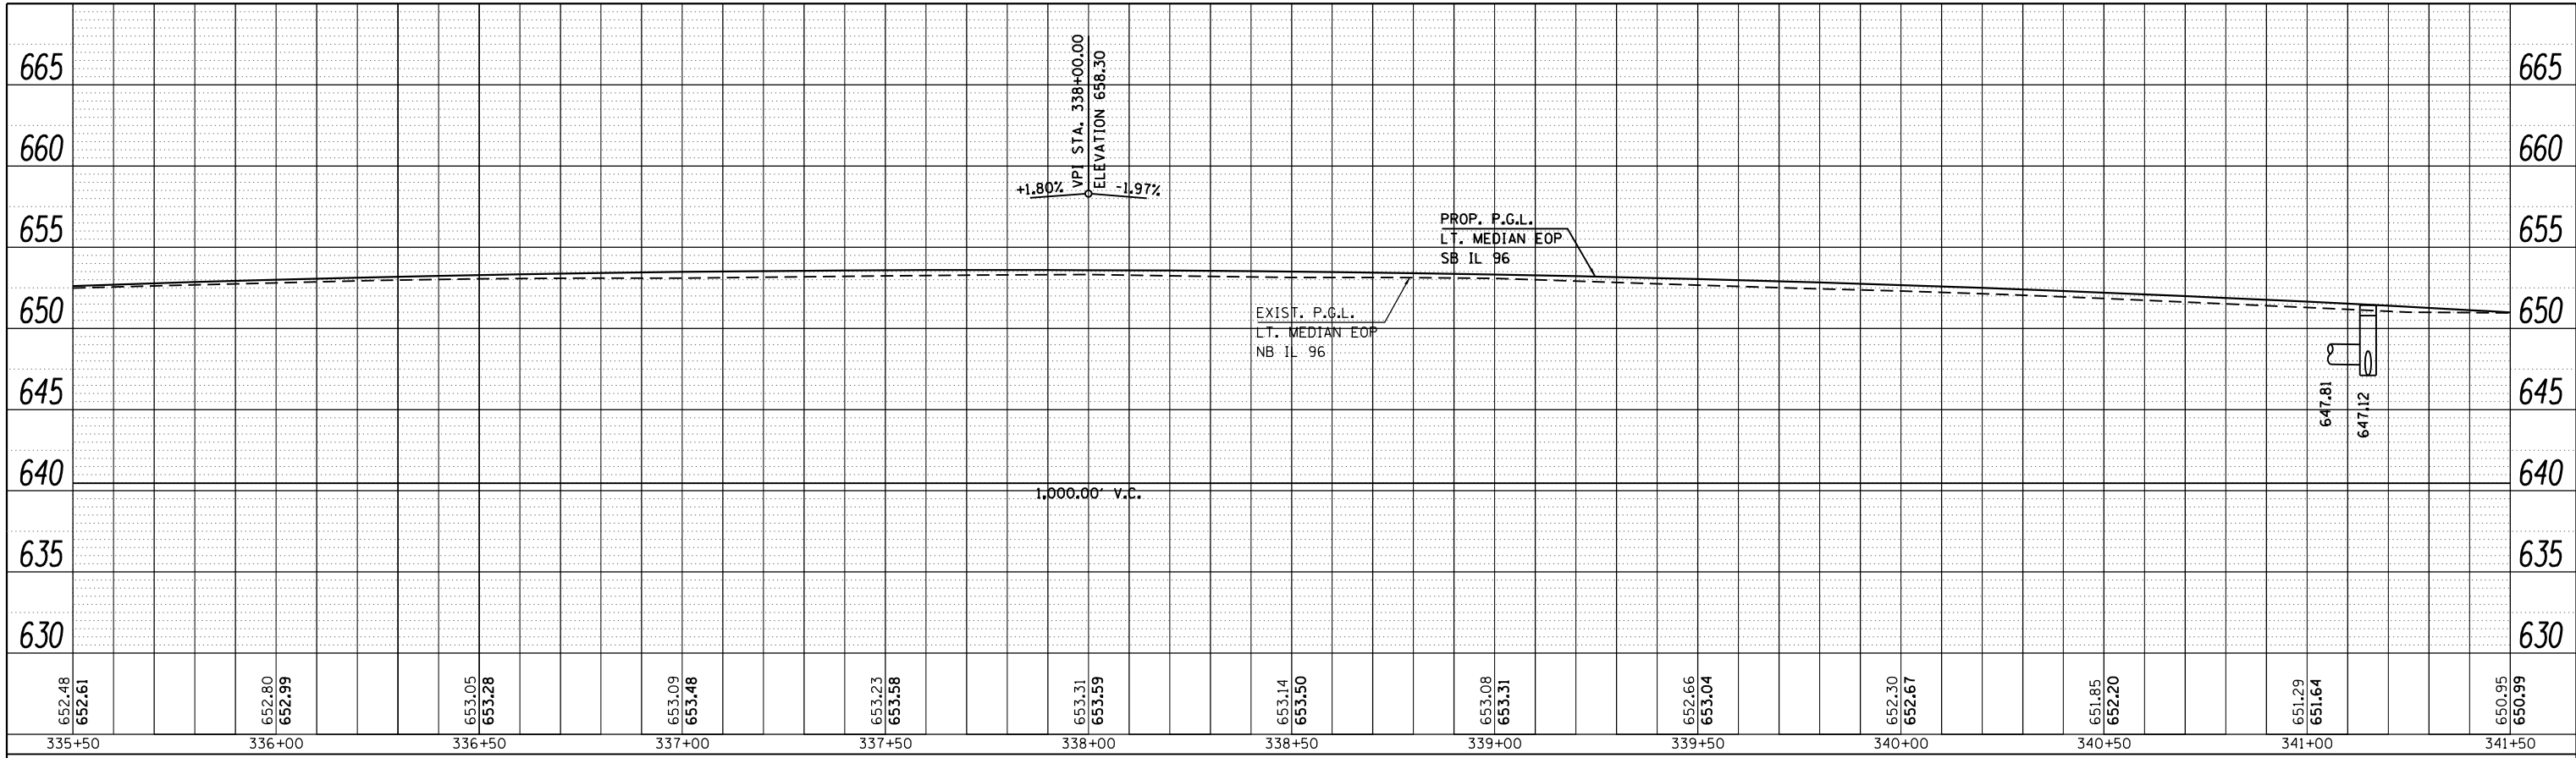

PROFILE	SURVEYED	DATE
	PLOTTED	BY
	GRADES CHECKED	
	STRUCTURE NOTATIONS CHECKED	
	NO.	

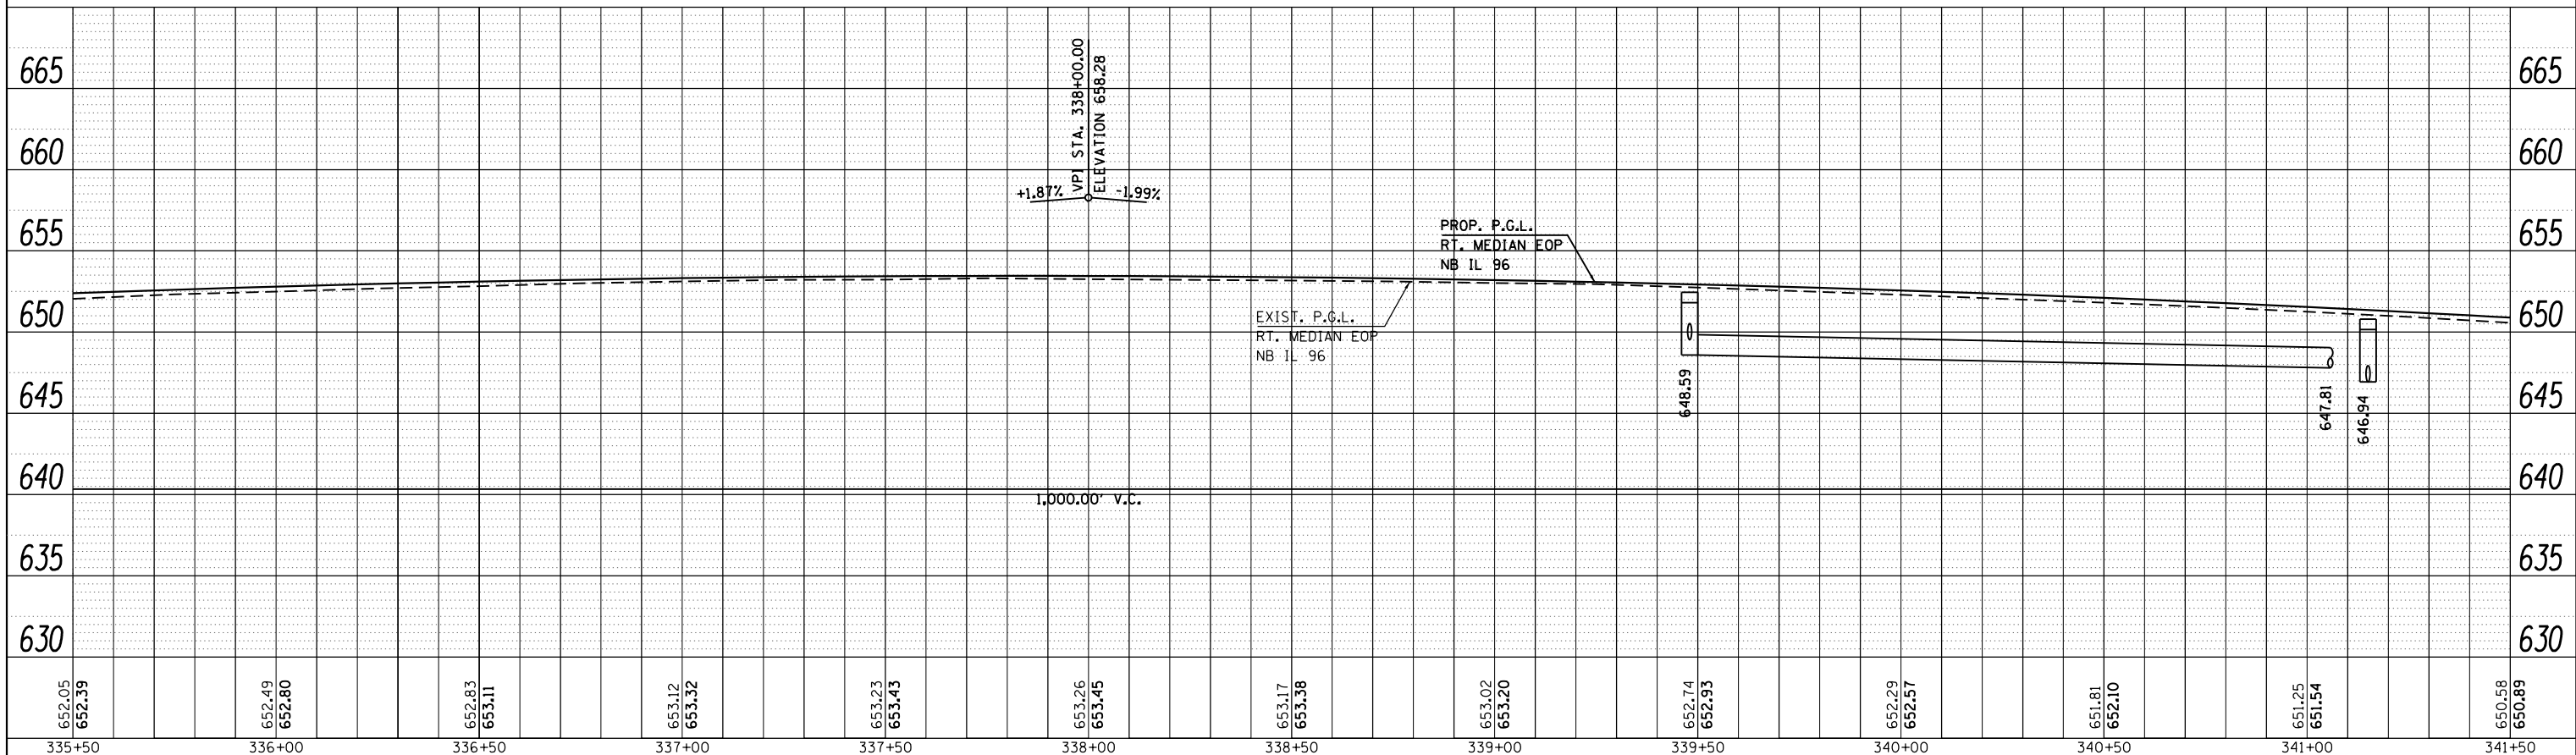

FILE NAME =	USER NAME = sparksgw	DESIGNED -	REVISED -	STATE OF ILLINOIS DEPARTMENT OF TRANSPORTATION	PROFILE SHEET		F.A.P. RTE.	SECTION	COUNTY	TOTAL SHEETS	SHEET NO.
c:\pwork\pwork\sparksgw\d0259630\PLANeng.dgn		DRAWN -	REVISED -		(1)N,TS-2RS-5&(7)RS-3	ADAMS	74				
PLOT SCALE = 40.0000' / in.		CHECKED -	REVISED -		CONTRACT NO. 72E31						
Default	PLOT DATE = Dec-14-2012 03:45:28PM	DATE -	REVISED -		ILLINOIS FED. AID PROJECT						