
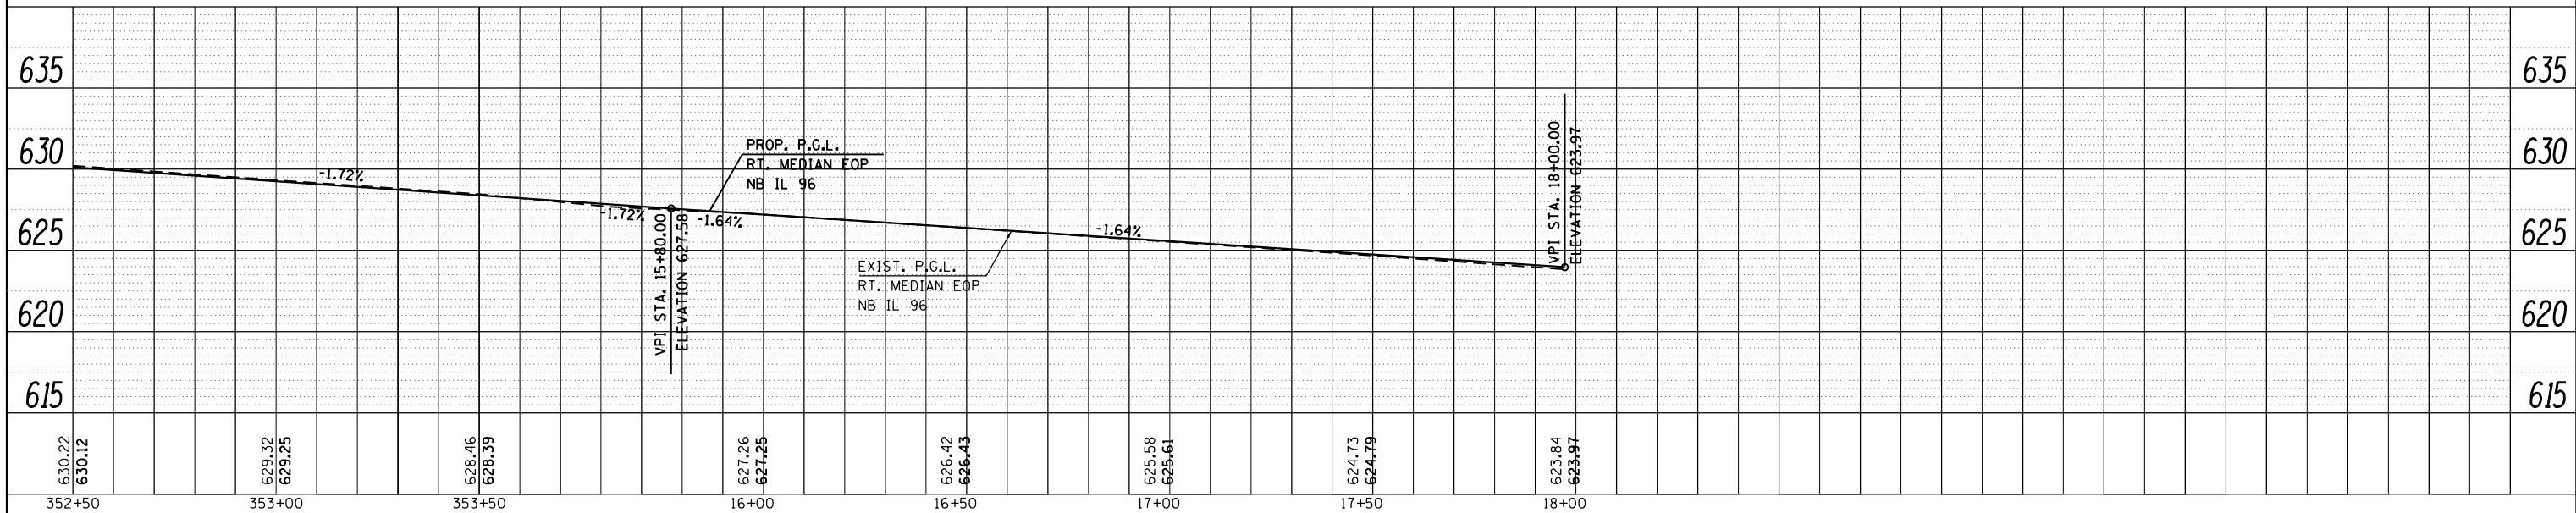
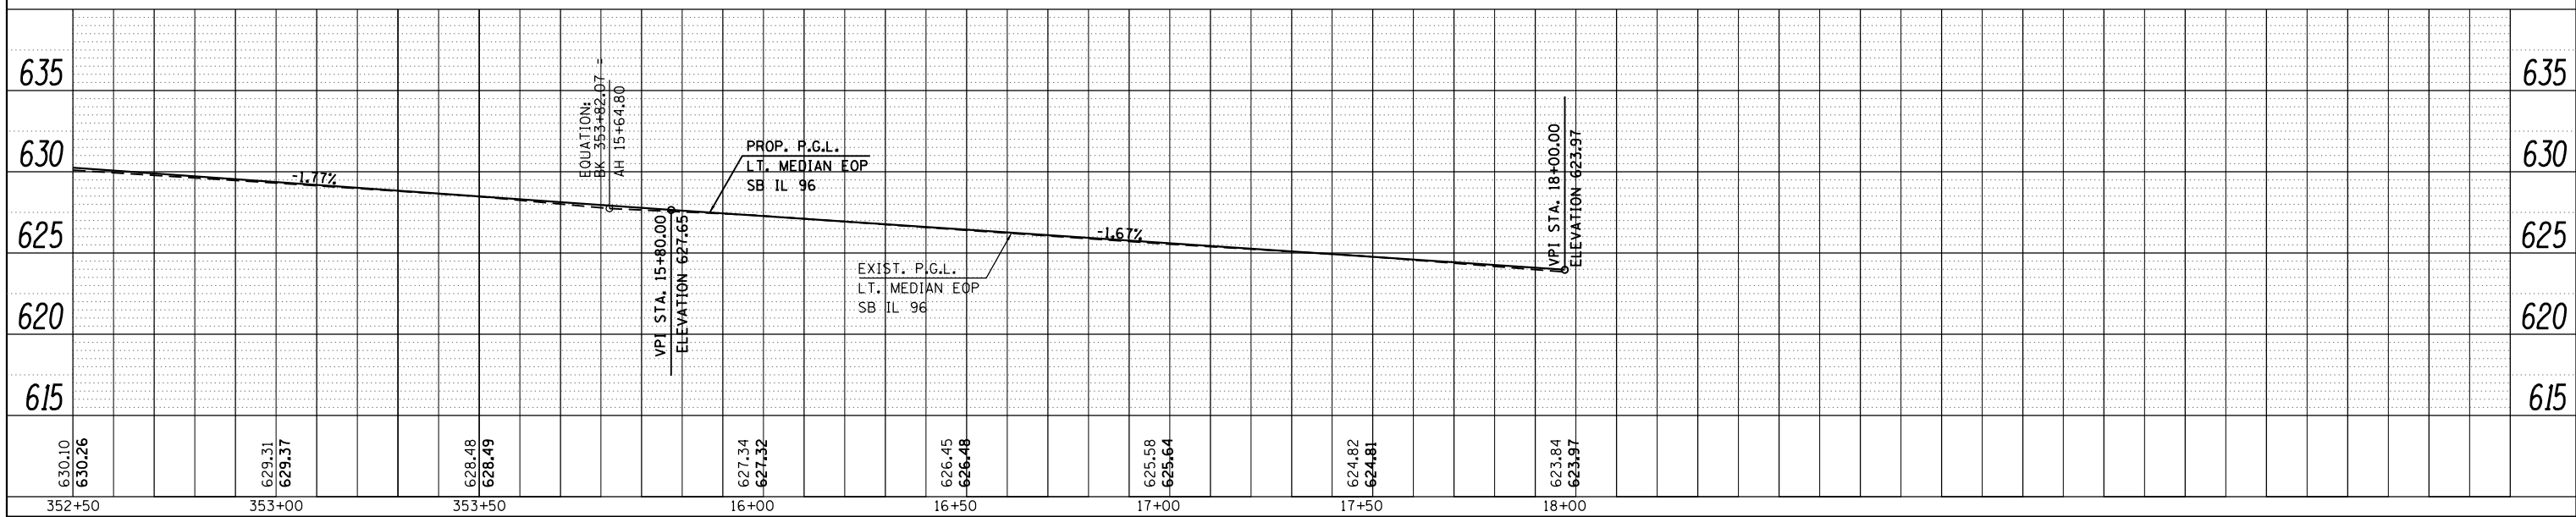


PROFILE	SUBMITTED	DATE
NOTE BOOK	GRADES CHECKED	
NO.	STRUCTURE NOTATIONS CHK'D	

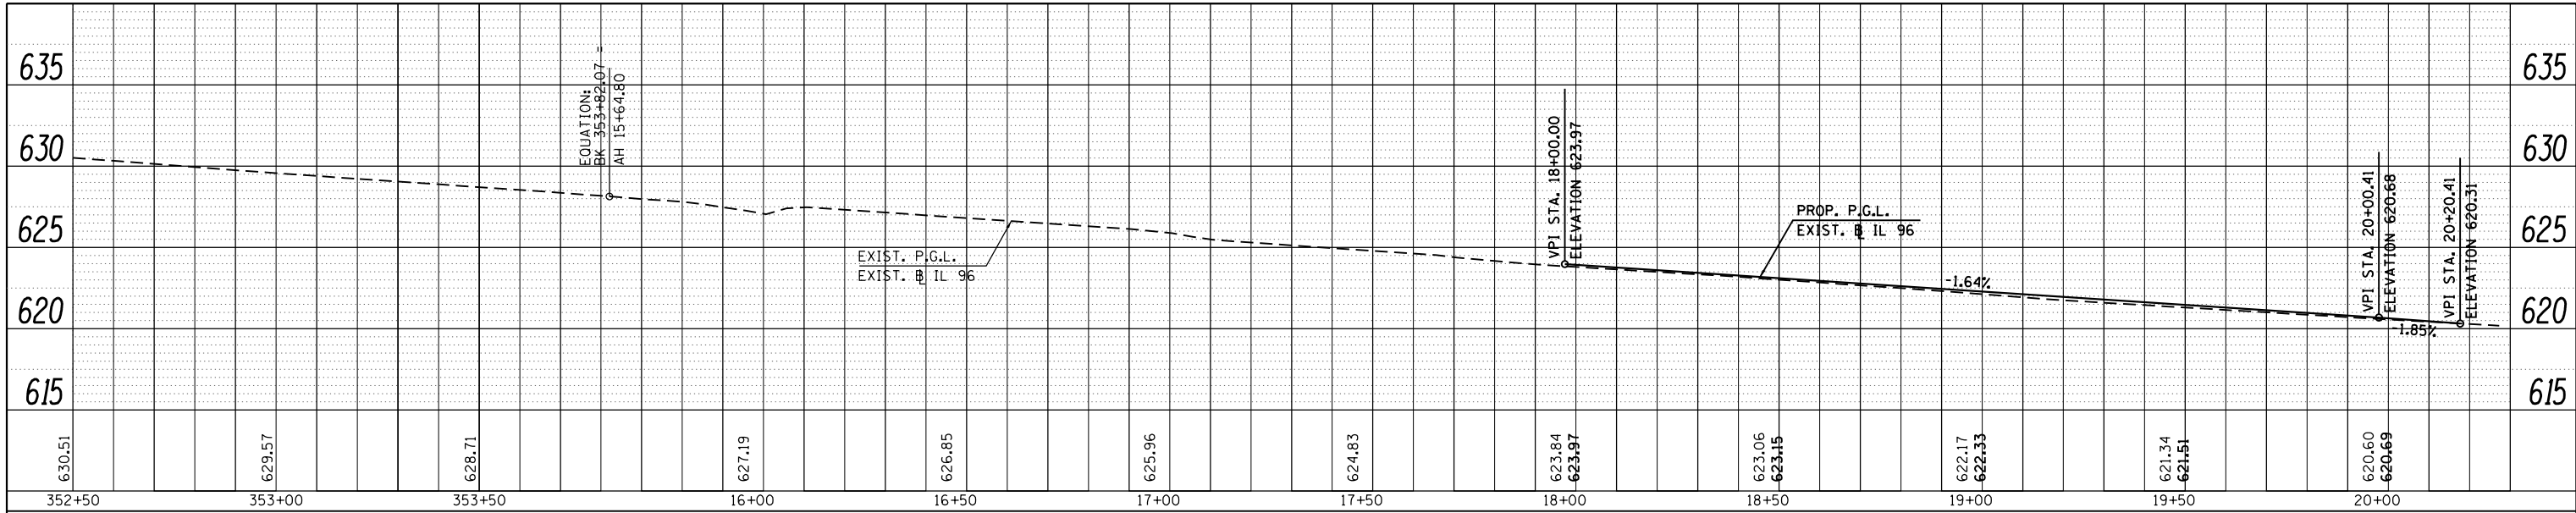

FILE NAME =	USER NAME = sparksgw	DESIGNED -	REVISED -
c:\pwork\pwork\sparksgw\d0259630\PLAN.dgn		DRAWN -	REVISED -
Default	PLOT DATE = Dec-14-2012 03:45:31PM	CHECKED -	REVISED -
		DATE -	REVISED -

**STATE OF ILLINOIS
DEPARTMENT OF TRANSPORTATION**

PROFILE SHEET

SCALE: SHEET 26 OF 29 SHEETS STA. 352+50.00 TO STA. 20+20.41

* FAP 63 (US 24); FAP 63 (US 24/IL 96); FAP 506 (IL 96)			
F.A.P. RTE.	SECTION	COUNTY	TOTAL SHEETS
*	(1)N,TS-2RS-5&(78)RS-3	ADAMS	194
*FAP 63 (US 24)/FAP 506 (IL 96)		CONTRACT NO.	72E31
ILLINOIS FED. AID PROJECT			