
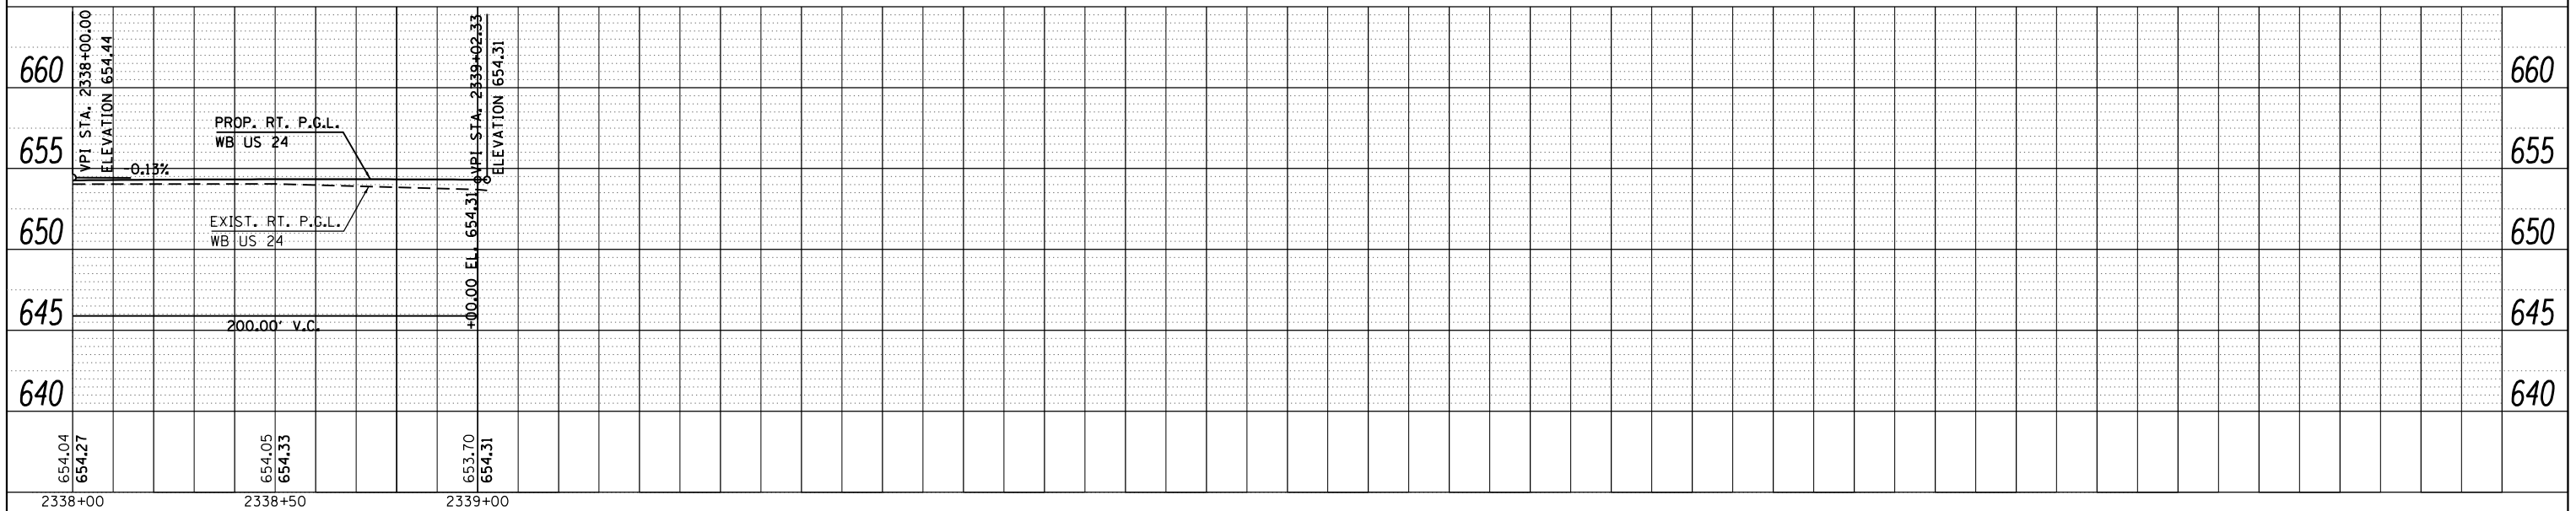
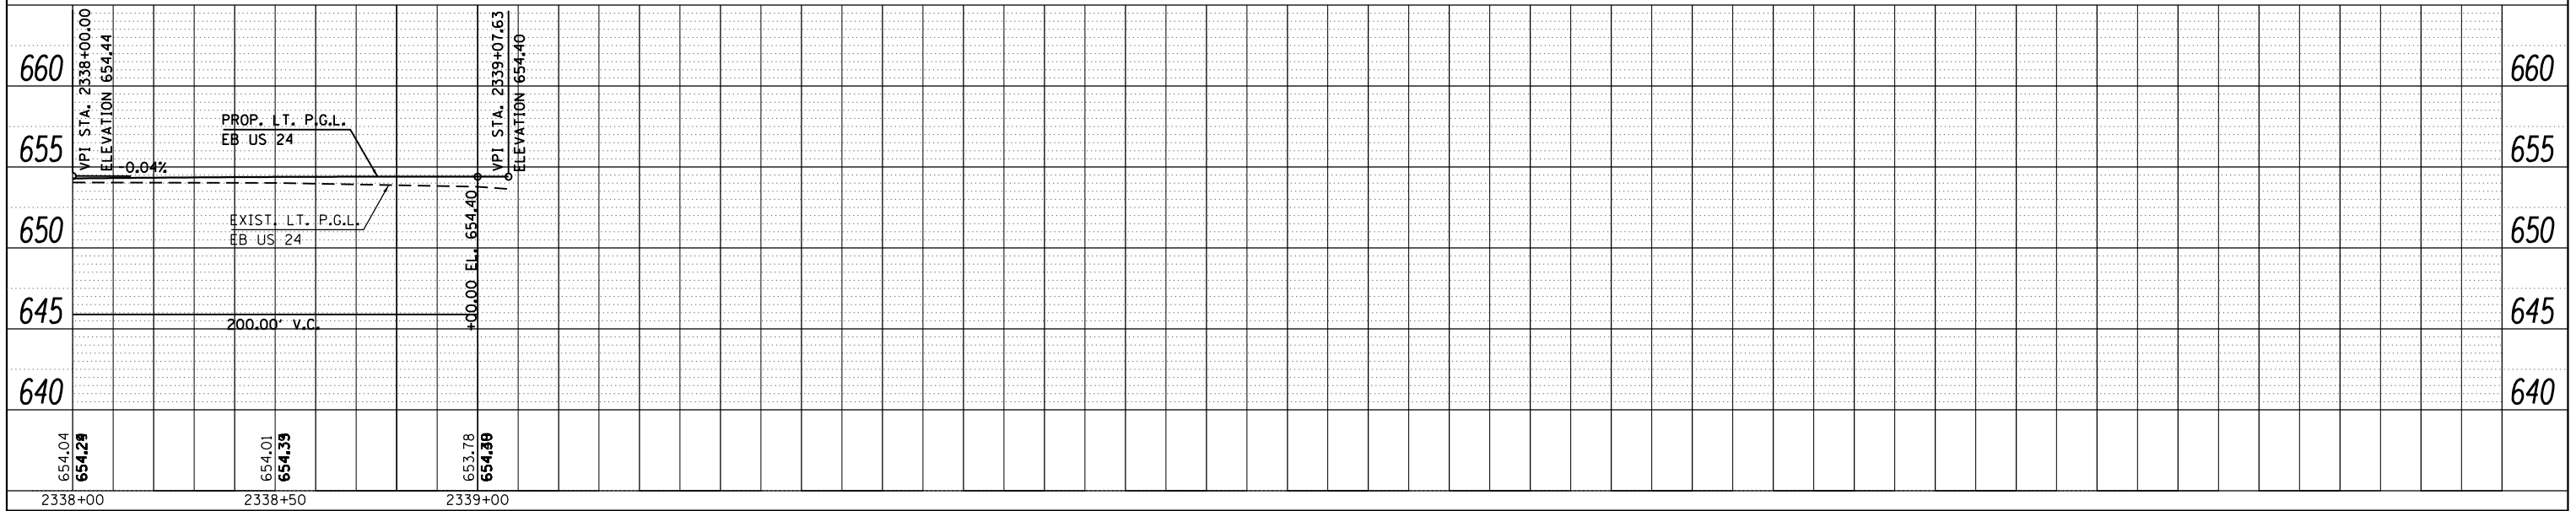


PROFILE NO.	DATE
BY	
REVIEWED	
GRADES CHECKED	
STRUCTURE NOTATIONS CHK'D	
NOTE BOOK NO.	

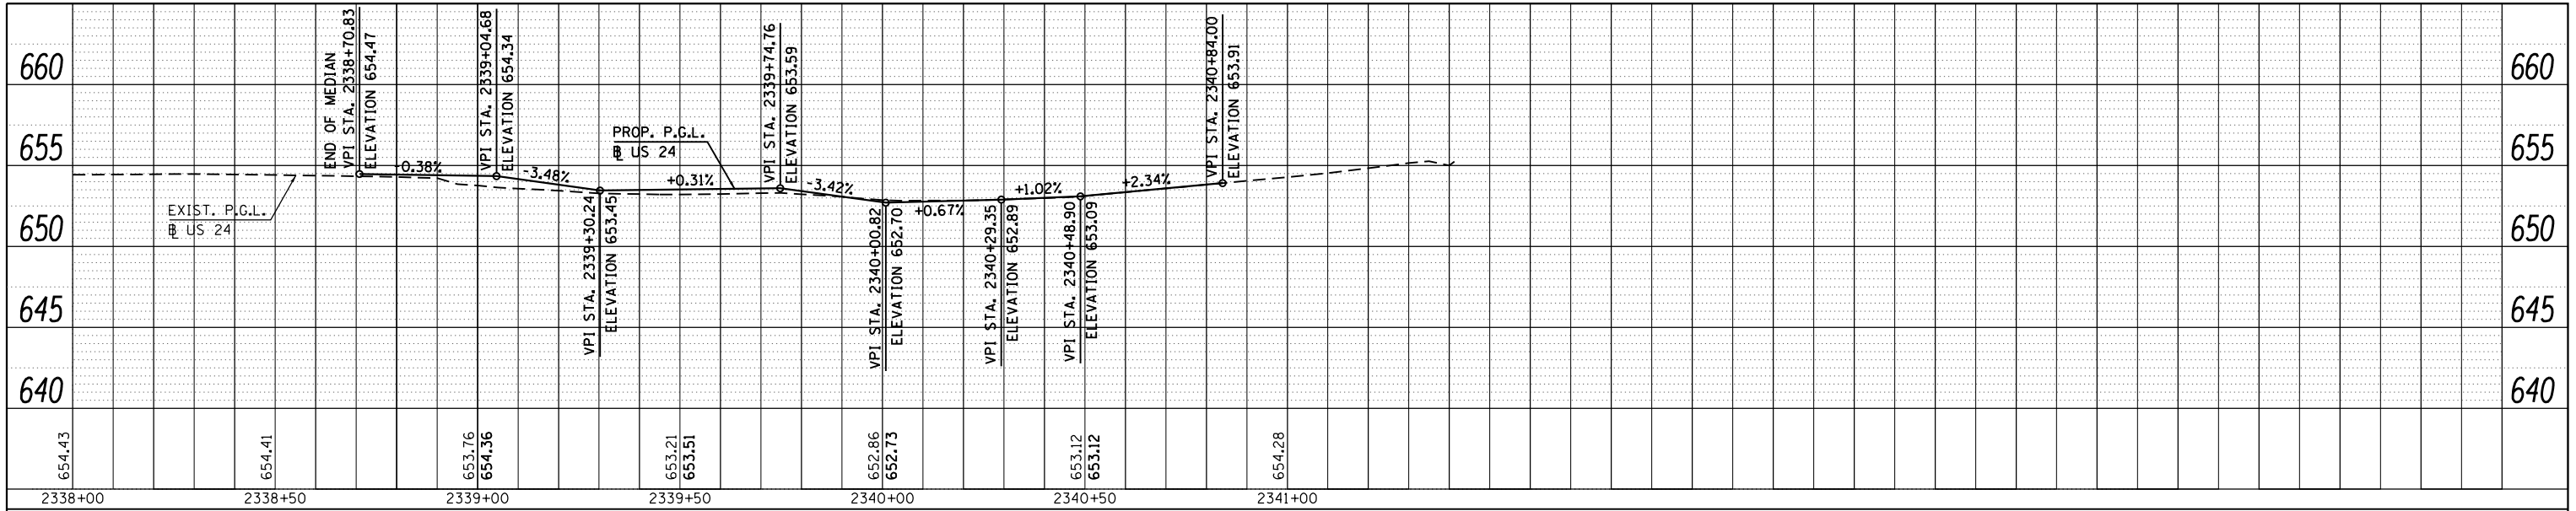

FILE NAME =	USER NAME = sparksgw	DESIGNED -	REVISED -
c:\pwwork\pwwork\sparksgw\d0259630\0672E31-sh1-prof (EB US 24).dgn		DRAWN -	REVISED -
PLOT SCALE = 40.0000' / in.		CHECKED -	REVISED -
Default	PLOT DATE = Dec-14-2012 03:45:33PM	DATE -	REVISED -

STATE OF ILLINOIS
DEPARTMENT OF TRANSPORTATION

PROFILE SHEET

SCALE: SHEET 29 OF 29 SHEETS STA. 2338+00.00 TO STA. 2341+42.43

F.A.P. RTE.	SECTION	COUNTY	TOTAL SHEETS	SHEET NO.
• FAP 63 (US 24); FAP 63 (US 24/IL 96); FAP 506 (IL 96)	(1)N,TS-2RS-5&(7)RS-3	ADAMS	194	83
• FAP 63 (US 24)/FAP 506 (IL 96)	CONTRACT NO. 72E31		ILLINOIS FED. AID PROJECT	