
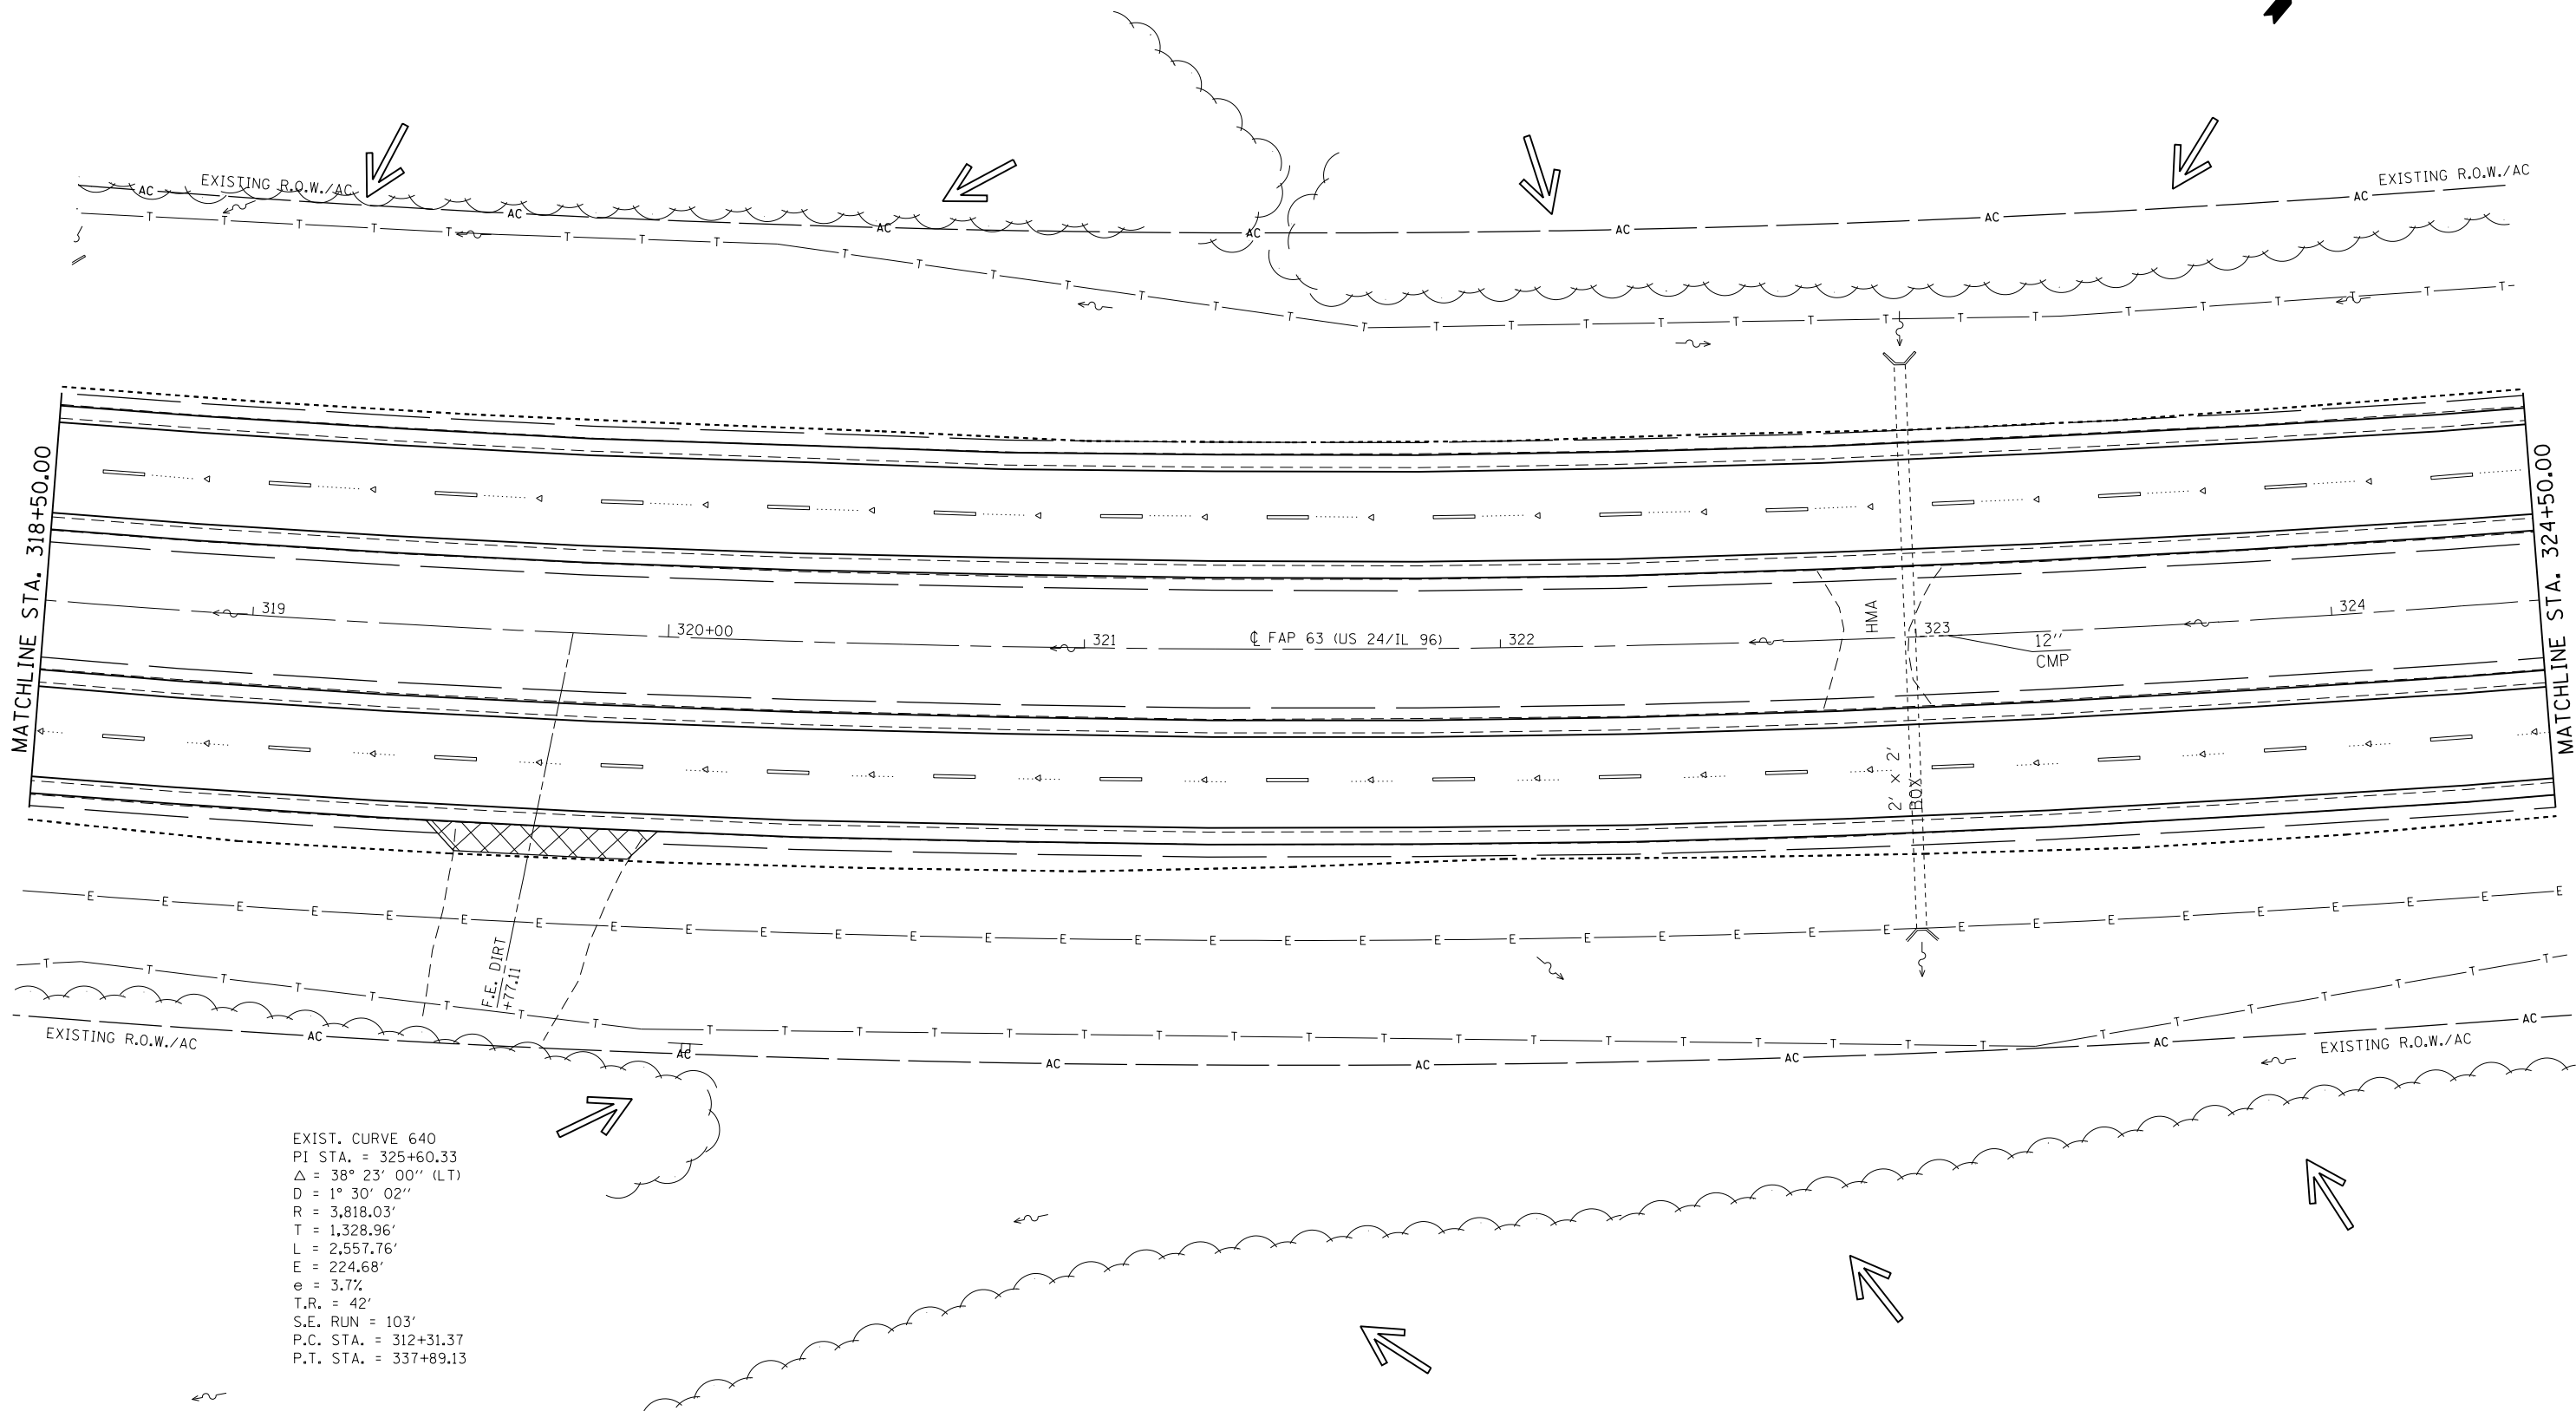


(9)

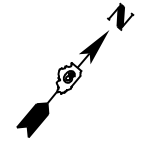

EXIST. CURVE 640  
 PI STA. = 325+60.33  
 $\Delta = 38^\circ 23' 00''$  (LT)  
 $D = 1^\circ 30' 02''$   
 $R = 3,818.03'$   
 $T = 1,328.96'$   
 $L = 2,557.76'$   
 $E = 224.68'$   
 $e = 3.7\%$   
 $T.R. = 42'$   
 $S.E. RUN = 103'$   
 $P.C. STA. = 312+31.37$   
 $P.T. STA. = 337+89.13$

FILE NAME =	USER NAME = sparksgw	DESIGNED -	REVISED -
et:\pw\work\p\dot\sparksgw\0259630\0672E31-sh-t-swpplan.i20.dgn		DRAWN -	REVISED -
PLANS	PLOT SCALE = 40.0000' / in.	CHECKED -	REVISED -
	PLOT DATE = Dec-14-2012 04:02:43PM	DATE -	REVISED -

**STATE OF ILLINOIS**  
**DEPARTMENT OF TRANSPORTATION**

**STORM WATER POLLUTION**  
**PREVENTION PLAN**

SCALE: 20 SHEET 11 OF 18 SHEETS STA. 318+50.00 TO STA. 324+50.00

F.A.P. RTE.		SECTION	COUNTY	TOTAL SHEETS	SHEET NO.
		(1)N,TS-2RS-5&(7)RS-3	ADAMS	194	94
				CONTRACT NO. 72E31	
ILLINOIS FED. AID PROJECT					

• FAP 63 (US 24); FAP 63 (US 24/IL 96); FAP 506 (IL 96)