


POINT	STATION	OFFSET	PR. ELEV.	EX. ELEV.	DESCRIPTION
⑤	302+73.63	17.19' LT.	628.24	628.27	CORNER OF MEDIAN
⑥	302+98.85	14.75' LT.	628.36	628.43	CORNER OF MEDIAN
⑦	302+98.85	8.19' LT.	628.24	628.17	CORNER OF MEDIAN
⑧	303+61.63	5.81' RT.	629.21	629.21	CORNER OF MEDIAN
⑨	303+61.65	17.04' RT.	628.91	628.88	CORNER OF MEDIAN
⑩	304+66.18	16.94' LT.	629.81	629.57	CORNER OF MEDIAN
⑪	304+66.18	5.96' LT.	629.98	629.43	CORNER OF MEDIAN
⑫	304+92.70	8.04' RT.	630.00	629.96	CORNER OF MEDIAN
⑬	304+92.71	17.04' RT.	629.98	629.94	CORNER OF MEDIAN

LEGEND
 PR. ELEV.
 EX. ELEV.
 (OFFSET)

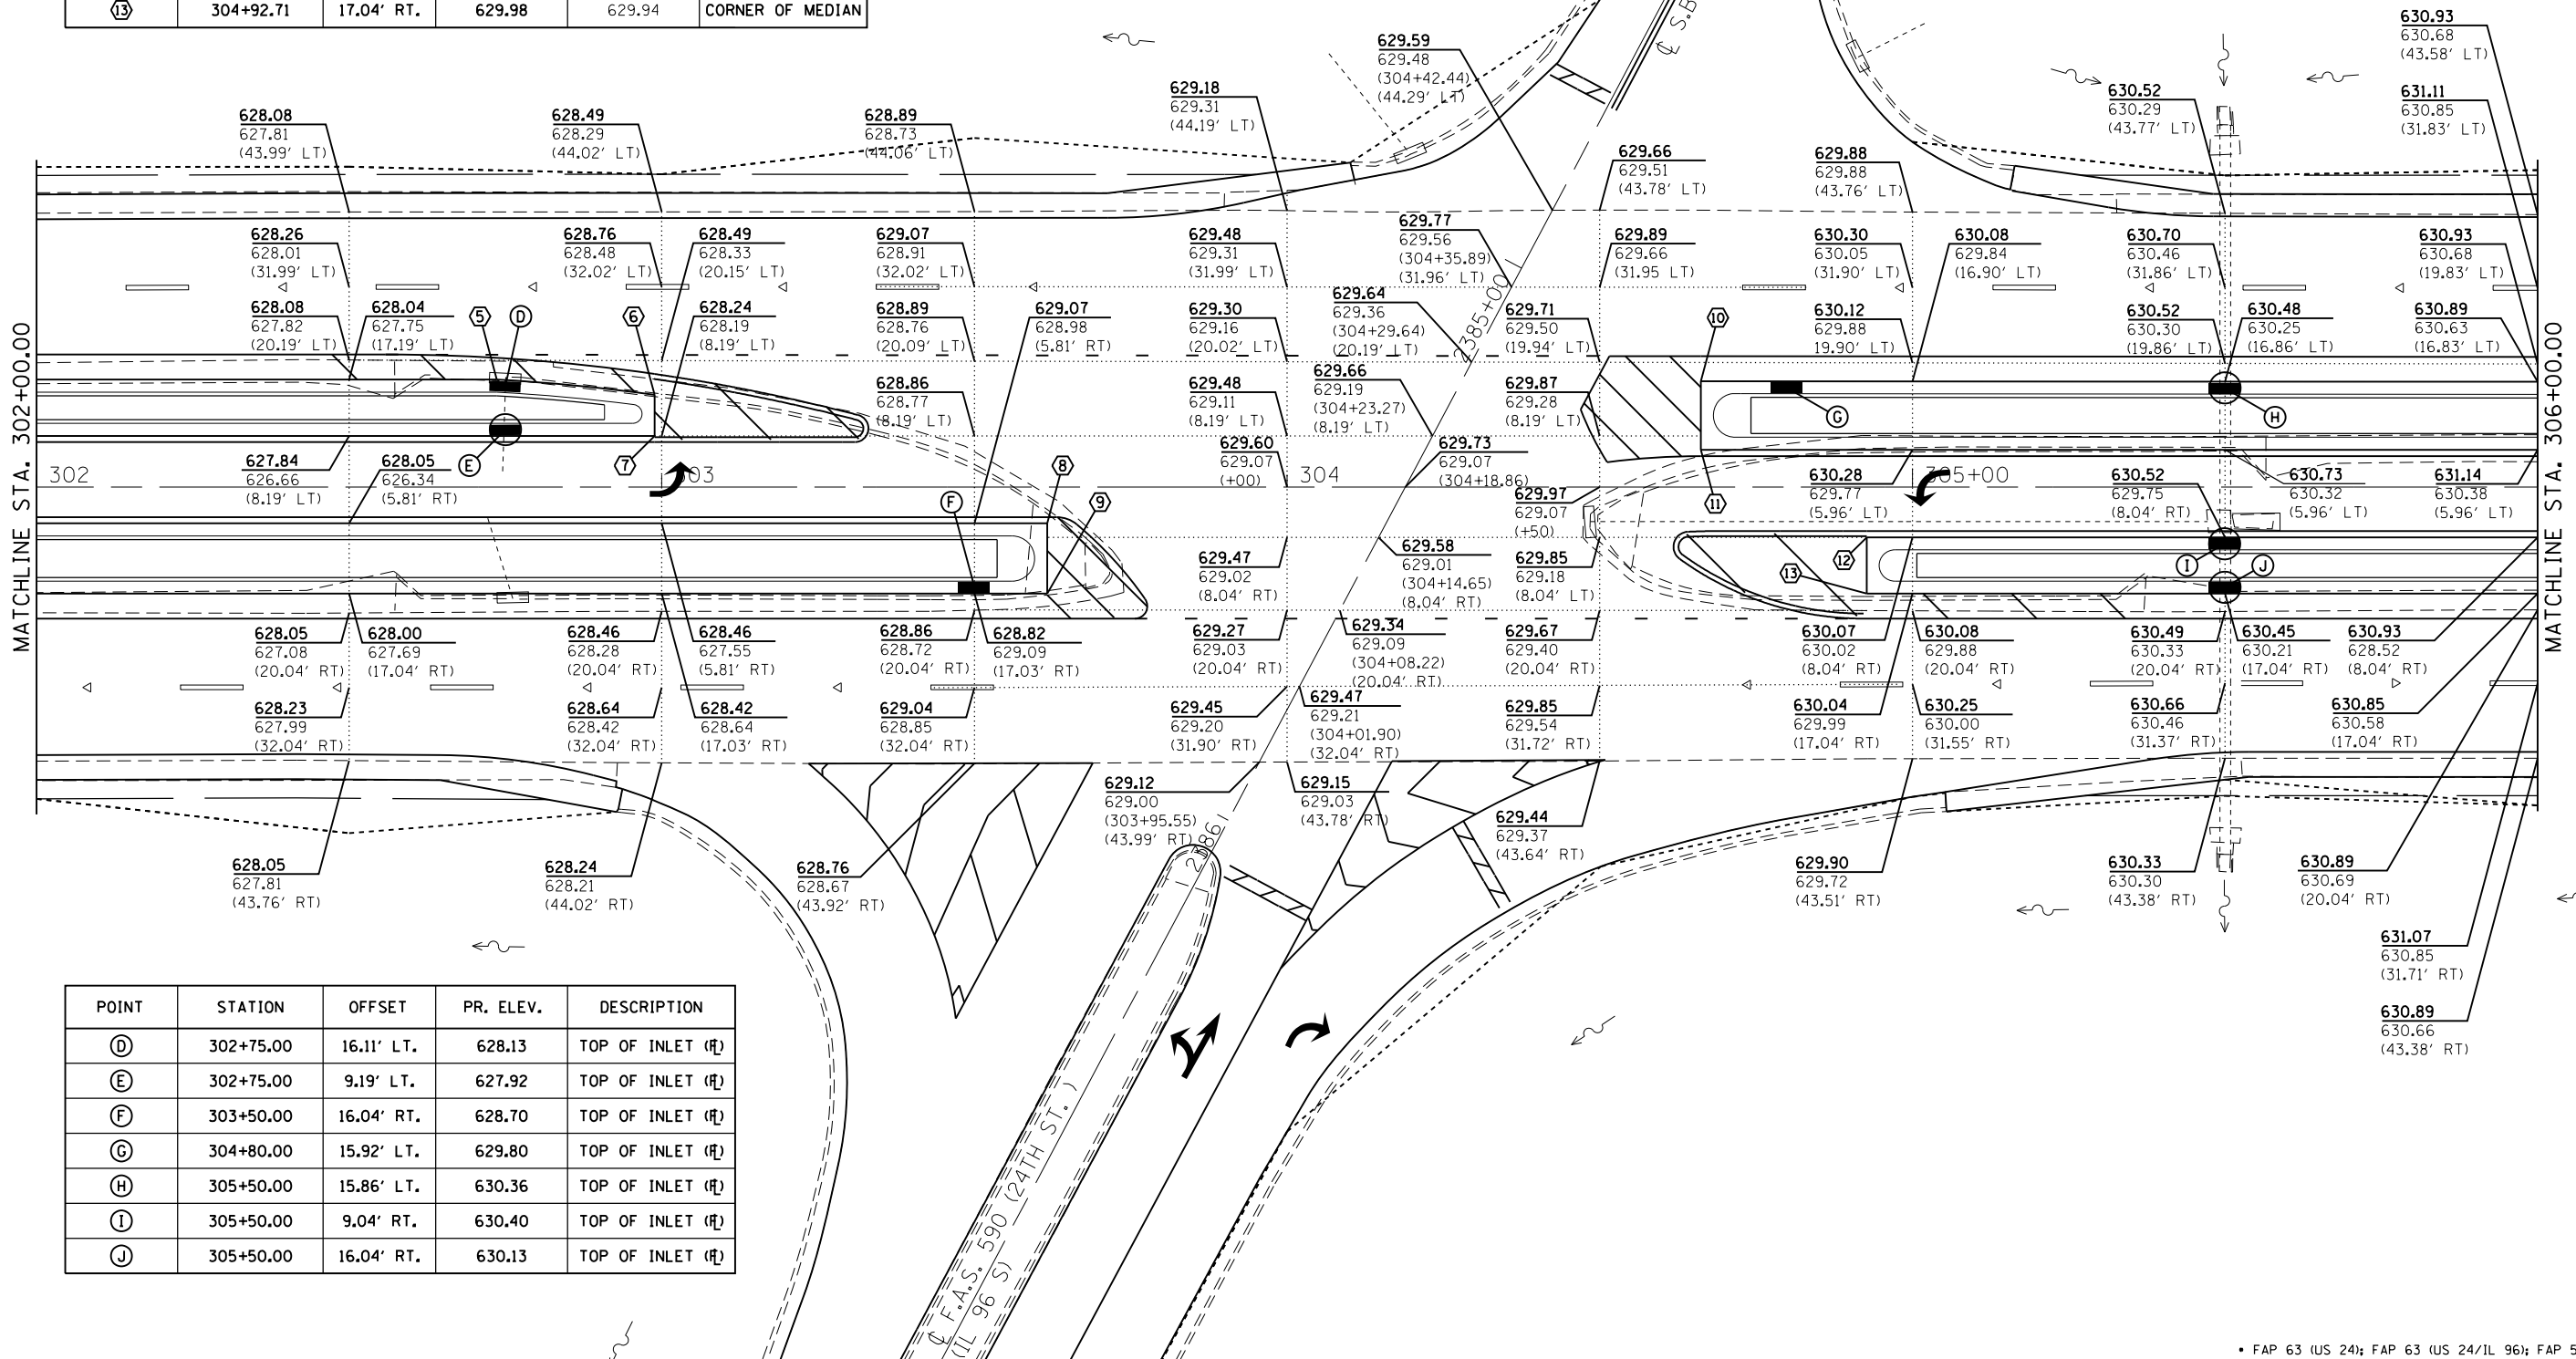

POINT	STATION	OFFSET	PR. ELEV.	DESCRIPTION
①	302+75.00	16.11' LT.	628.13	TOP OF INLET (R)
②	302+75.00	9.19' LT.	627.92	TOP OF INLET (R)
③	303+50.00	16.04' RT.	628.70	TOP OF INLET (R)
④	304+80.00	15.92' LT.	629.80	TOP OF INLET (R)
⑤	305+50.00	15.86' LT.	630.36	TOP OF INLET (R)
⑥	305+50.00	9.04' RT.	630.40	TOP OF INLET (R)
⑦	305+50.00	16.04' RT.	630.13	TOP OF INLET (R)

FILE NAME =	USER NAME = sparksgw	DESIGNED -	REVISED -
ct:\pw\work\p\id\dot\sparksgw\10259630\0672E31-sht-elevplan(20).dgn		DRAWN -	REVISED -
Default	PLOT SCALE = 28.0000' / in.	CHECKED -	REVISED -
	PLOT DATE = Dec-14-2012 03:45:40PM	DATE -	REVISED -

STATE OF ILLINOIS
DEPARTMENT OF TRANSPORTATION

ELEVATION DETAILS
 SCALE: NTS SHEET 3 OF 12 SHEETS STA. 302+00.00 TO STA. 306+00.00

• FAP 63 (US 24); FAP 63 (US 24/IL 96); FAP 506 (IL 96)				
F.A.P. RTE.	SECTION	COUNTY	TOTAL SHEETS	SHEET NO.
	(1)N,TS-2RS-5&(7)RS-3	ADAMS	194	110
CONTRACT NO. 72E31			ILLINOIS FED. AID PROJECT	