


(15)

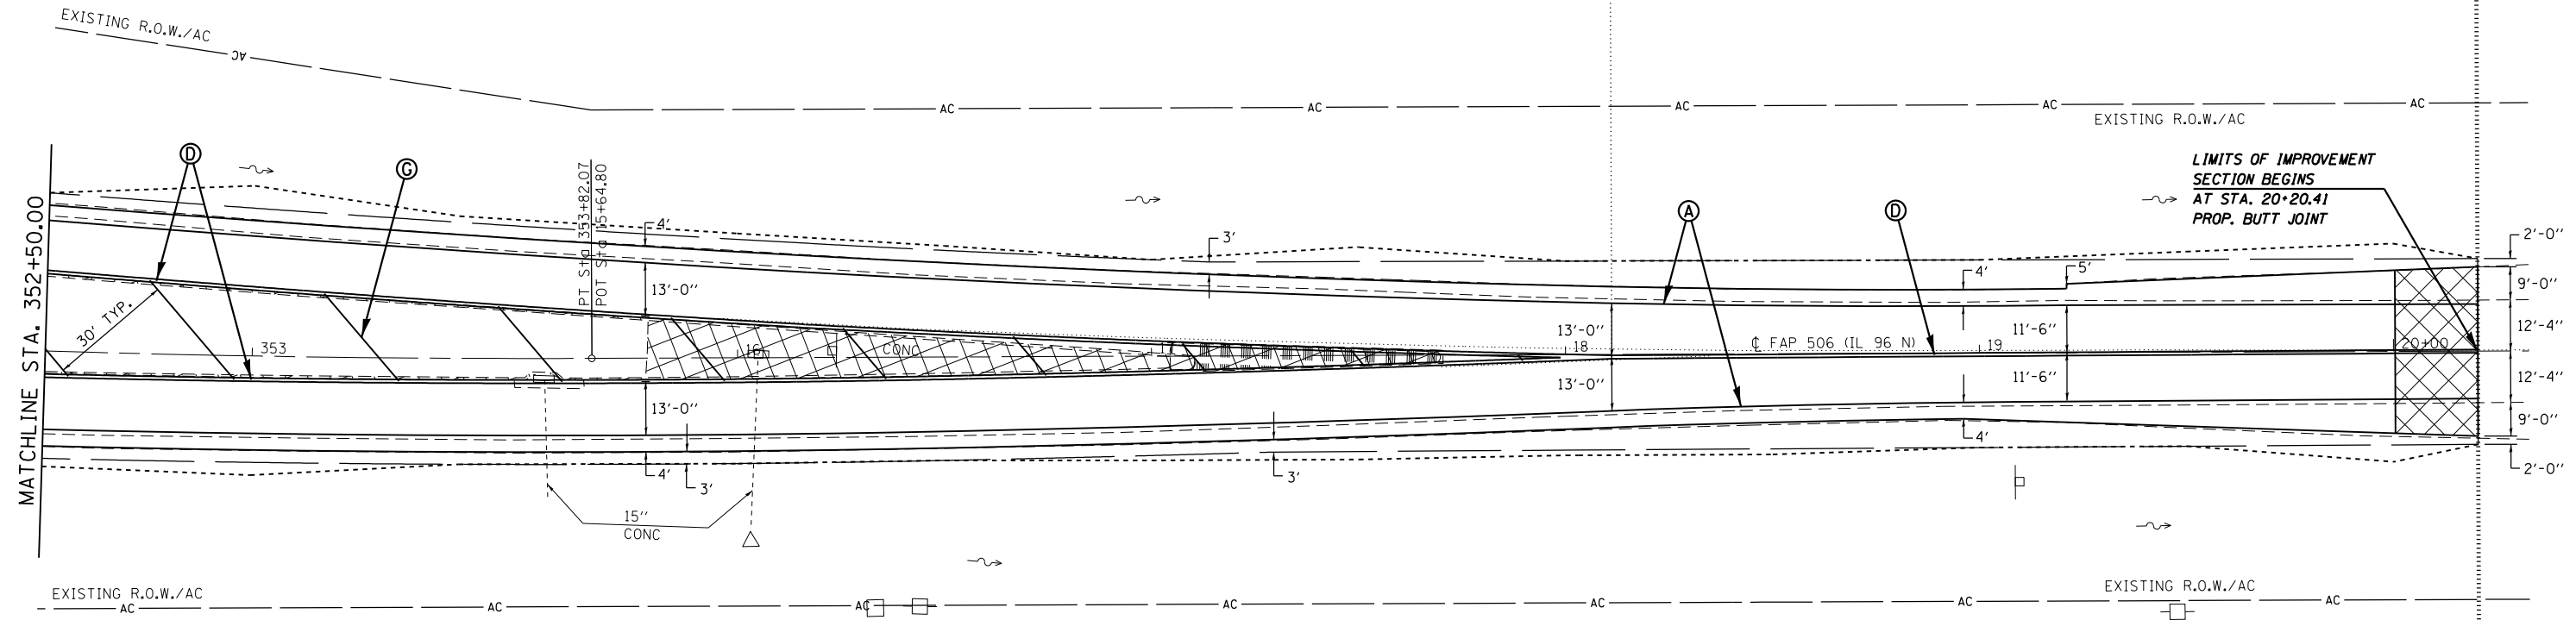

+20.41

+11.19



PAVEMENT MARKING LEGEND	
<i>(MODIFIED URETHANE)</i>	
(A)	PAVEMENT MARKING - LINE - 5" WHITE (SOLID)
(B)	PAVEMENT MARKING - LINE - 5" YELLOW (SOLID)
(C)	PAVEMENT MARKING - LINE - 5" YELLOW (SKIP-DASH - 10' DASH, 30' SKIP)
(D)	PAVEMENT MARKING - LINE - 5" DOUBLE YELLOW (SOLID)
(E)	PAVEMENT MARKING - LINE - 8" WHITE (SOLID)
(F)	PAVEMENT MARKING - LINE - 12" WHITE (SOLID)
(G)	PAVEMENT MARKING - LINE - 12" YELLOW (SOLID)
<i>(PREFORMED PLASTIC, TYPE B - INLAID -)</i>	
(H)	PAVEMENT MARKING - LETTERS & SYMBOLS WHITE (SOLID)
(I)	PAVEMENT MARKING - LINE - 5" WHITE (SKIP-DASH - 10' DASH, 30' SKIP)
(J)	PAVEMENT MARKING - LINE - 6" WHITE (SOLID)
(K)	PAVEMENT MARKING - LINE - 6" WHITE (SHORT SKIP-DASH - 2' DASH, 6' SKIP)
(L)	PAVEMENT MARKING - LINE - 24" WHITE (SOLID)

FILE NAME =	USER NAME = sparksgw	DESIGNED -	REVISED -
ci:\pw\work\p\idot\sparksgw\0259630\067	BE31-sht\pmkplan_1201.dgn	DRAWN -	REVISED -
Default	PLOT SCALE = 40.0000' / in.	CHECKED -	REVISED -
	PLOT DATE = Dec-14-2012 03:45:53PM	DATE -	REVISED -

**STATE OF ILLINOIS  
DEPARTMENT OF TRANSPORTATION**

**PAVEMENT MARKING SHEETS**

SCALE: 20      SHEET 13 OF 14 SHEETS      STA. 347+00.00 TO STA. 20+20.41

• FAP 63 (US 24); FAP 63 (US 24/IL 96); FAP 506 (IL 96)			
F.A.P. RTE.	SECTION	COUNTY	TOTAL SHEETS
	(1)N,TS-2RS-5&(7)RS-3	ADAMS	194
			SHEET NO. 132
			CONTRACT NO. 72E31
ILLINOIS FED. AID PROJECT			