


DATE	
BY	
SURVEYED	
PLOTTED	
TEMPLATE	
AREAS	
CHECKED	
FINAL SURVEY	
NOTE BOOK	
NO.	

DATE	
BY	
SURVEYED	
PLOTTED	
TEMPLATE	
AREAS	
CHECKED	
ORIGINAL SURVEY	
NOTE BOOK	
NO.	

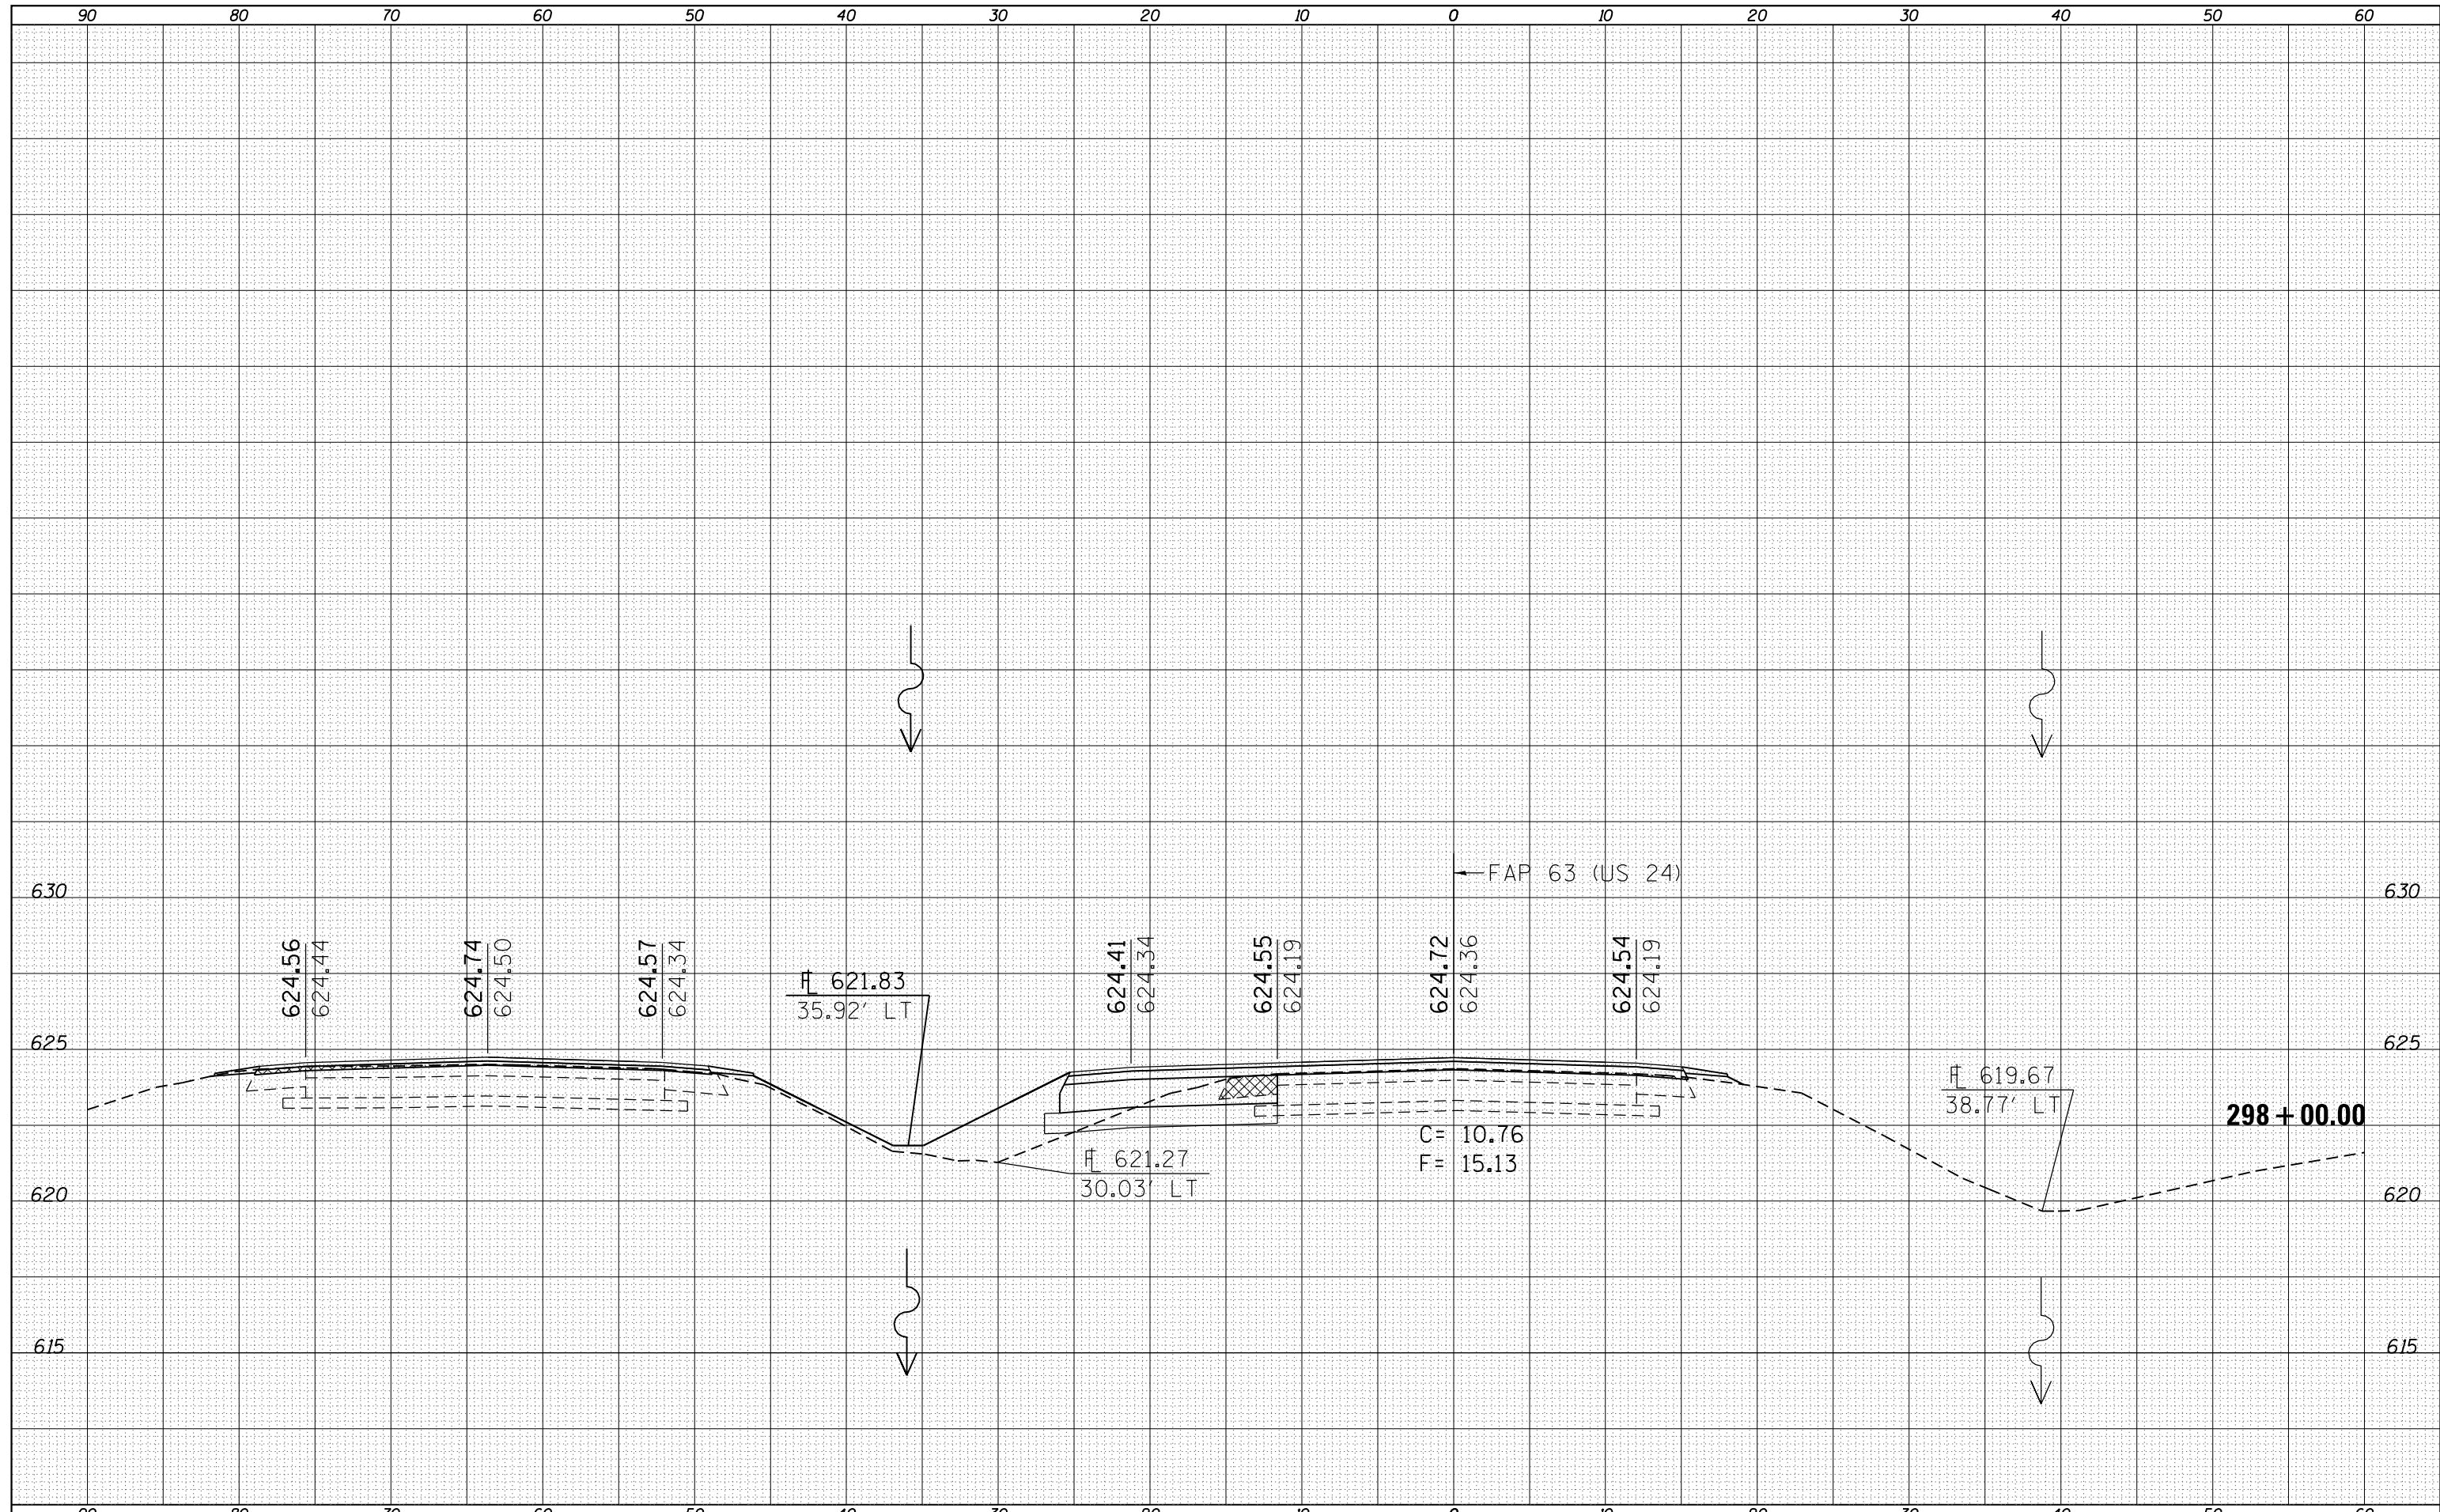

FILE NAME =	USER NAME = sparksgw	DESIGNED -	REVISED -	STATE OF ILLINOIS DEPARTMENT OF TRANSPORTATION	CROSS SECTIONS			F.A.P. RTE.	SECTION	COUNTY	TOTAL SHEETS	SHEET NO.
es:\pw\work\p\dot\sparksgw\d0259630\0672E31-sh-xssht C24.2(50).dgn		DRAWN -	REVISED -		SCALE: SHEET 4 OF 52 SHEETS STA. 298+00.00 TO STA. 298+00.00			(1)N,TS-2RS-5&(78)RS-3	ADAMS	194	146	
Default	PLOT SCALE = 10.0000' / in.	CHECKED -	REVISED -		ILLINOIS FED. AID PROJECT			CONTRACT NO. 72E31				
	PLOT DATE = Dec-14-2012 03:46:05PM	DATE -	REVISED -		* FAP 63 (US 24); FAP 63 (US 24/IL 96); FAP 506 (IL 96)							