


DATE	
BY	
SURVEYED	
PLOTTED	
TEMPLATE	
AREAS	
CHECKED	
FINAL SURVEY	
NOTE BOOK	
NO.	

DATE	
BY	
SURVEYED	
PLOTTED	
TEMPLATE	
AREAS	
CHECKED	
ORIGINAL SURVEY	
NOTE BOOK	
NO.	

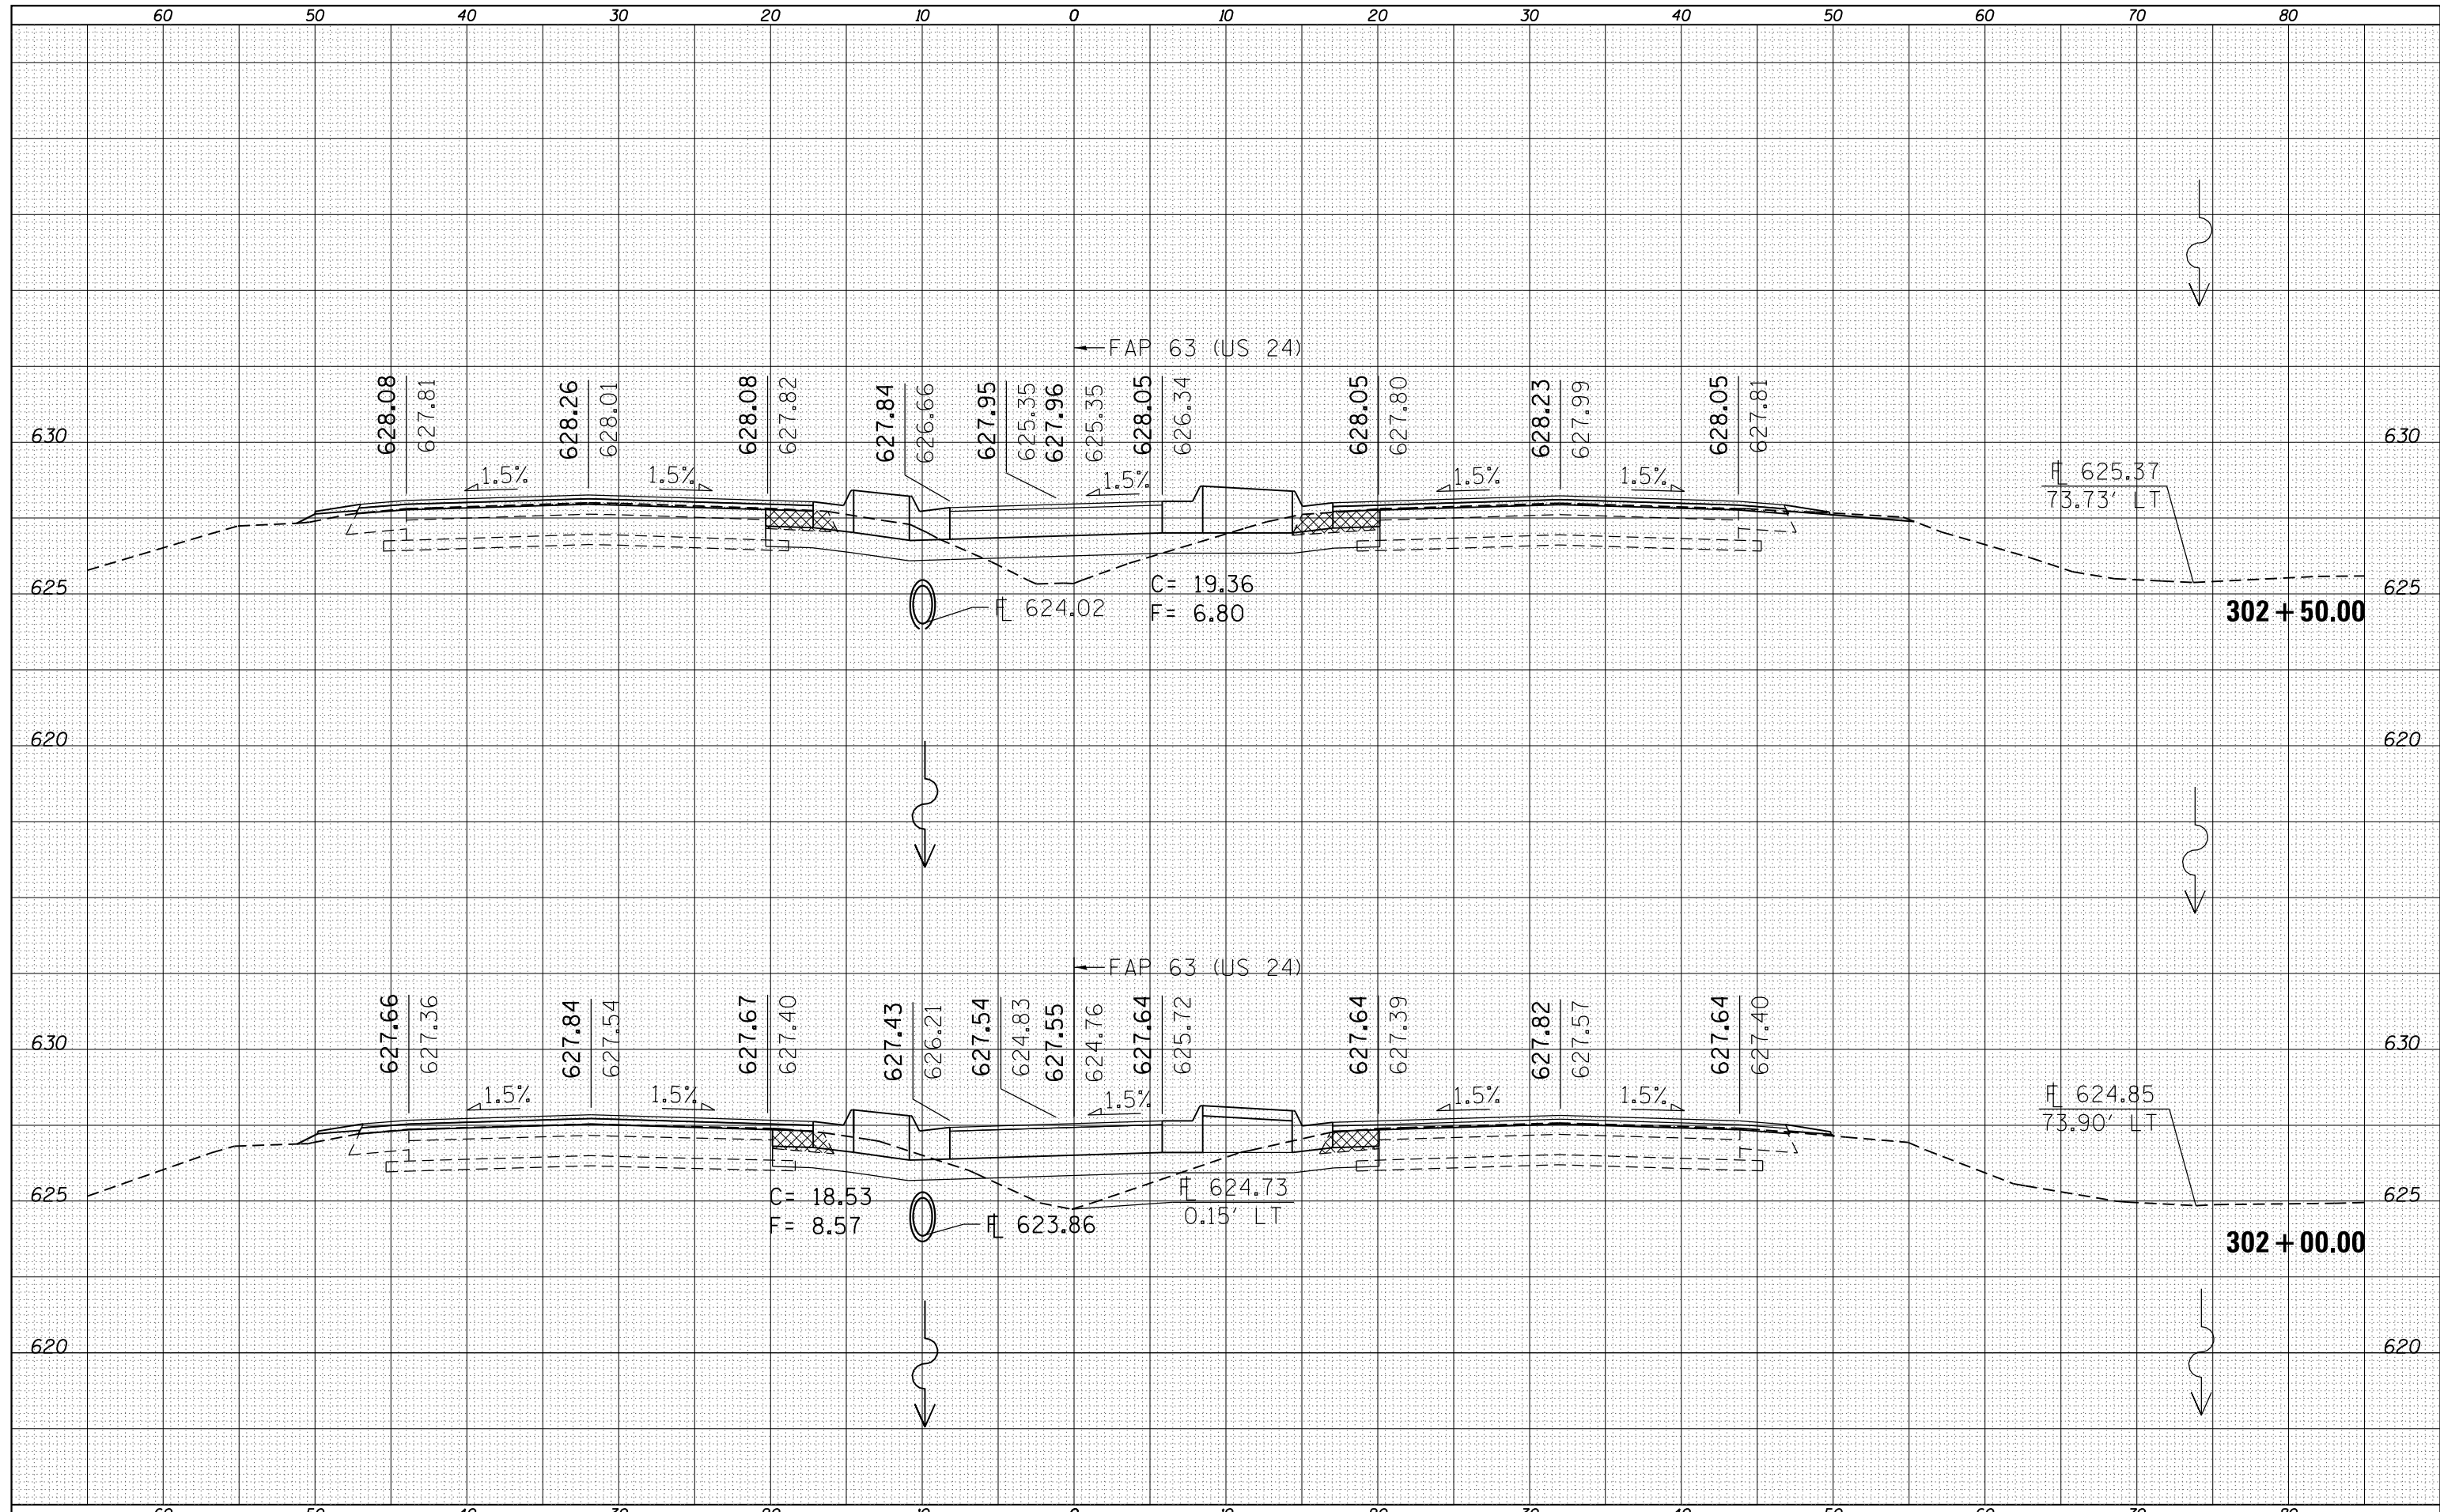

FILE NAME =
 c:\pwork\pwork\spksgw\ad259630\0672E31-sh-xssht IL96(50).dgn

USER NAME = spksgw
 PLLOT SCALE = 10.0000' / in.
 PLOT DATE = Dec-14-2012 03:46:09PM

DESIGNED -
 DRAWN -
 CHECKED -
 DATE -

REVISED -
 REVISED -
 REVISED -
 REVISED -

**STATE OF ILLINOIS
 DEPARTMENT OF TRANSPORTATION**

CROSS SECTIONS

SCALE: SHEET 9 OF 52 SHEETS STA. 302+00.00 TO STA. 302+50.00

F.A.P. RTE.	SECTION	COUNTY	TOTAL SHEETS	SHEET NO.
	(1)N,TS-2RS-5&(78)RS-3	ADAMS	194	151
CONTRACT NO. 72E31				
ILLINOIS FED. AID PROJECT				
* FAP 63 (US 24); FAP 63 (US 24/IL 96); FAP 506 (IL 96)				