


DATE	
BY	
FINAL SURVEY	SURVEYED
NOTE BOOK	PLOTTED
NO.	TEMPLATE
	AREAS
	CHECKED

DATE	
BY	
ORIGINAL SURVEY	SURVEYED
NOTE BOOK	PLOTTED
NO.	TEMPLATE
	AREAS
	CHECKED

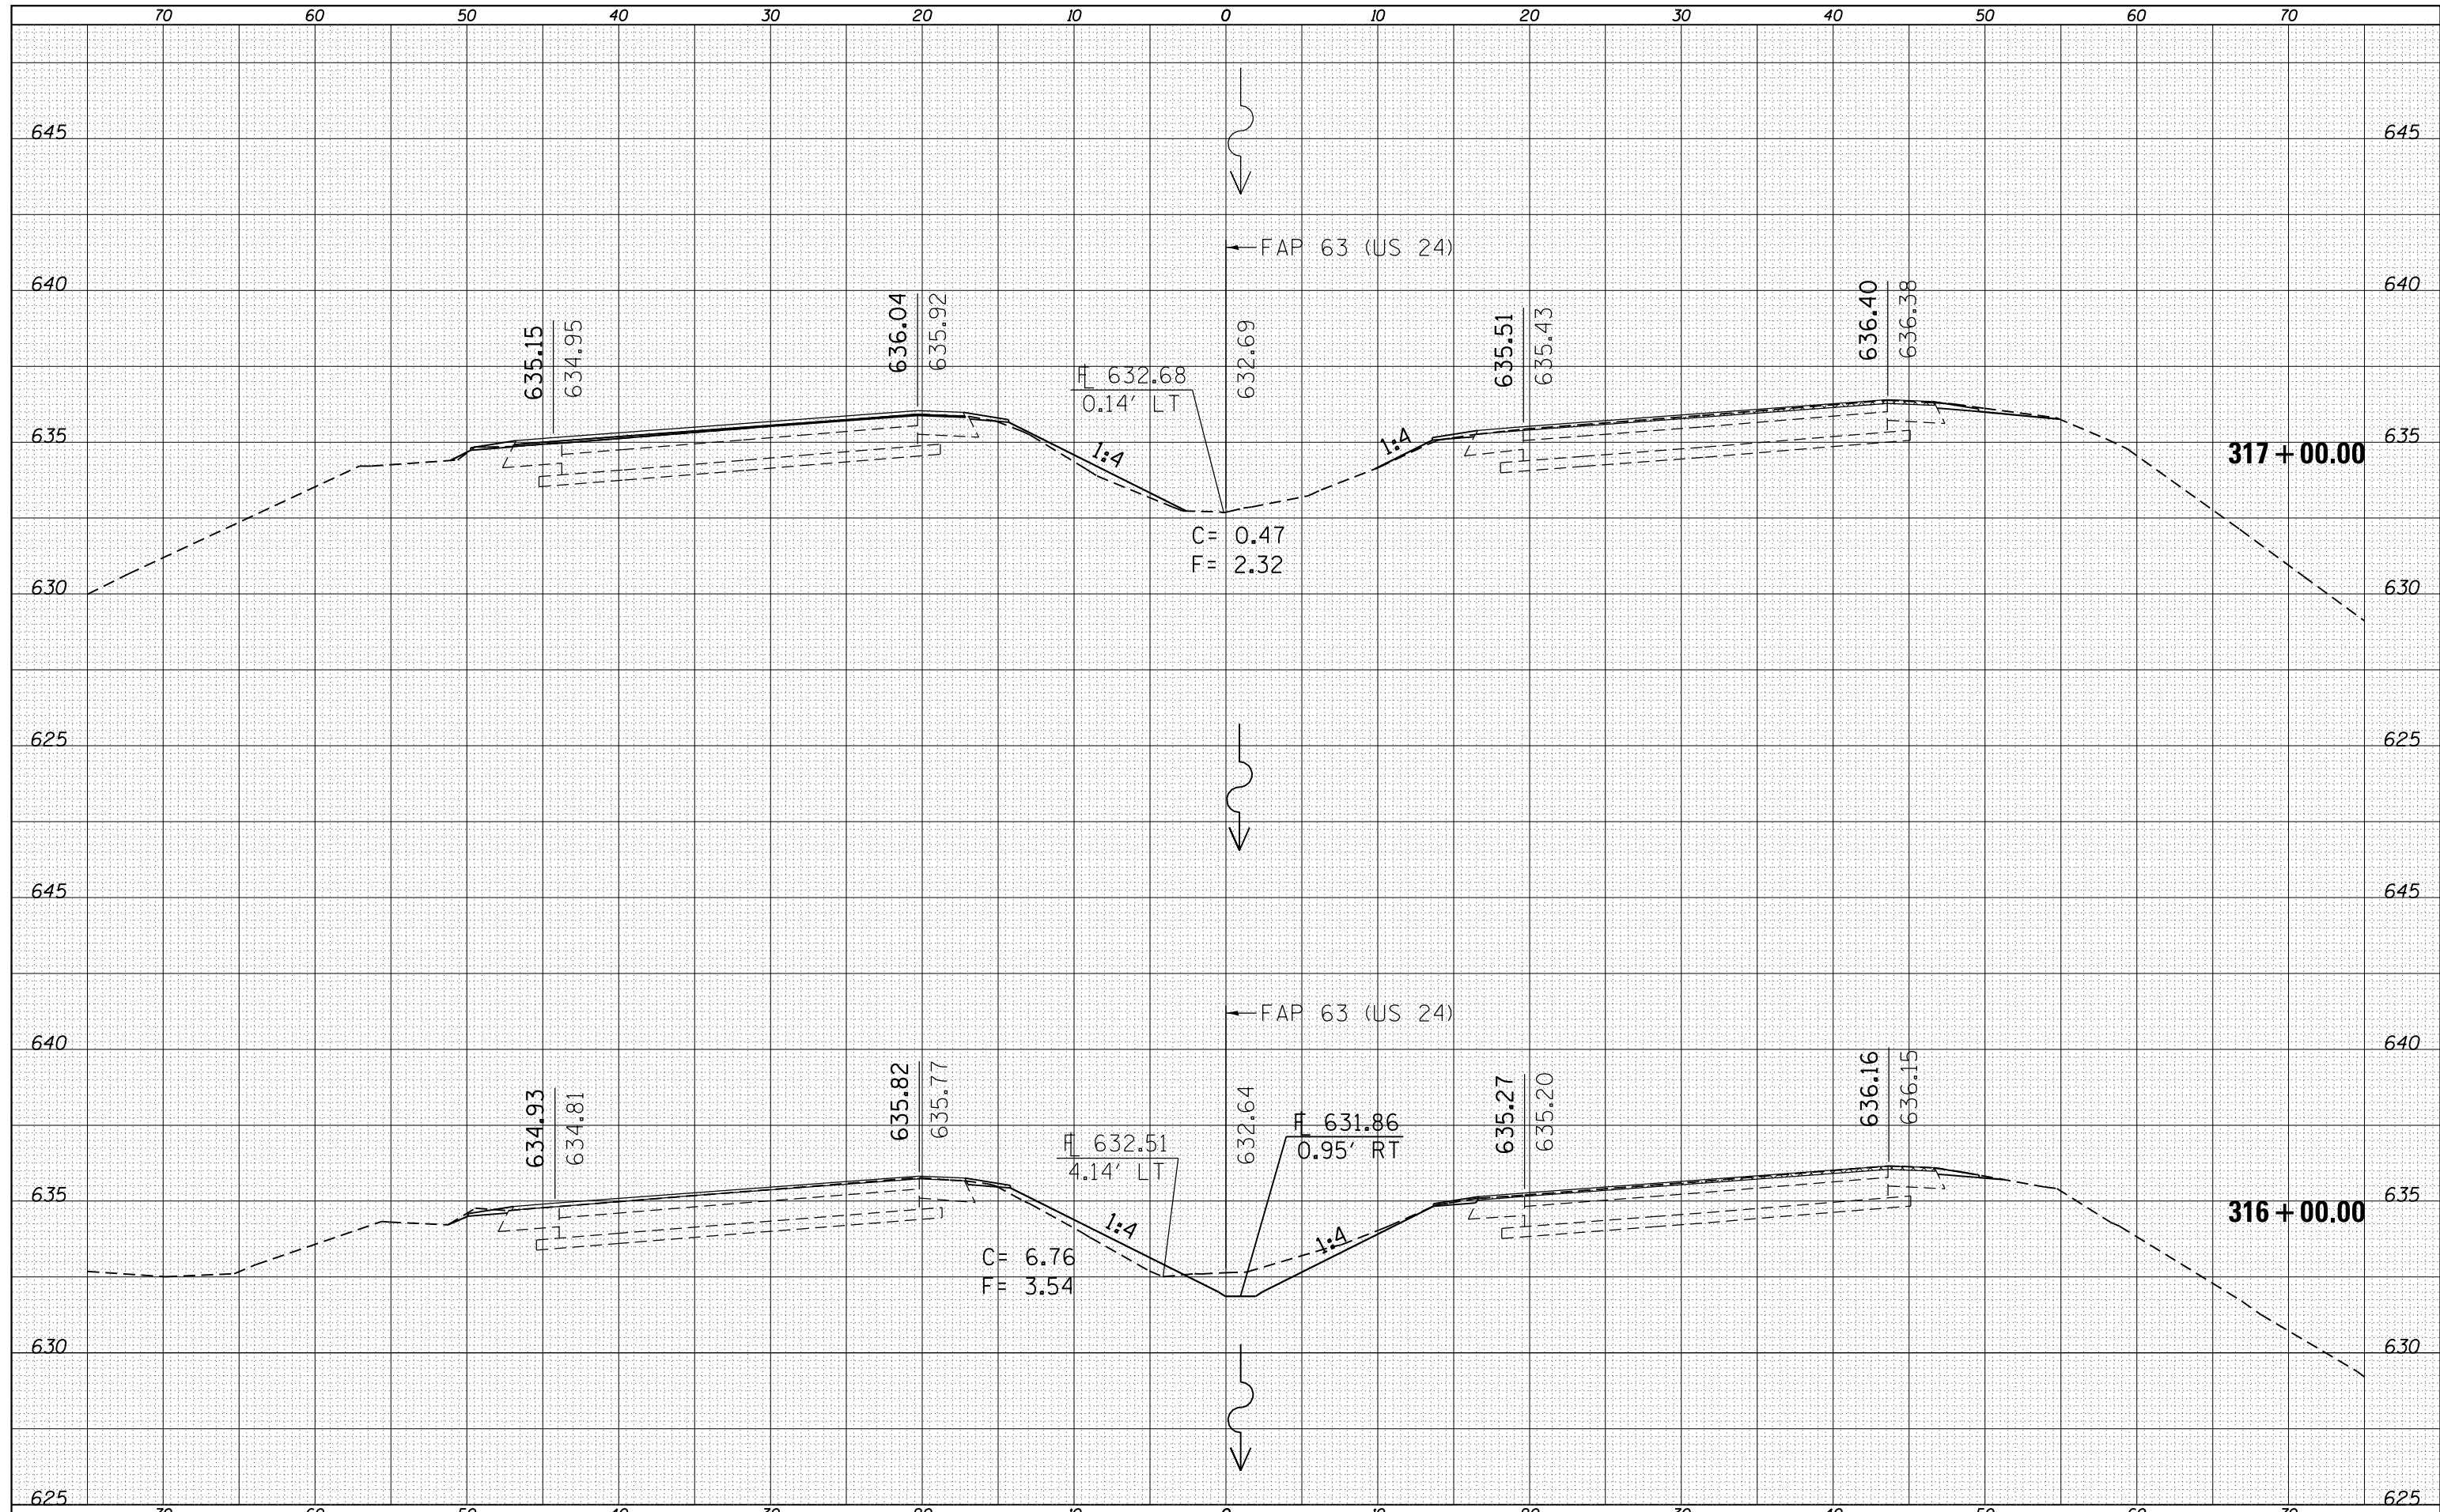

FILE NAME =
 c:\pw\work\p1dot\sparksgw\ad259630\0672E31-sh-xssht IL96(50).dgn

USER NAME = sparksgw
 PLOT SCALE = 10.0000' / in.
 PLOT DATE = Dec-14-2012 03:46:28PM

DESIGNED -
 DRAWN -
 CHECKED -
 DATE -

REVISED -
 REVISED -
 REVISED -
 REVISED -

**STATE OF ILLINOIS
 DEPARTMENT OF TRANSPORTATION**

CROSS SECTIONS

SCALE: SHEET 22 OF 52 SHEETS STA. 316+00.00 TO STA. 317+00.00

F.A.P. RTE.	SECTION	COUNTY	TOTAL SHEETS	SHEET NO.
	(1)N,TS-2RS-5&(78)RS-3	ADAMS	194	164
CONTRACT NO. 72E31			ILLINOIS FED. AID PROJECT	

FAP 63 (US 24); FAP 63 (US 24/IL 96); FAP 506 (IL 96)