


DATE	
BY	
SURVEYED	
PLOTTED	
TEMPLATE	
AREAS	
CHECKED	
FINAL SURVEY	
NOTE BOOK	
NO.	

DATE	
BY	
SURVEYED	
PLOTTED	
TEMPLATE	
AREAS	
CHECKED	
ORIGINAL SURVEY	
NOTE BOOK	
NO.	

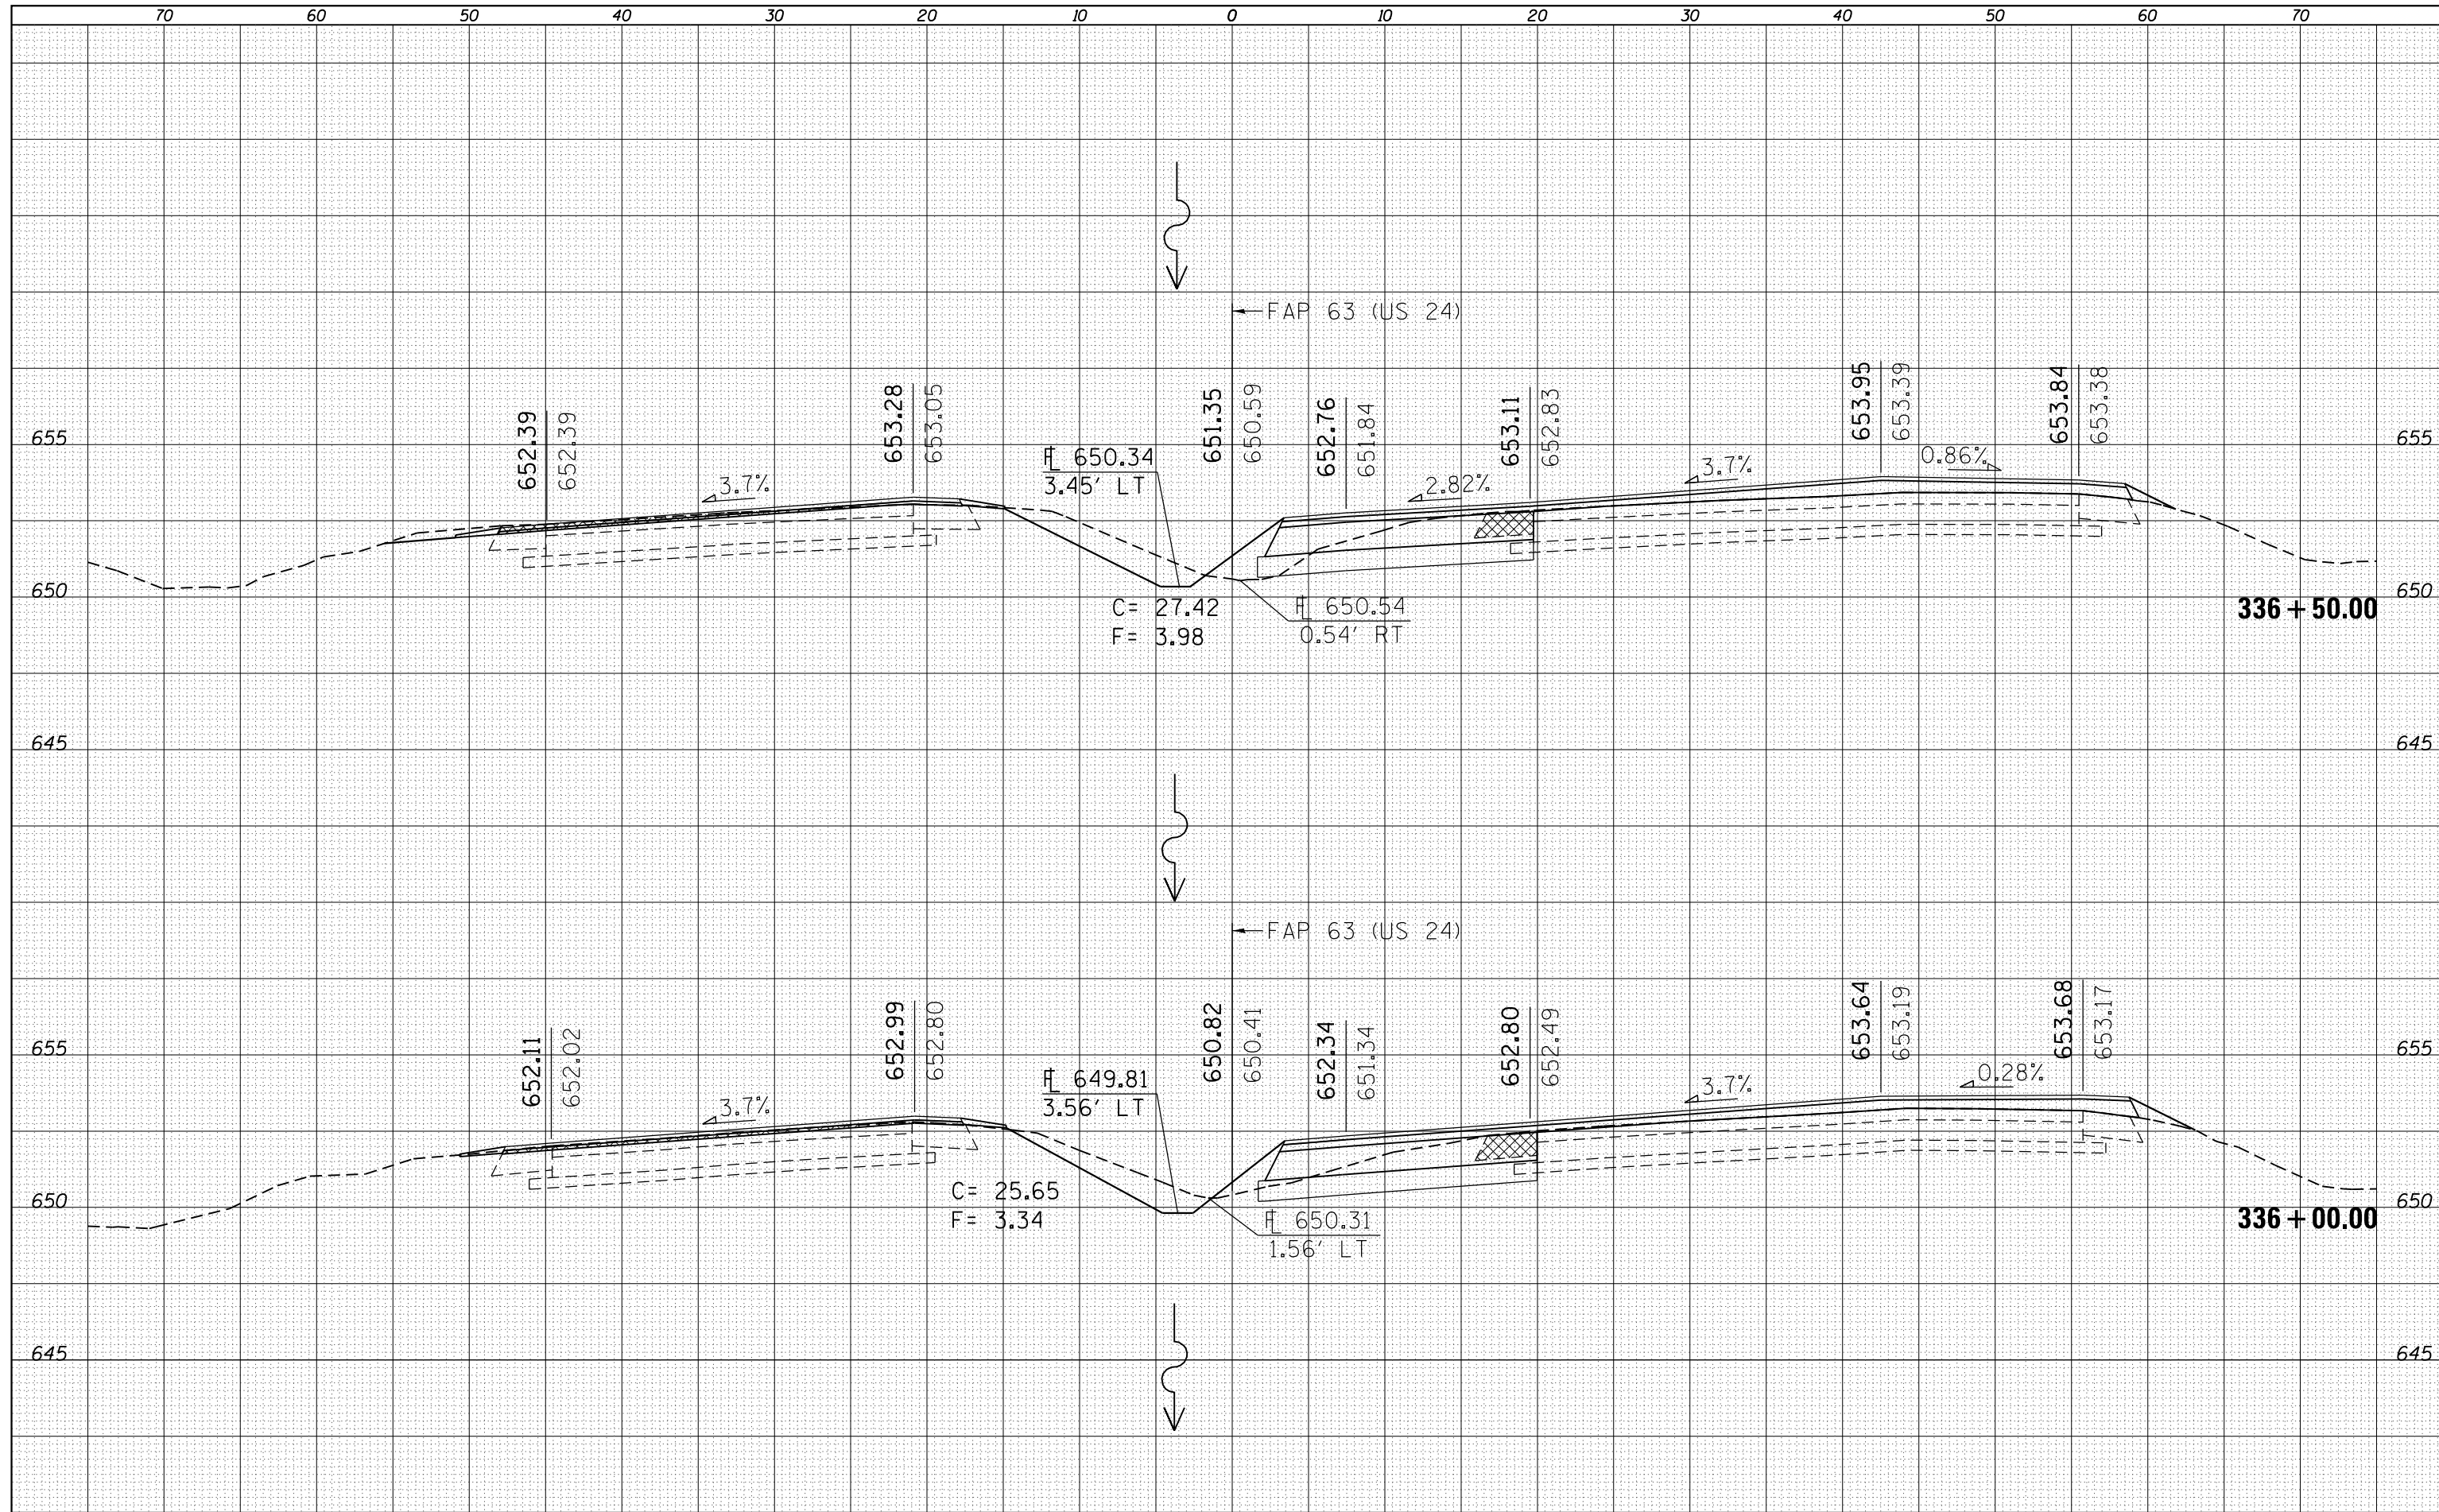

FILE NAME =	USER NAME = sparksgw	DESIGNED -	REVISIED -
c:\pwork\pwork\sparksgw\d0259630\0672E31-sh	IL96(50).dgn	DRAWN -	REVISIED -
Default	PLOT SCALE = 10.0000' / in.	CHECKED -	REVISIED -
	PLOT DATE = Dec-14-2012 03:46:43PM	DATE -	REVISIED -

**STATE OF ILLINOIS
DEPARTMENT OF TRANSPORTATION**

CROSS SECTIONS			
SCALE:	SHEET 30	OF 52 SHEETS	STA. 336+00.00 TO STA. 336+50.00

F.A.P. RTE.	SECTION	COUNTY	TOTAL SHEETS	SHEET NO.
	(1)N,TS-2RS-5&(78)RS-3	ADAMS	194	172
			CONTRACT NO. 72E31	
ILLINOIS FED. AID PROJECT				
• FAP 63 (US 24); FAP 63 (US 24/IL 96); FAP 506 (IL 96)				