


DATE	
BY	
FINAL SURVEY	SURVEYED
NOTE BOOK	PLOTTED
NO.	TEMPLATE
	AREAS CHECKED

DATE	
BY	
ORIGINAL SURVEY	SURVEYED
NOTE BOOK	PLOTTED
NO.	TEMPLATE
	AREAS CHECKED

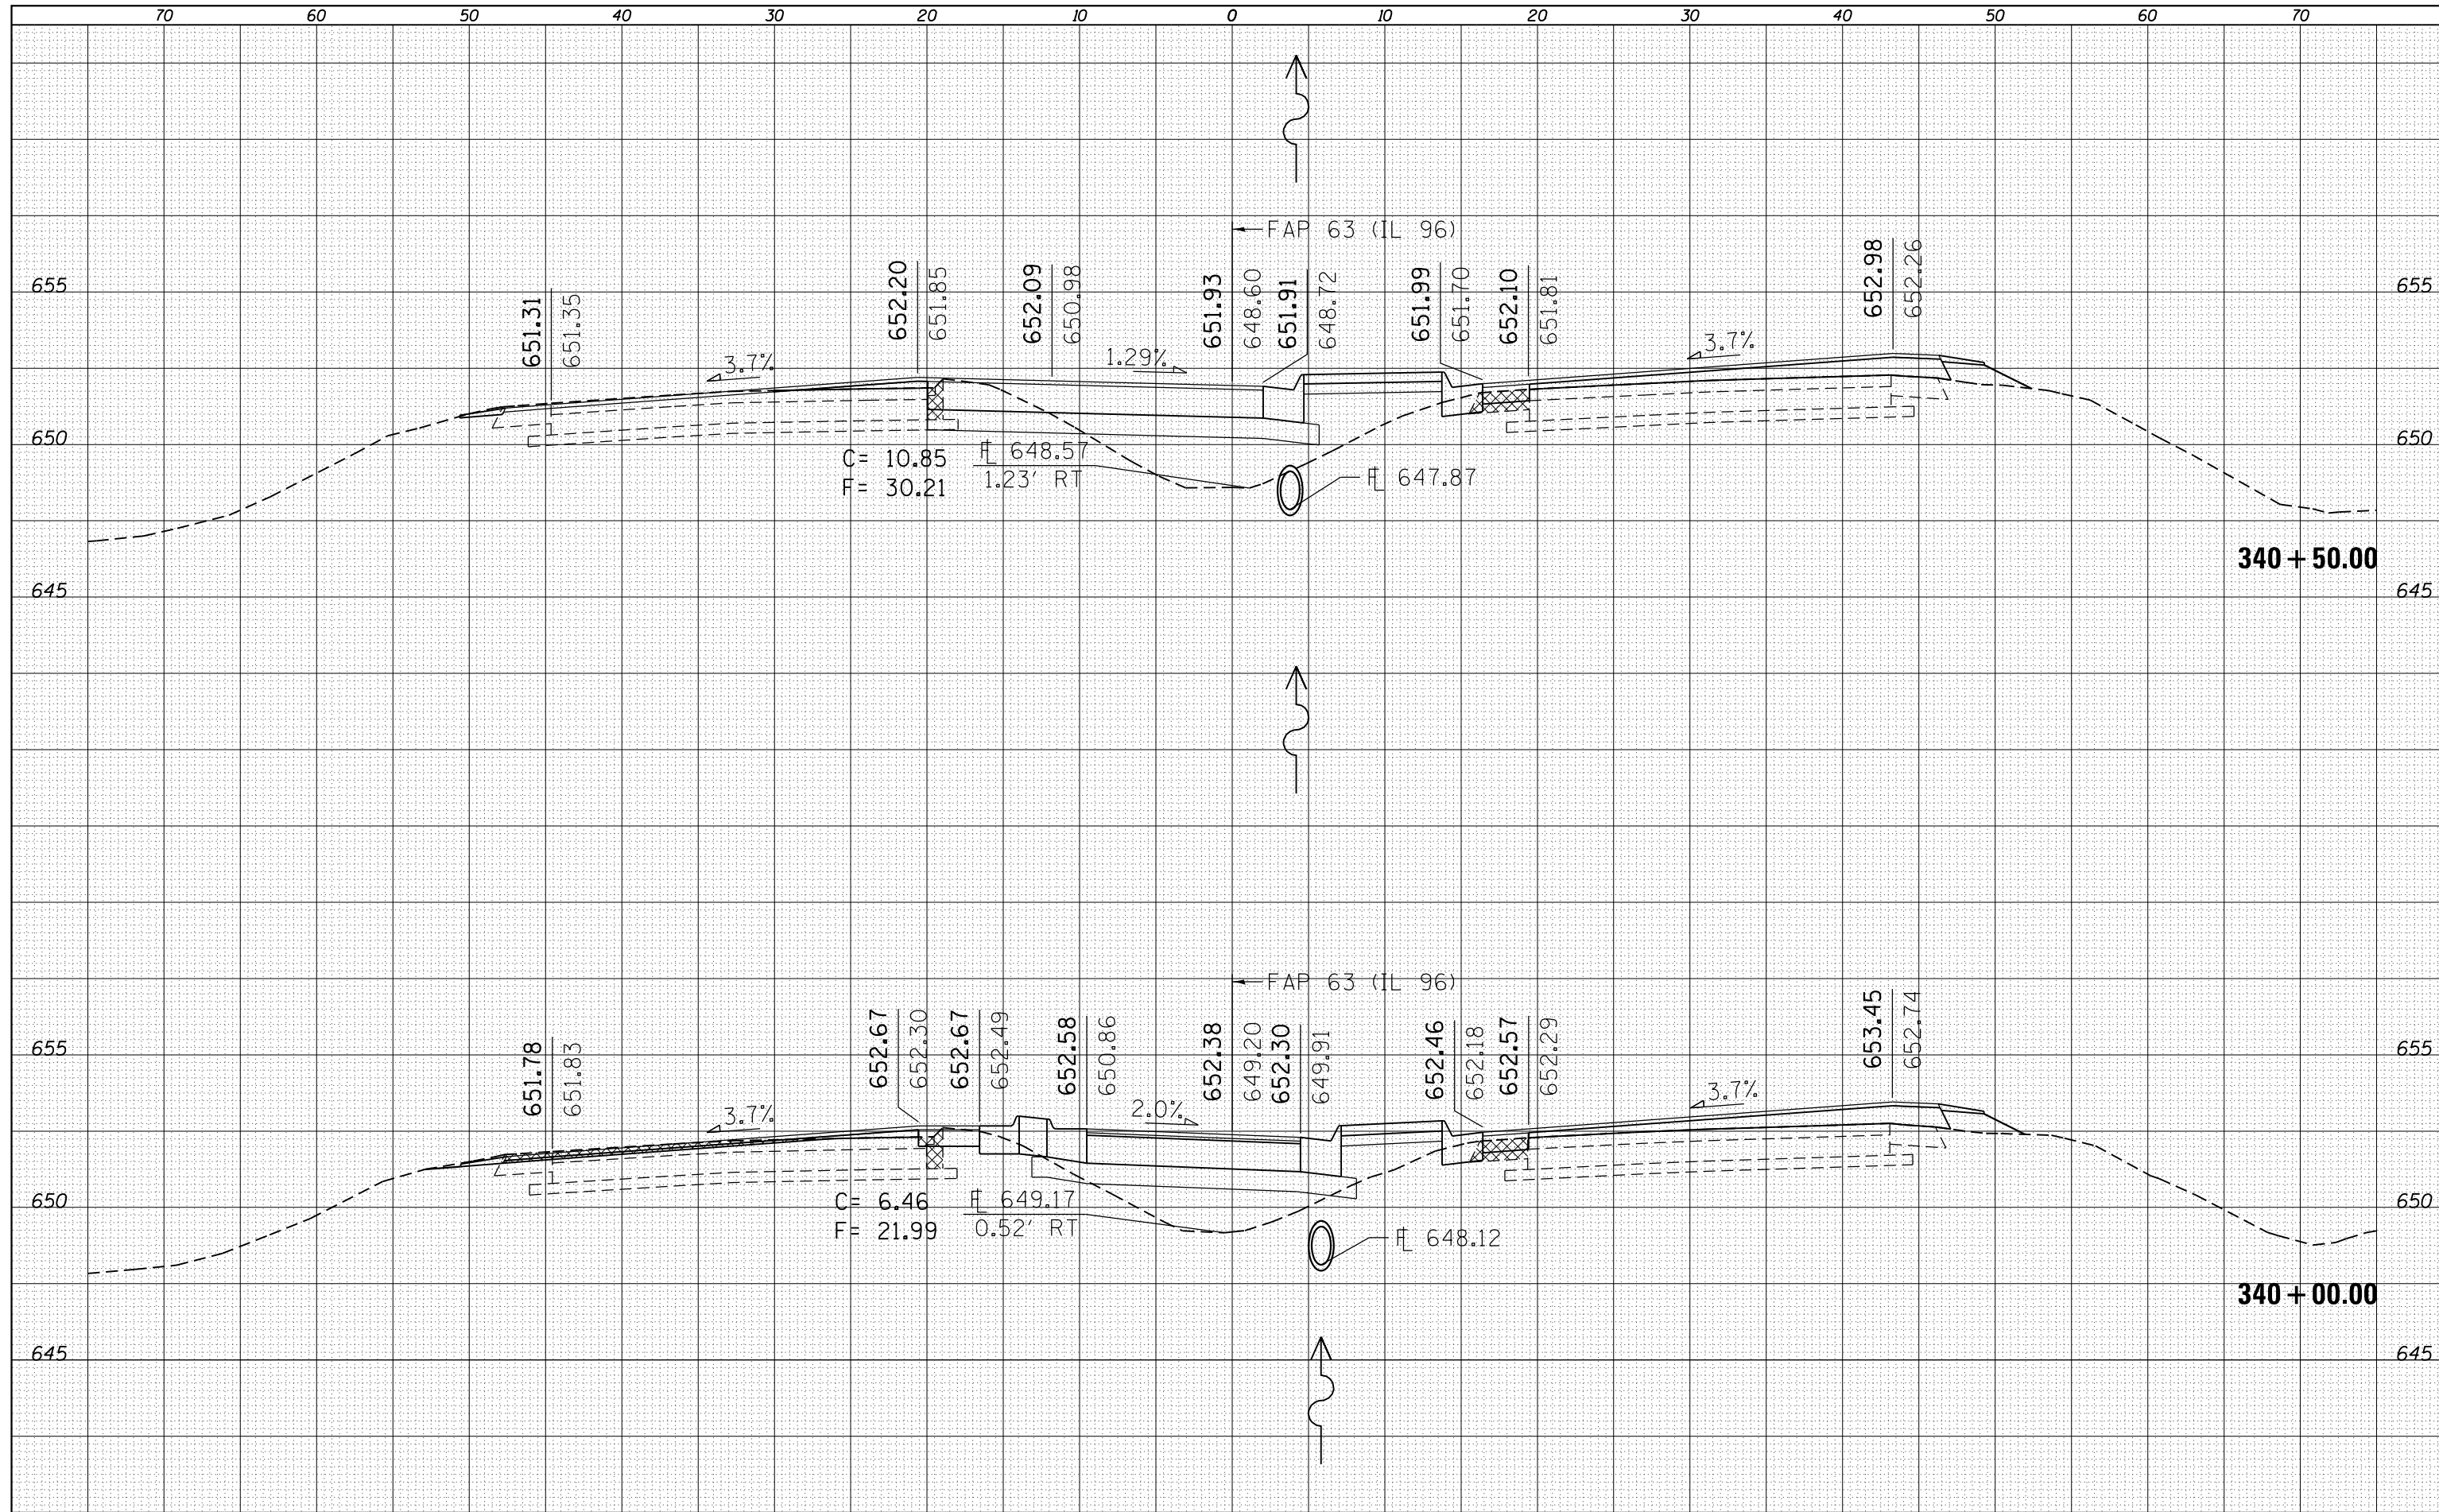

FILE NAME =	USER NAME = sparksq	DESIGNED -	REVISIED -
es:\pw_work\p1dot\sparksq\ad259630\0672E31-sh	IL96(50).dgn	DRAWN -	REVISIED -
Default	PLOT SCALE = 10.0000 / in.	CHECKED -	REVISIED -
	PLOT DATE = Dec-14-2012 03:46:45PM	DATE -	REVISIED -

**STATE OF ILLINOIS  
DEPARTMENT OF TRANSPORTATION**

<b>CROSS SECTIONS</b>			
SCALE:	SHEET 34	OF 52 SHEETS	STA. 340+00.00 TO STA. 340+50.00

F.A.P. RTE.	SECTION	COUNTY	TOTAL SHEETS	SHEET NO.
	(1)N,TS-2RS-5&(78)RS-3	ADAMS	194	176
			CONTRACT NO. 72E31	
ILLINOIS FED. AID PROJECT				
• FAP 63 (US 24); FAP 63 (US 24/IL 96); FAP 506 (IL 96)				