


DATE	
BY	
FINAL SURVEY	
SURVEYED	
PLOTTED	
TEMPLATE	
NOTE BOOK	
AREAS CHECKED	
NO.	

DATE	
BY	
ORIGINAL SURVEY	
SURVEYED	
PLOTTED	
TEMPLATE	
NOTE BOOK	
AREAS CHECKED	
NO.	

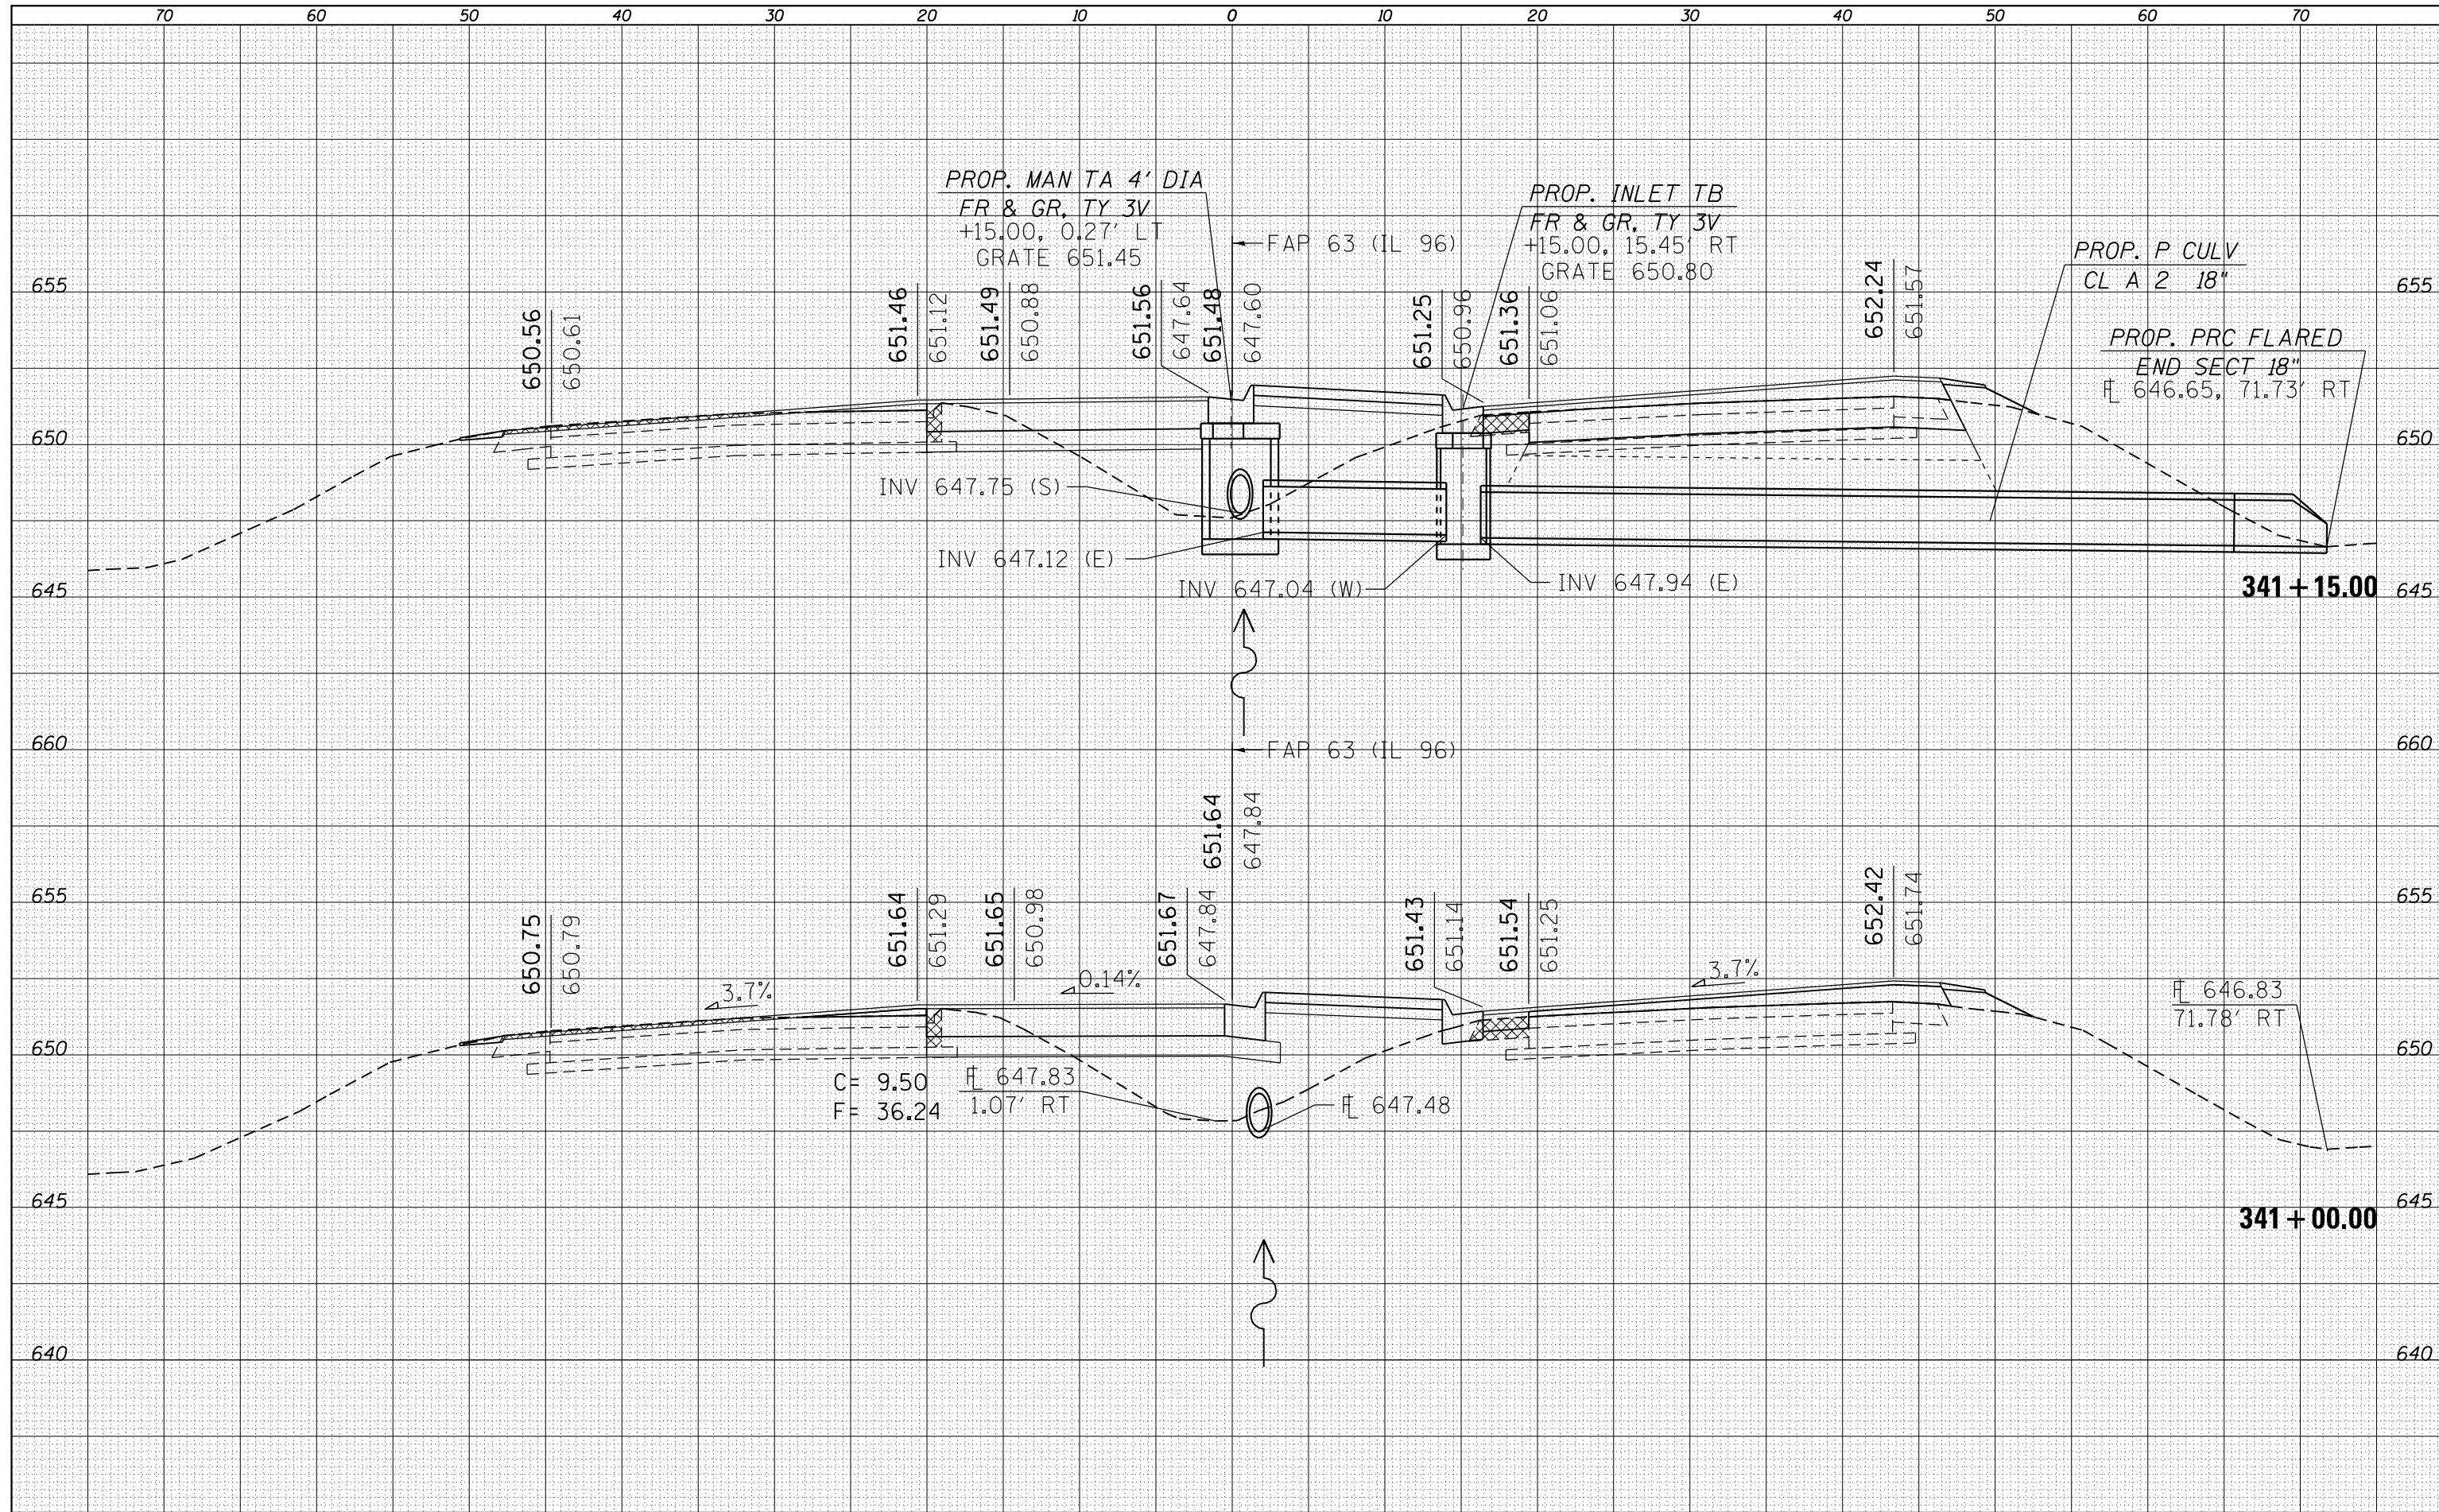

FILE NAME =	USER NAME = sparksq	DESIGNED -	REVISED -
c:\pw\work\p1dot\sparksq\ad0259630\0672E31-sh	IL96(50).dgn	DRAWN -	REVISED -
Default	PLOT SCALE = 10.0000 / in.	CHECKED -	REVISED -
	PLOT DATE = Dec-14-2012 03:46:46PM	DATE -	REVISED -

**STATE OF ILLINOIS  
DEPARTMENT OF TRANSPORTATION**

<b>CROSS SECTIONS</b>			
SCALE:	SHEET 35	OF 52 SHEETS	STA. 341+00.00 TO STA. 341+15.00

F.A.P. RTE.	SECTION	COUNTY	TOTAL SHEETS	SHEET NO.
	(1)N,TS-2RS-5&(7)RS-3	ADAMS	194	177
CONTRACT NO. 72E31				
ILLINOIS FED. AID PROJECT				
• FAP 63 (US 24); FAP 63 (US 24/IL 96); FAP 506 (IL 96)				