


DATE	
BY	
FINAL SURVEY	SURVEYED
NOTE BOOK	PLOTTED
NO.	TEMPLATE
	AREAS
	CHECKED

DATE	
BY	
ORIGINAL SURVEY	SURVEYED
NOTE BOOK	PLOTTED
NO.	TEMPLATE
	AREAS
	CHECKED

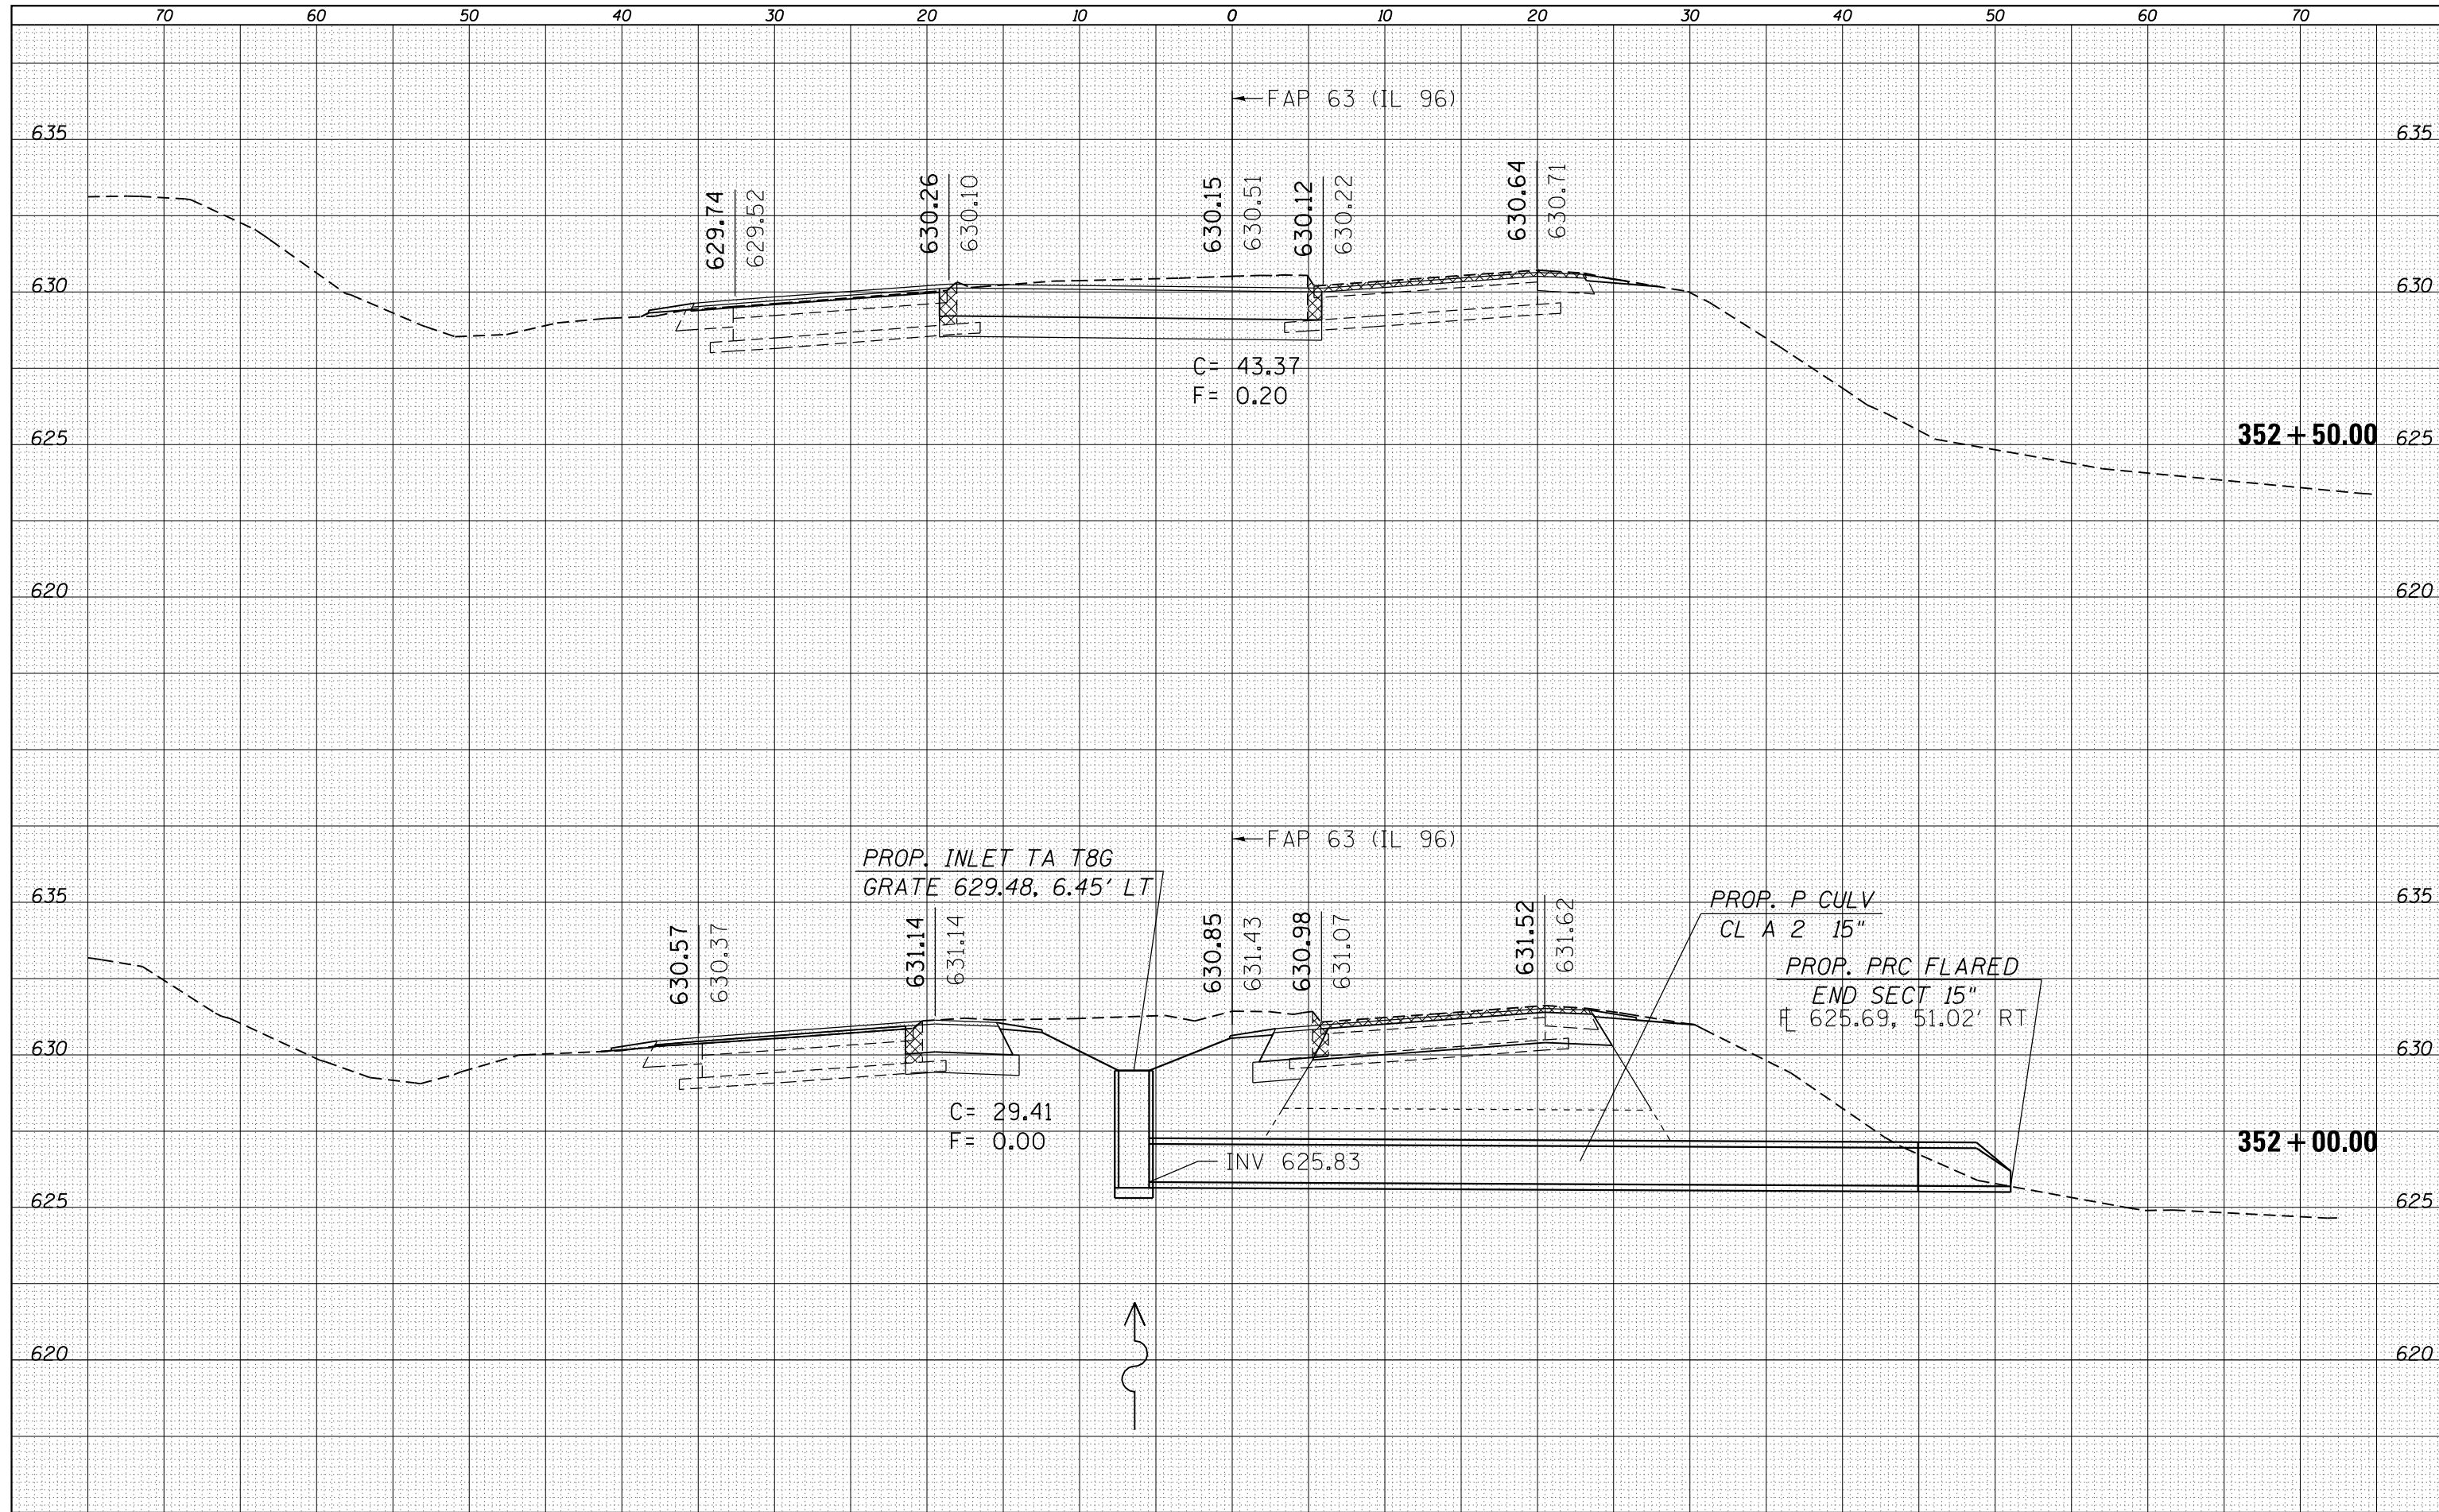

FILE NAME =	USER NAME = sparksq	DESIGNED -	REVISED -
es:\pw\work\p\dot\sparksq\ad0259630\0672E31-sh-xssht IL96(50).dgn		DRAWN -	REVISED -
Default	PLOT SCALE = 10.0000' / in.	CHECKED -	REVISED -
	PLOT DATE = Dec-14-2012 03:47:02PM	DATE -	REVISED -

**STATE OF ILLINOIS
DEPARTMENT OF TRANSPORTATION**

CROSS SECTIONS			
SCALE:	SHEET 47	OF 52 SHEETS	STA. 352+00.00 TO STA. 352+50.00

F.A.P. RTE.	SECTION	COUNTY	TOTAL SHEETS	SHEET NO.
	(1)N,TS-2RS-5&(78)RS-3	ADAMS	194	189
				CONTRACT NO. 72E31
ILLINOIS FED. AID PROJECT				
• FAP 63 (US 24); FAP 63 (US 24/IL 96); FAP 506 (IL 96)				