


| | |
|--------------|--|
| DATE | |
| BY | |
| SURVEYED | |
| PLOTTED | |
| TEMPLATE | |
| AREAS | |
| CHECKED | |
| FINAL SURVEY | |
| NOTE BOOK | |
| NO. | |

| | |
|-----------------|--|
| DATE | |
| BY | |
| SURVEYED | |
| PLOTTED | |
| TEMPLATE | |
| AREAS | |
| CHECKED | |
| ORIGINAL SURVEY | |
| NOTE BOOK | |
| NO. | |

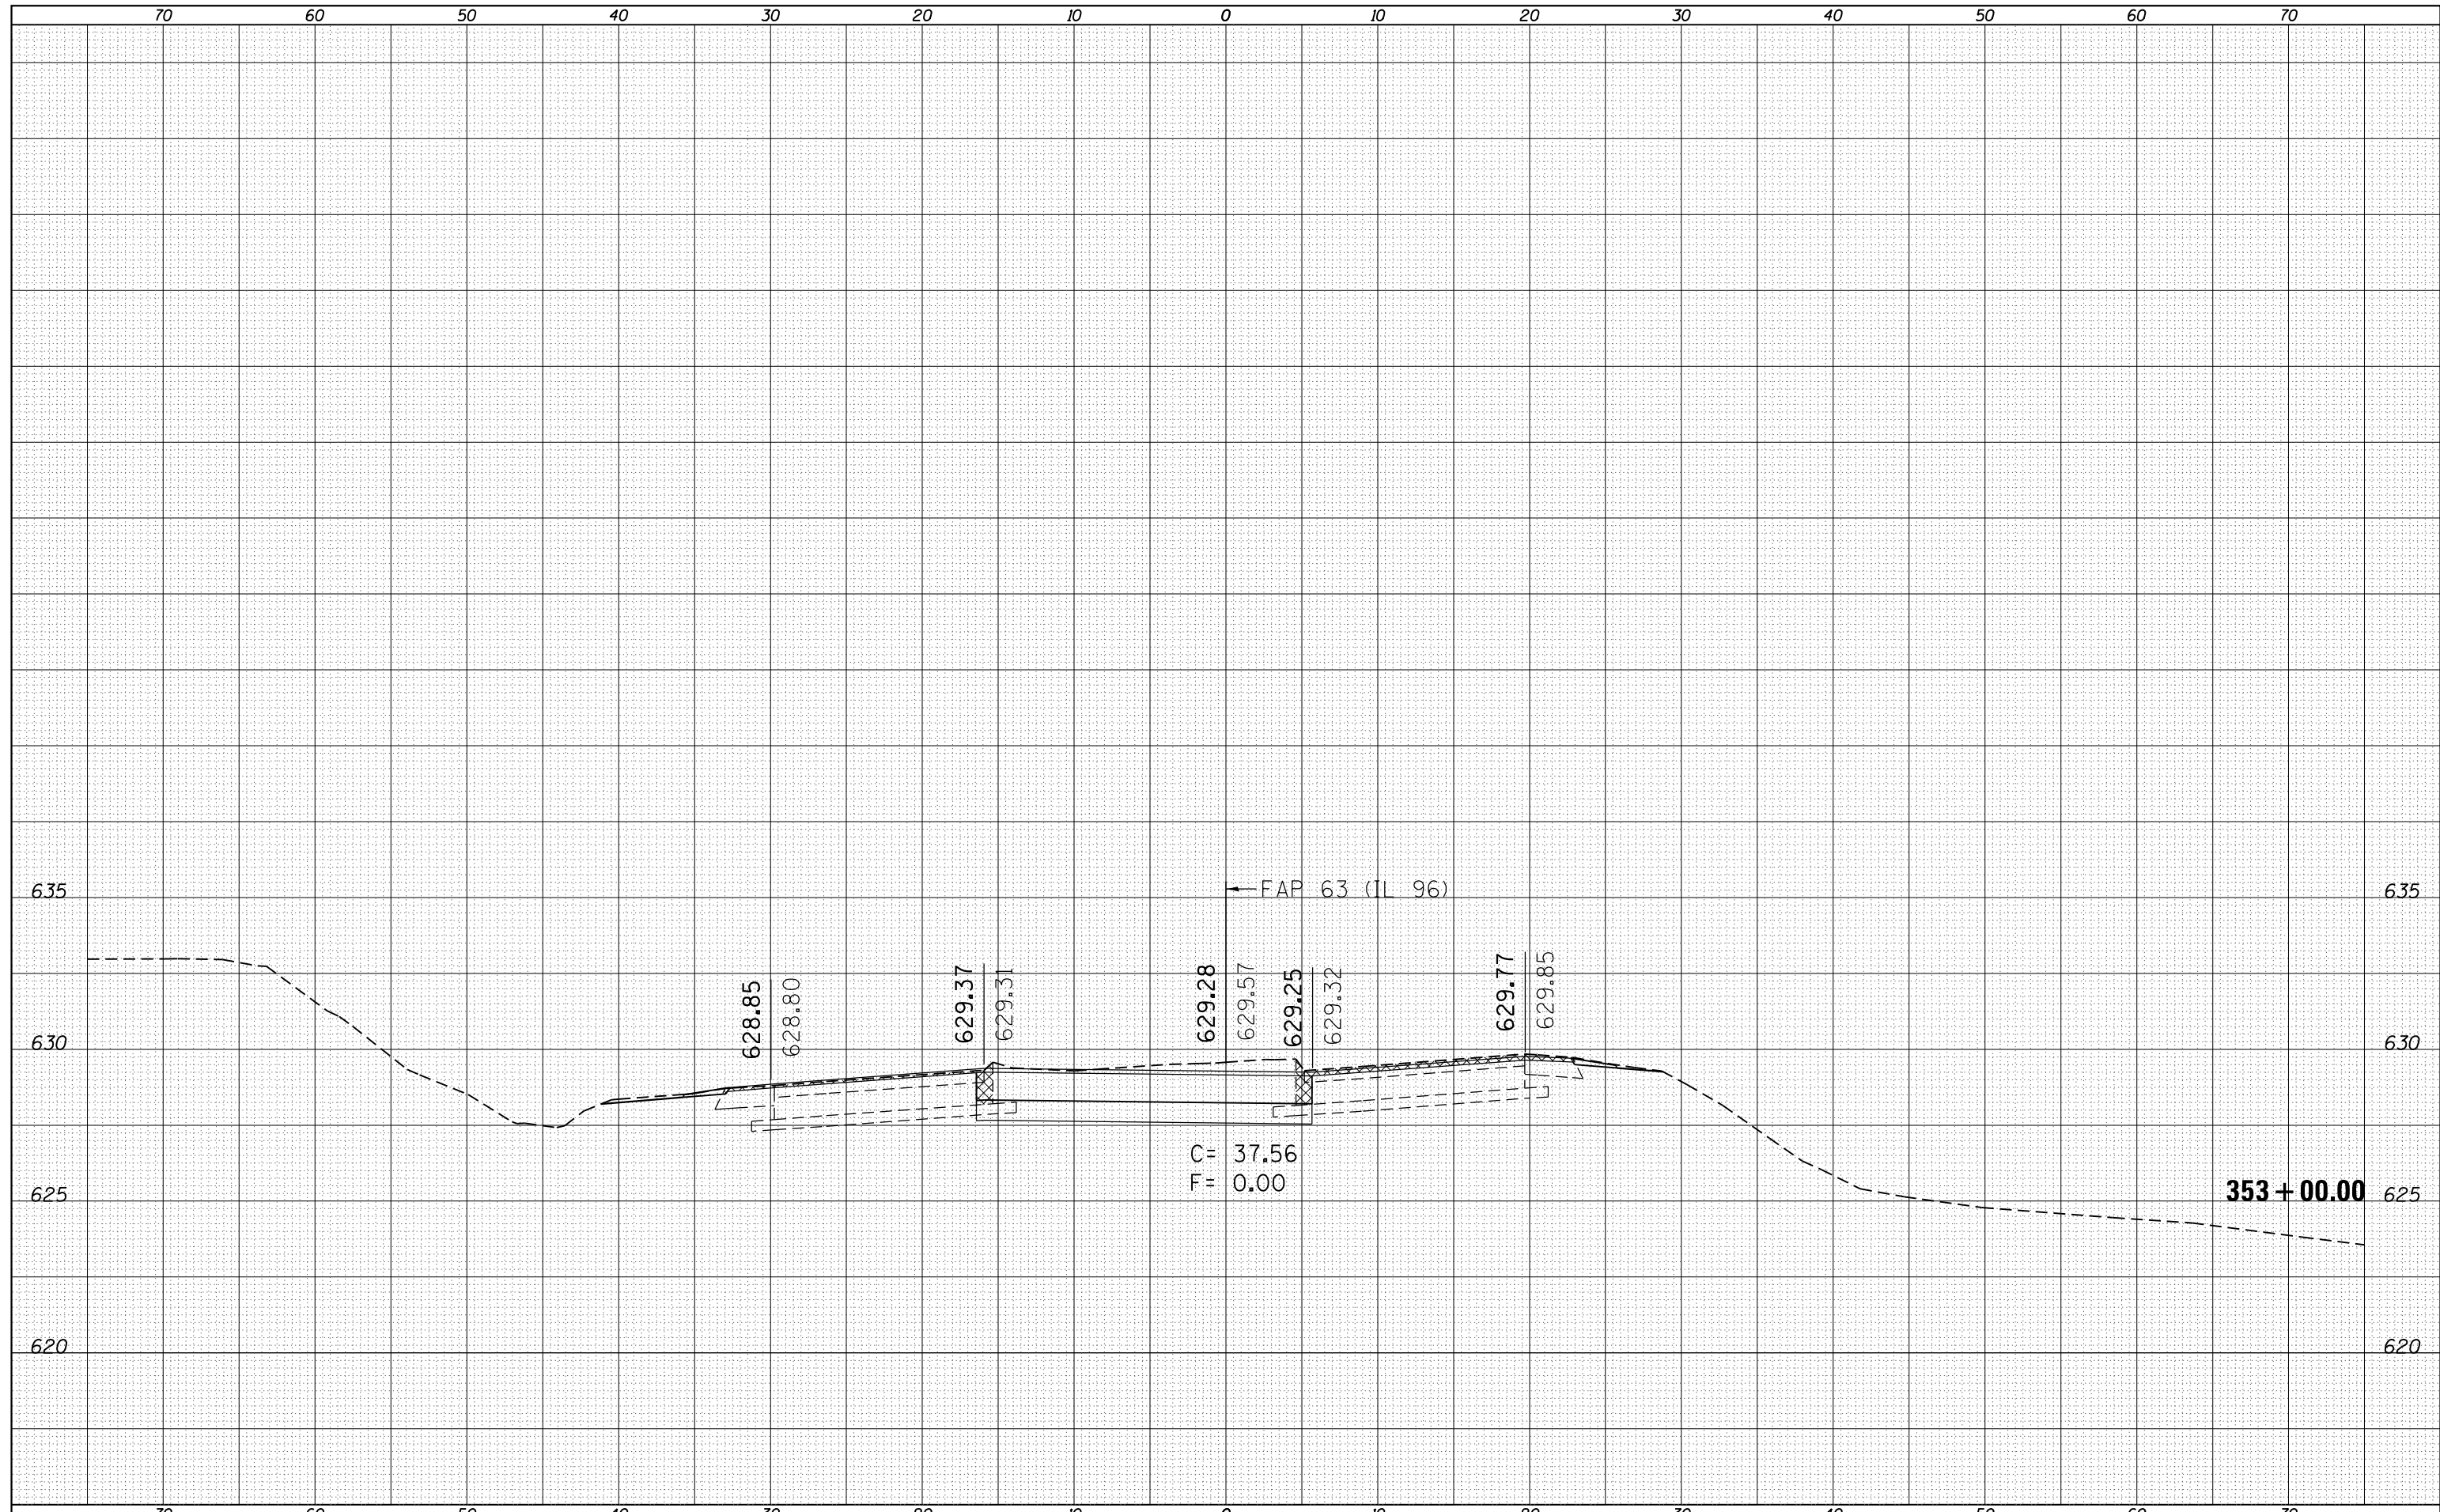

FILE NAME =
 c:\pw\work\pwidot\sparksgw\d0259630\0672E31-sh-xssht IL96(50).dgn

USER NAME = sparksgw
 PLOT SCALE = 10.0000' / in.
 PLOT DATE = Dec-14-2012 03:47:03PM

DESIGNED -
 DRAWN -
 CHECKED -
 DATE -

REVISED -
 REVISED -
 REVISED -
 REVISED -

**STATE OF ILLINOIS
 DEPARTMENT OF TRANSPORTATION**

CROSS SECTIONS

SCALE: SHEET 48 OF 52 SHEETS STA. 353+00.00 TO STA. 353+00.00

| F.A.P. RTE. | SECTION | COUNTY | TOTAL SHEETS | SHEET NO. |
|--------------------|------------------------|--------|---------------------------|-----------|
| • | (1)N,TS-2RS-5&(78)RS-3 | ADAMS | 194 | 190 |
| CONTRACT NO. 72E31 | | | ILLINOIS FED. AID PROJECT | |

• FAP 63 (US 24); FAP 63 (US 24/IL 96); FAP 506 (IL 96)