


DATE	
BY	
FINAL SURVEY	SURVEYED
NOTE BOOK	PLOTTED
NO.	TEMPLATE
	AREAS
	CHECKED

DATE	
BY	
ORIGINAL SURVEY	SURVEYED
NOTE BOOK	PLOTTED
NO.	TEMPLATE
	AREAS
	CHECKED

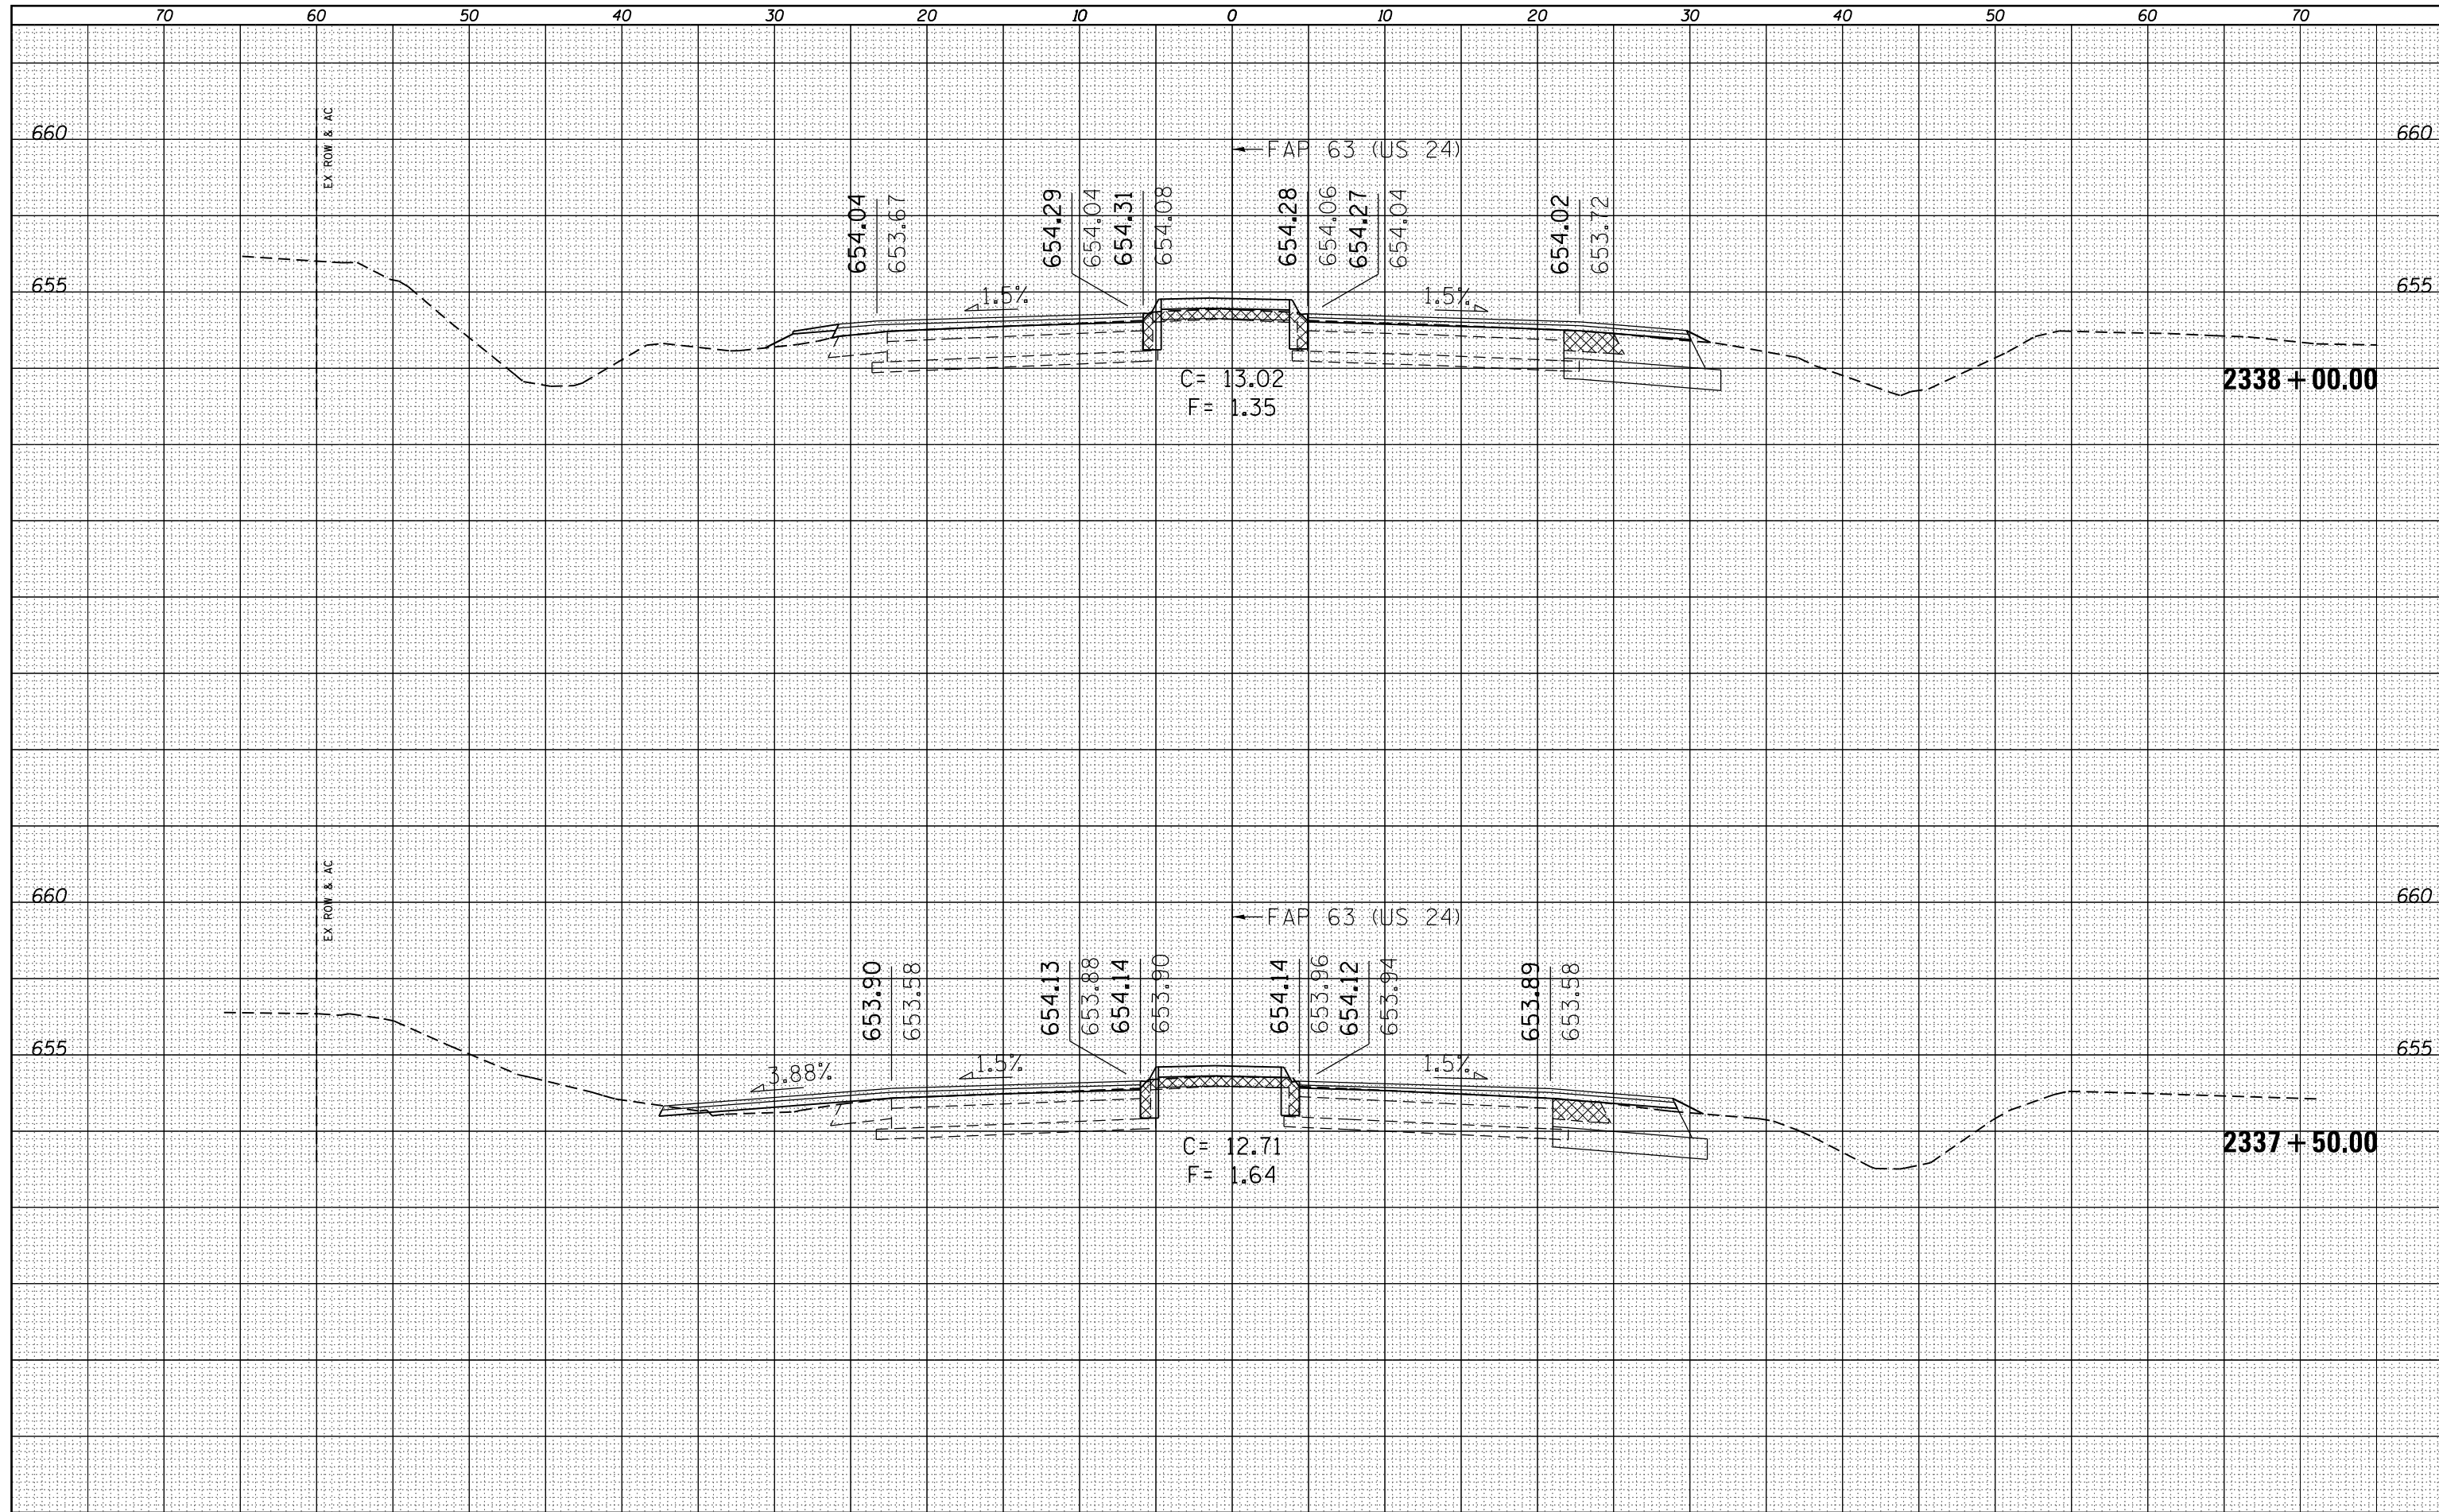

FILE NAME =  
 c:\pw\_work\p\dot\sparksgw\d0259630\0672E31-sh-xssht A002(50).dgn

USER NAME = sparksgw  
 PLOT SCALE = 10.0000' / in.  
 PLOT DATE = Dec-14-2012 03:47:05PM

DESIGNED -  
 DRAWN -  
 CHECKED -  
 DATE -

REVISED -  
 REVISED -  
 REVISED -  
 REVISED -

**STATE OF ILLINOIS  
 DEPARTMENT OF TRANSPORTATION**

**CROSS SECTIONS**

SCALE: SHEET 51 OF 52 SHEETS STA. 2337+50.00 TO STA. 2338+00.00

F.A.P. RTE.	SECTION	COUNTY	TOTAL SHEETS	SHEET NO.
•	(1)N,TS-2RS-5&(78)RS-3	ADAMS	194	193
			CONTRACT NO. 72E31	

ILLINOIS FED. AID PROJECT  
 • FAP 63 (US 24); FAP 63 (US 24/IL 96); FAP 506 (IL 96)