



PLAN	SURVEYED	BY	DATE
NOTE BOOK NO.	PLOTTED		
	ALIGNED		
	CHECKED		
	CADD FILE NAME		

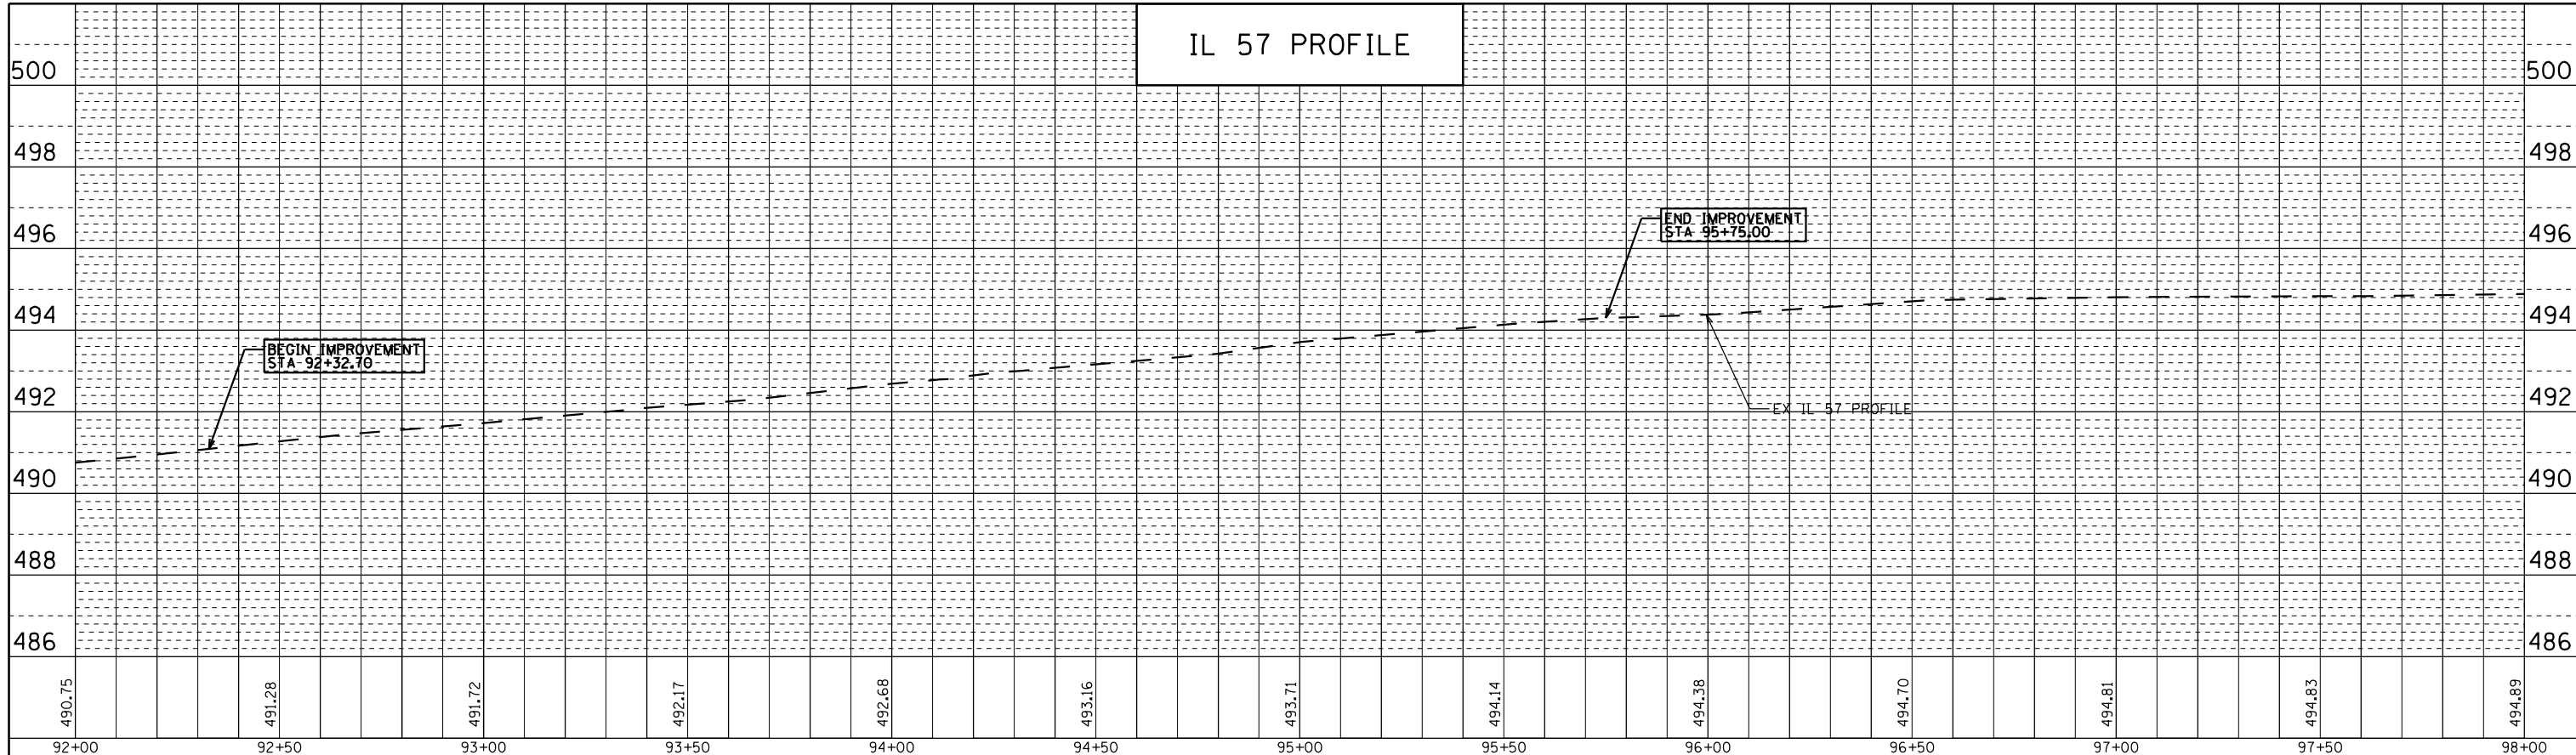

PROFILE	SURVEYED	BY	DATE
NOTE BOOK NO.	PLOTTED		
	GRADES CHECKED		
	STRUCTURE		
	NOTATIS CHFD		

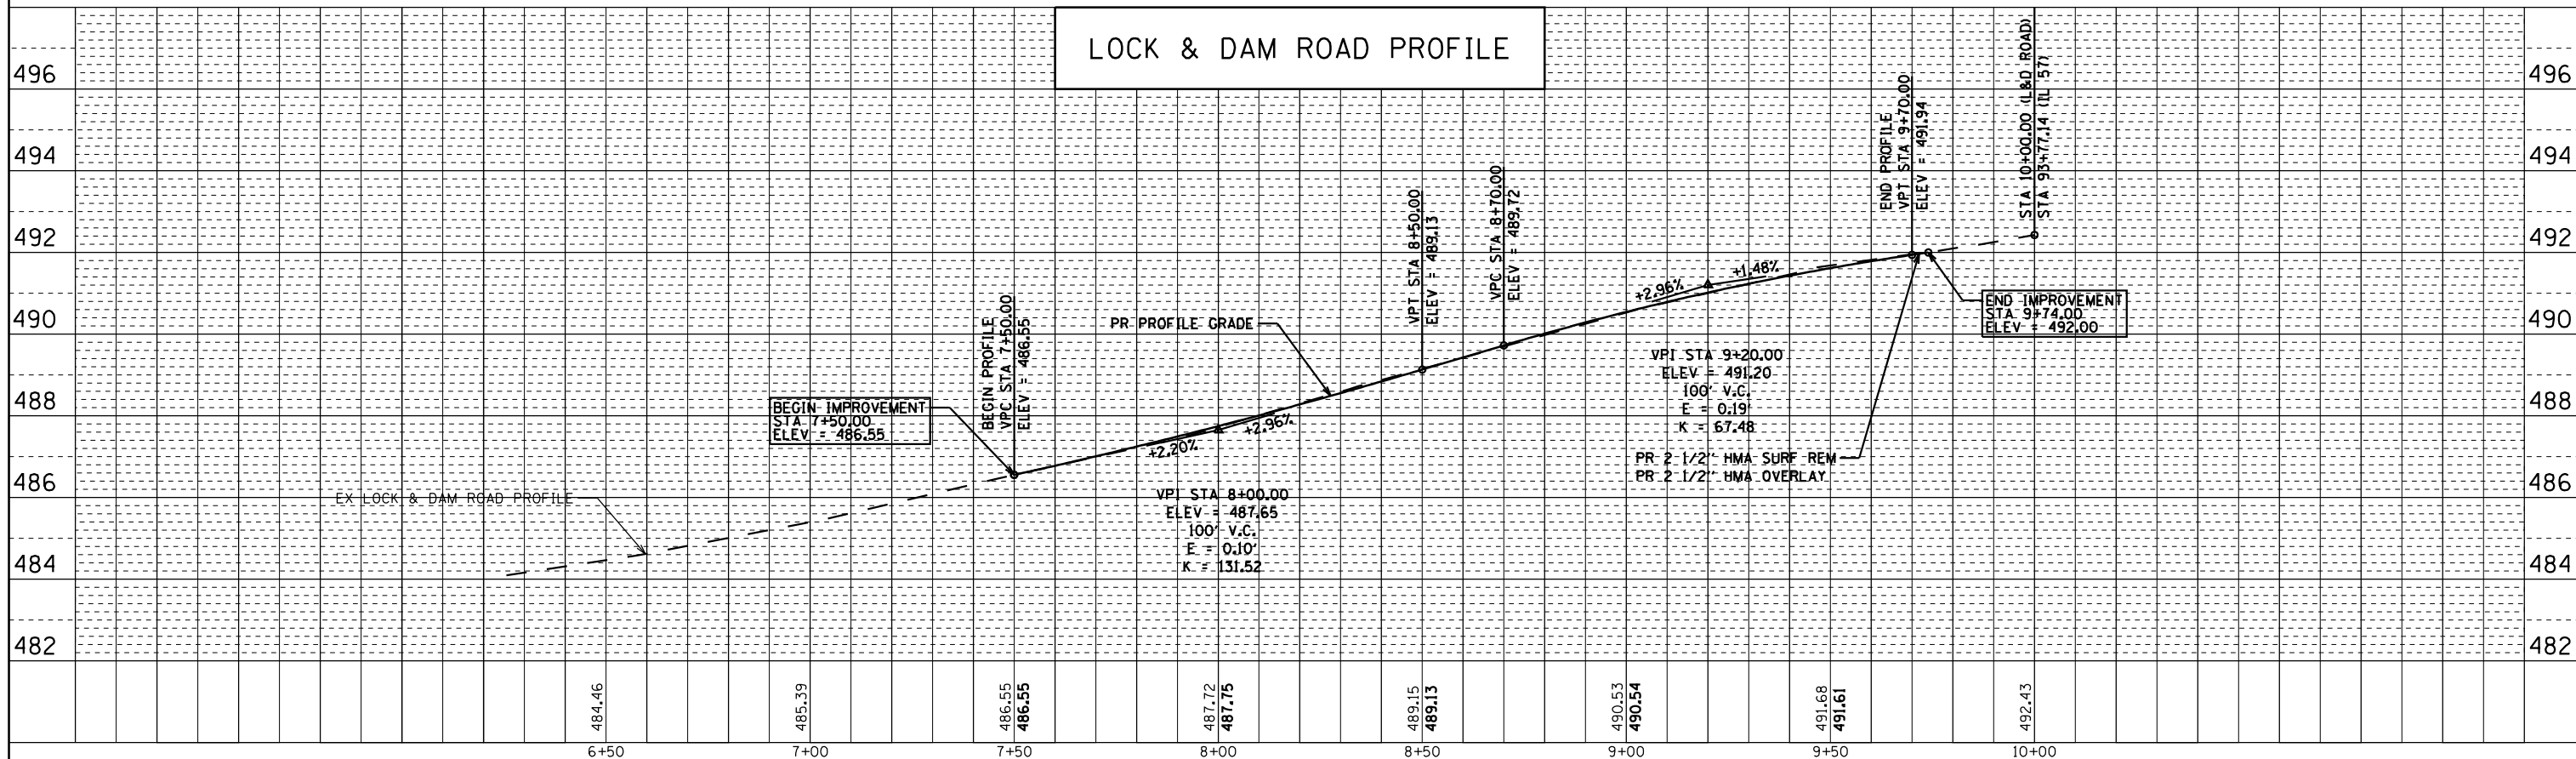

FILE NAME =	USER NAME = ebb	DESIGNED -	REVISED -	<b>STATE OF ILLINOIS DEPARTMENT OF TRANSPORTATION</b>	<b>PROFILE SHEET</b>			F.A.P. RTE.	SECTION	COUNTY	TOTAL SHEETS	SHEET NO.
q:\08files\080224\wo 3 - il 57 and ld road\cadd sheets\0672F46-sht-Plan03.dgn		DRAWN -	REVISED -		502	(53) N-1	ADAMS	20	12			
PLOT SCALE = 40.0000' / IN.		CHECKED -	REVISED -		CONTRACT NO. 72F46							
SHT_DOUBLE PROFILE	PLOT DATE = 12/12/2012	DATE -	REVISED -		SCALE: 1"=20'	SHEET 2 OF 2 SHEETS	STA. 92+00 TO STA. 98+00	ILLINOIS FED. AID PROJECT				