


**NOTES:**

1. CONTRACTOR SHALL VERIFY VERTICAL CLEARANCE AT SN. 069-0052 MAINTAINS A MINIMUM CLEARANCE OF 16' AT THE EDGE OF EACH LANE.

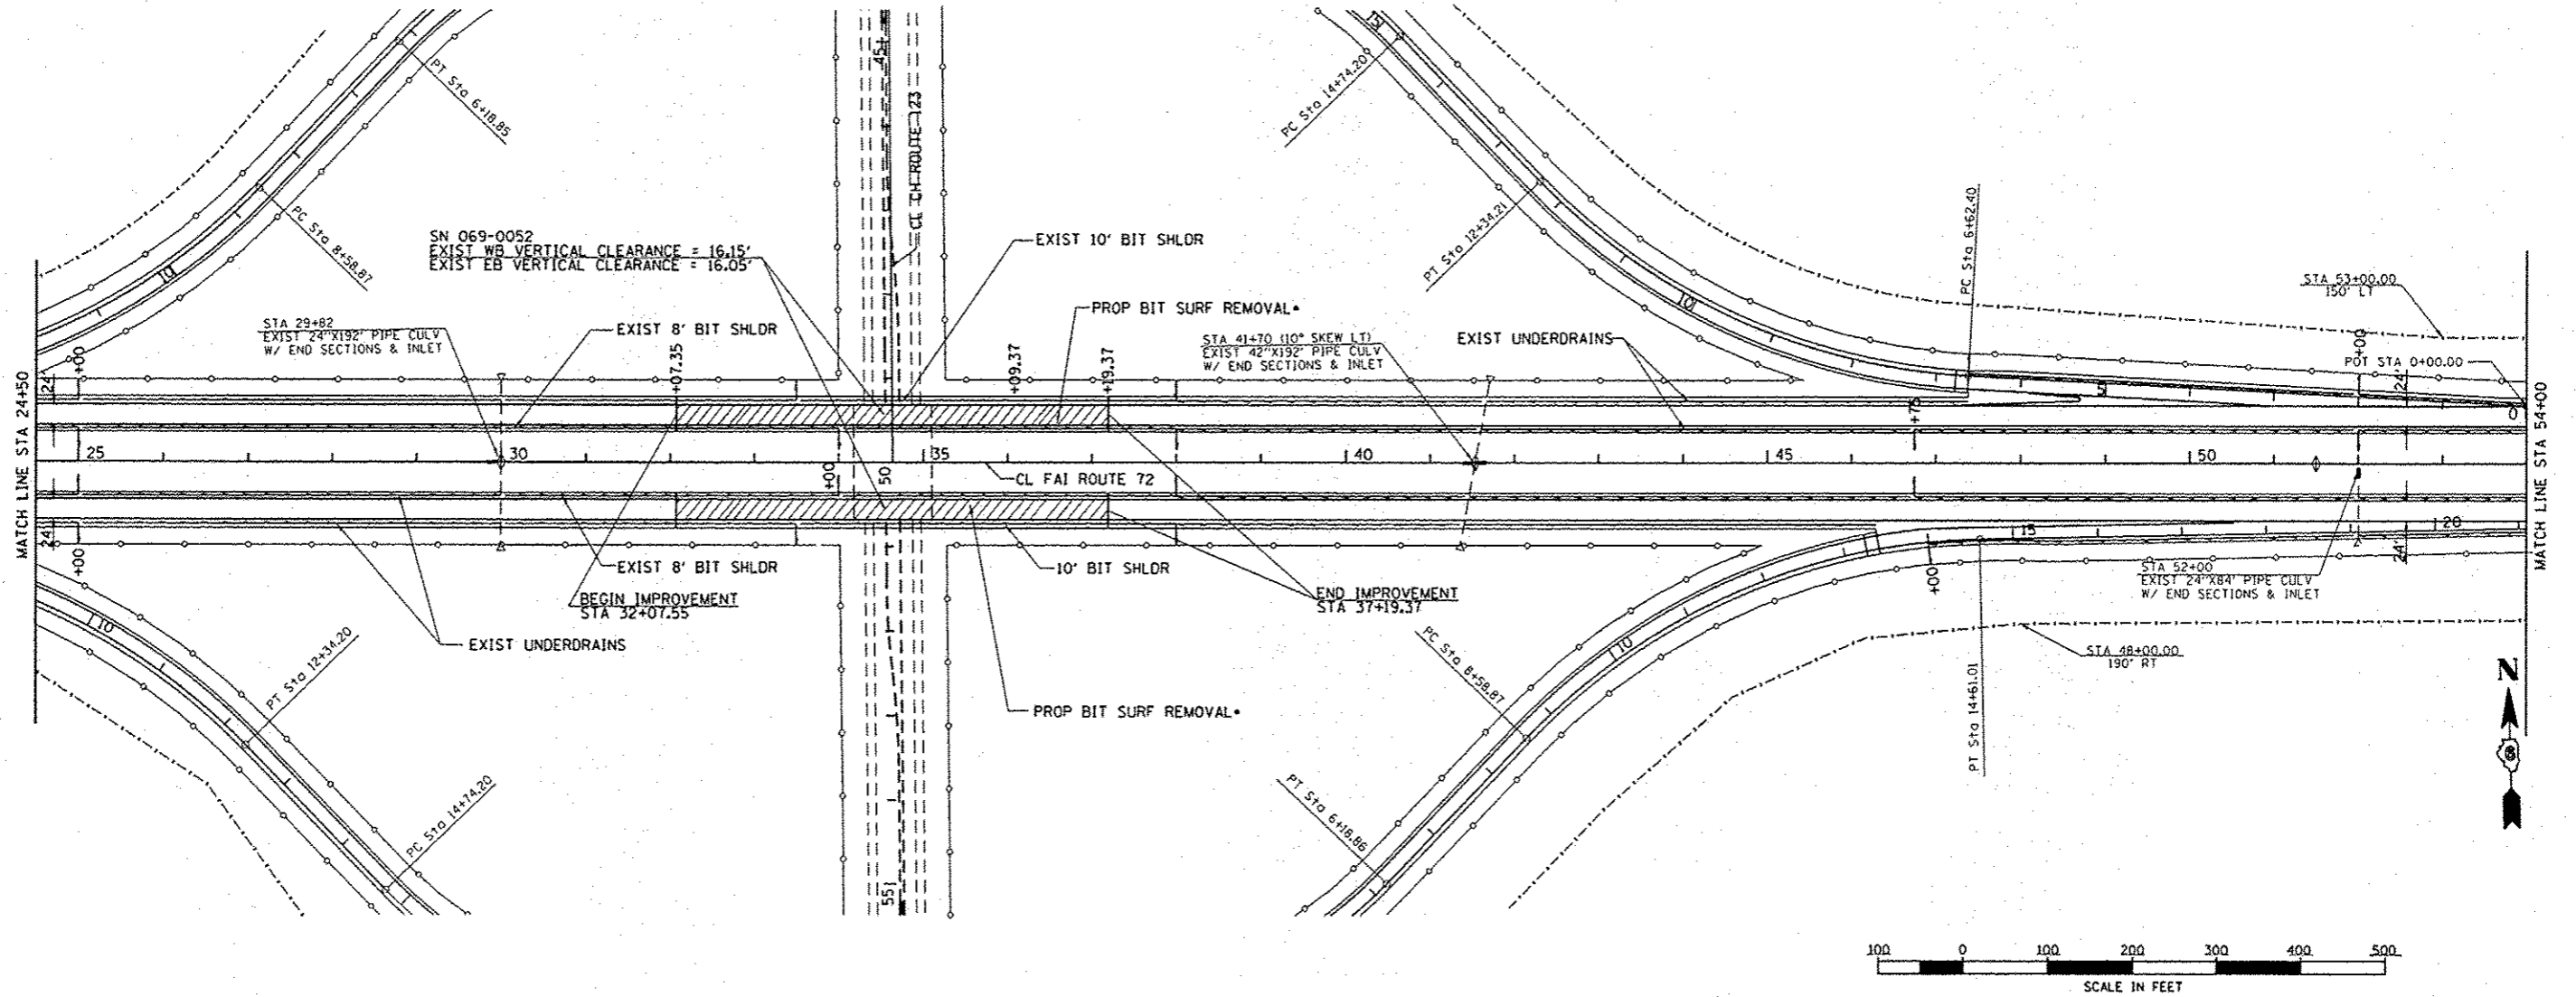

FILE NAME : c:\p\work\p\dot\sparkag\ld0325013\0672	USER NAME : sparkag F09-sht-plan.dgn	DESIGNED - DRAWN -	REVISED - REVISED -	<b>STATE OF ILLINOIS DEPARTMENT OF TRANSPORTATION</b>	<b>Plan Sheets</b>		F.A. RTE. 72	SECTION (69-9) 1-4	COUNTY MORGAN	TOTAL SHEETS 6	SHEET NO. 6	
Default	PLOT SCALE : 200.0000 / in	CHECKED -	REVISED -		SCALE: _____	SHEET 6	OF 6 SHEETS	STA. _____	TO STA. _____	CONTRACT NO. 72F89		
	PLOT DATE : Dec-20-2012 11:36:15AM	DATE -	REVISED -		ILLINOIS FED. AID PROJECT							