




PLAN	SURVEYED	BY	DATE
	PLOTTED		
	CHECKED		
	ALIGNED		
	FILED		
	NO. _____		
	FILE NAME _____		

PROFILE	SURVEYED	BY	DATE
	PLOTTED		
	CHECKED		
	GRADES		
	STRUCTURE		
	NOTATIS		
	CHKD		
	NO. _____		

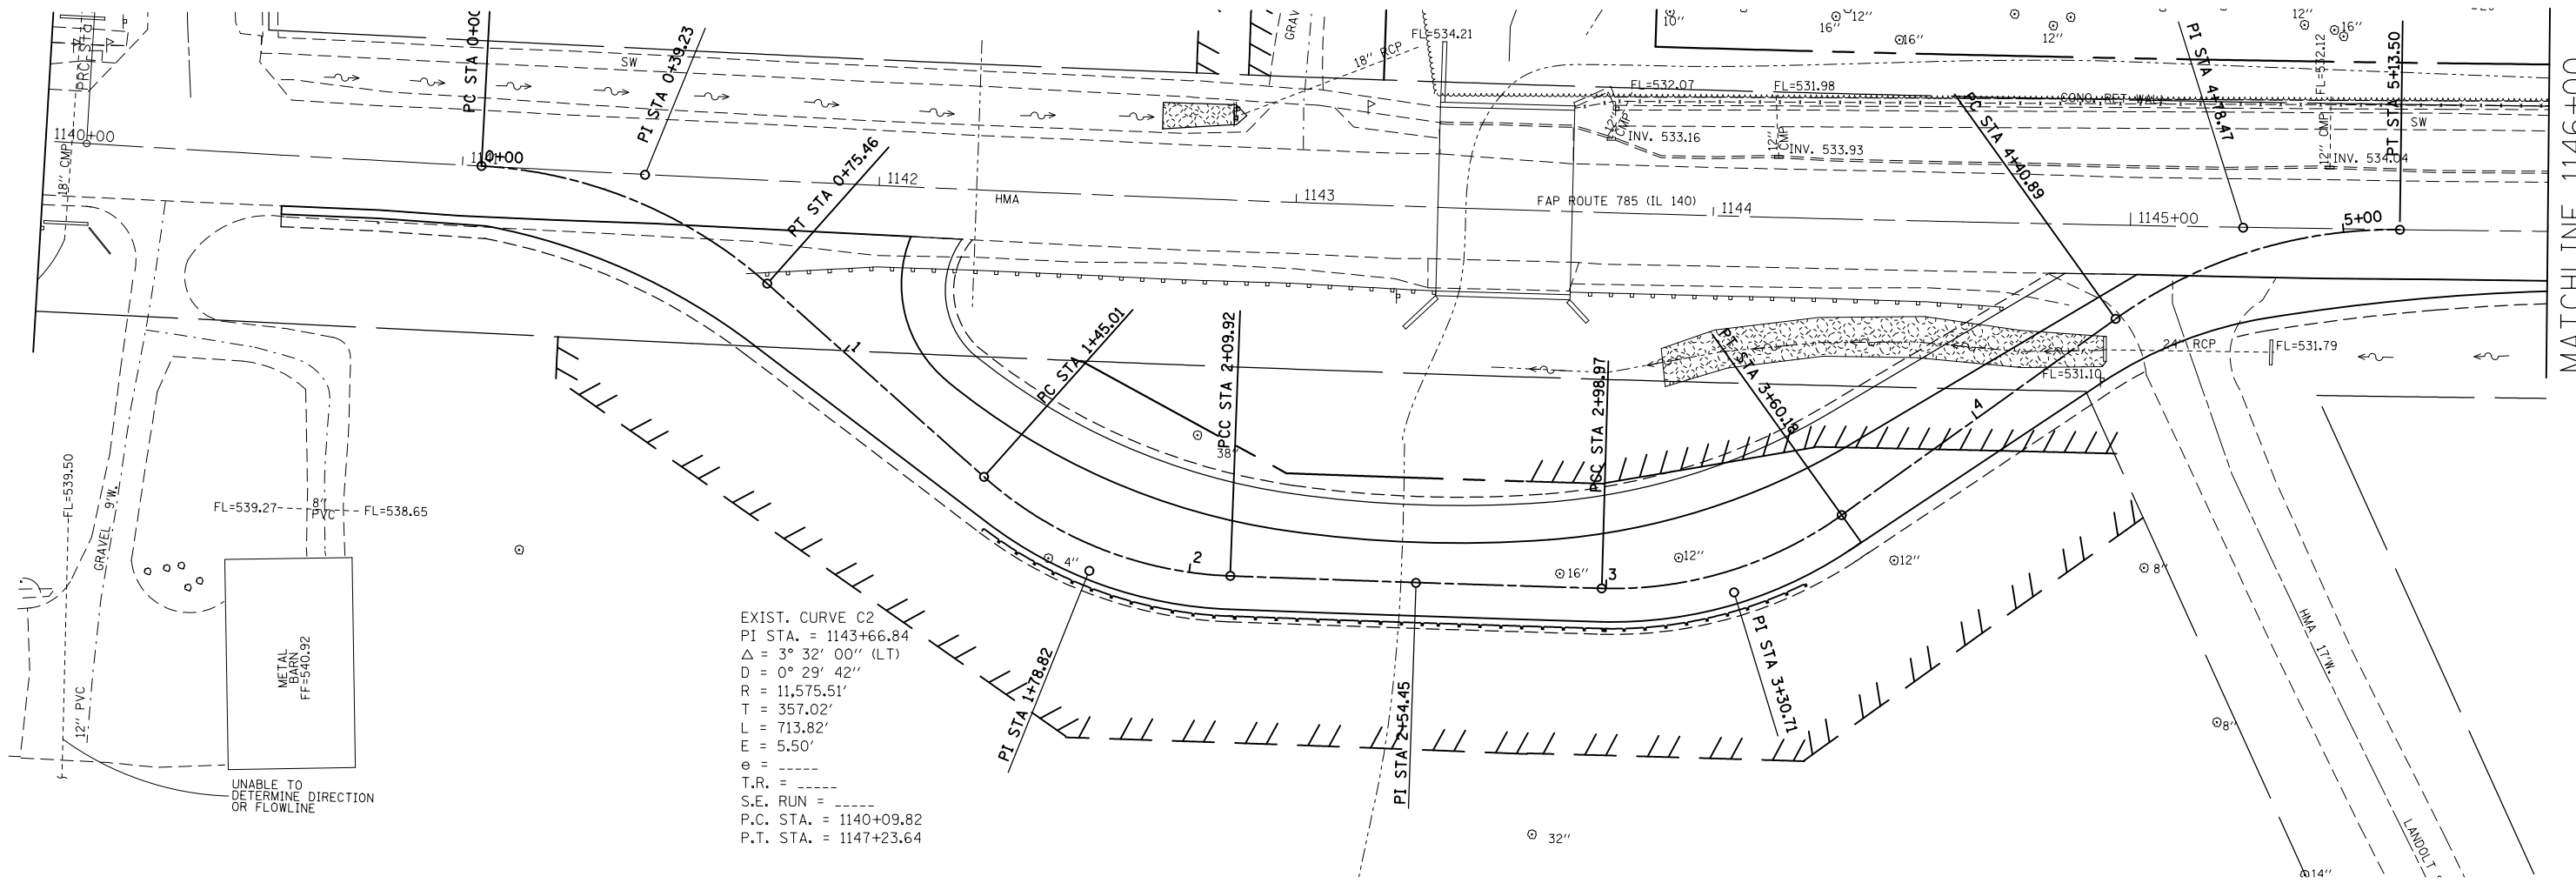

EXIST. CURVE C2
 PI STA. = 1143+66.84
 $\Delta = 3^\circ 32' 00''$ (LT)
 $D = 0^\circ 29' 42''$
 $R = 11,575.51'$
 $T = 357.02'$
 $L = 713.82'$
 $E = 5.50'$
 $e = \text{---}$
 $T.R. = \text{---}$
 $S.E. RUN = \text{---}$
 $P.C. STA. = 1140+09.82$
 $P.T. STA. = 1147+23.64$

PROP. CURVE ALTC601
 PI STA. = 0+39.23
 $\Delta = 38^\circ 39' 41''$ (RT)
 $D = 51^\circ 14' 10''$
 $R = 111.83'$
 $T = 39.23'$
 $L = 75.46'$
 $E = 6.68'$
 $e = \text{---}$
 $T.R. = \text{---}$
 $S.E. RUN = \text{---}$
 $P.C. STA = 0+00.00$
 $P.T. STA = 0+75.46$

PROP. CURVE ALTC602
 PI STA. = 1+78.82
 $\Delta = 39^\circ 34' 01''$ (LT)
 $D = 60^\circ 57' 11''$
 $R = 94.00'$
 $T = 33.81'$
 $L = 64.91'$
 $E = 5.90'$
 $e = 4\%$
 $T.R. = 32.5'$
 $S.E. RUN = 65'$
 $P.C. STA = 1+45.01$
 $P.T. STA = 2+09.92$

PROP. CURVE ALTC603
 PI STA. = 2+54.45
 $\Delta = 0^\circ 26' 15''$ (LT)
 $D = 0^\circ 29' 28''$
 $R = 11,665.51'$
 $T = 44.53'$
 $L = 89.05'$
 $E = 0.08'$
 $e = N/A$
 $T.R. = N/A$
 $S.E. RUN = N/A$
 $P.C. STA = 2+09.92$
 $P.T. STA = 2+98.97$

PROP. CURVE ALTC604
 PI STA. = 3+30.71
 $\Delta = 37^\circ 18' 26''$ (LT)
 $D = 60^\circ 57' 11''$
 $R = 94.00'$
 $T = 31.73'$
 $L = 61.21'$
 $E = 5.21'$
 $e = 4\%$
 $T.R. = 32.5'$
 $S.E. RUN = 65'$
 $P.C. STA = 2+98.97$
 $P.T. STA = 3+60.18$

PROP. CURVE ALTC605
 PI STA. = 4+78.47
 $\Delta = 36^\circ 22' 25''$ (RT)
 $D = 50^\circ 05' 31''$
 $R = 114.38'$
 $T = 37.58'$
 $L = 72.61'$
 $E = 6.01'$
 $e = \text{---}$
 $T.R. = \text{---}$
 $S.E. RUN = \text{---}$
 $P.C. STA = 4+40.89$
 $P.T. STA = 5+13.50$

FILE NAME =	USER NAME = *USER*	DESIGNED -	REVISED -	STATE OF ILLINOIS DEPARTMENT OF TRANSPORTATION	RUNAROUND ALIGNMENT INFORMATION			F.A.P. RTE.	SECTION	COUNTY	TOTAL SHEETS	SHEET NO.
*FILEL#	PLOT SCALE = *SCALE*	CHECKED -	REVISED -					785	136-BR	MADISON	58	21
*MODELNAME#	PLOT DATE = *DATE*	DRAWN -	REVISED -		CONTRACT NO. 76D49							
		CHECKED -	REVISED -		SCALE: 20:1	SHEET 1	OF 1 SHEETS	STA. 1140+00	TO STA. 1146+00	ILLINOIS FED. AID PROJECT		