
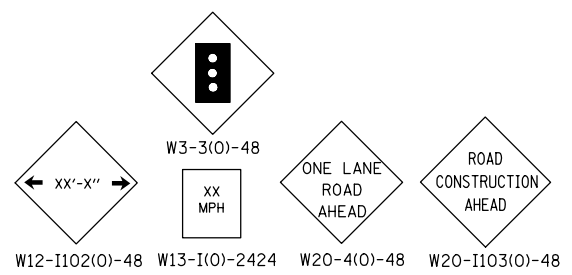


PLAN	SURVEYED	DATE
	PLOTTED	BY
	CHECKED	
	ALIGNED	
	FILED	
	CARD FILE NAME	
	NO.	

PROFILE	SURVEYED	DATE
	PLOTTED	BY
	CHECKED	
	GRADES	
	STRUCTURE	
	NOTATIS	
	CHPKD	
	NO.	

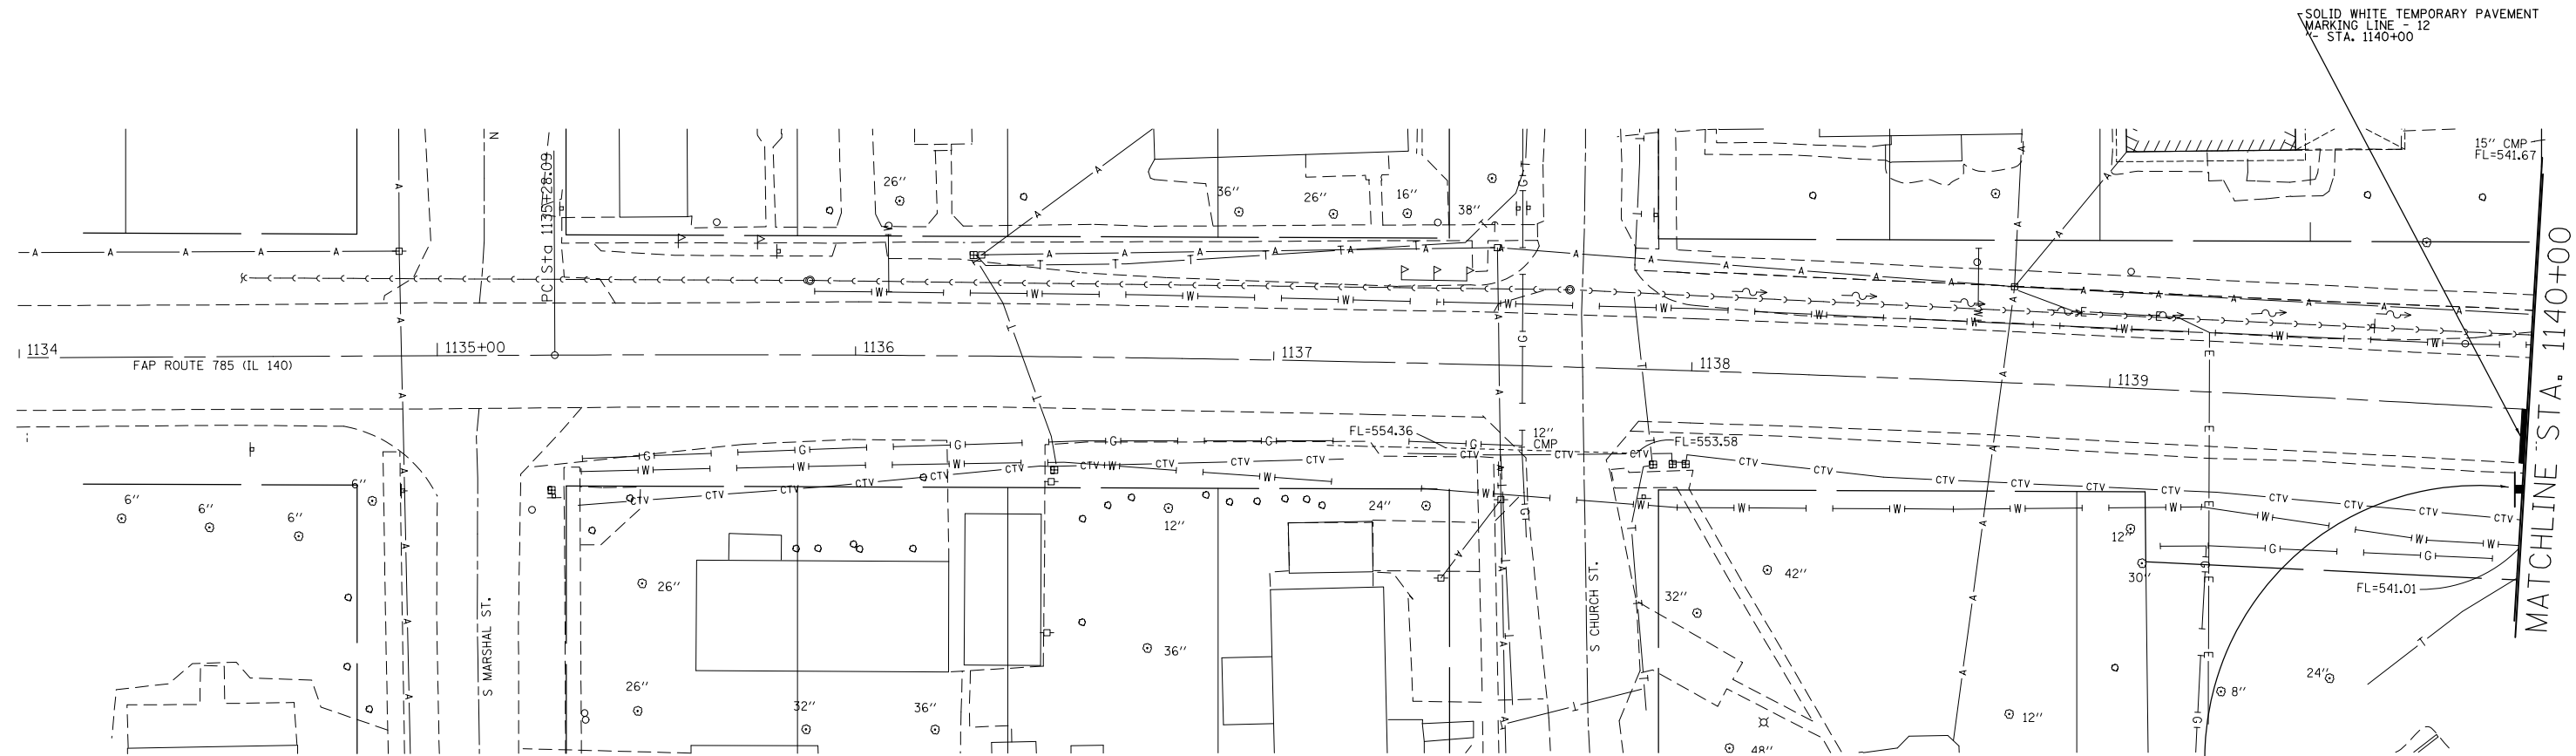

THE ABOVE SIGNS WILL BE PLACED ACCORDING TO TRAFFIC CONTROL STANDARD 701321.

STOP HERE ON RED  
R10-6A-2430

FILE NAME =	USER NAME = #USER*	DESIGNED -	REVISED -	<b>STATE OF ILLINOIS DEPARTMENT OF TRANSPORTATION</b>	<b>RUNAROUND TRAFFIC CONTROL LAYOUT</b>	F.A.P. RTE.	SECTION	COUNTY	TOTAL SHEETS	SHEET NO.
*FILEL#		CHECKED -	REVISED -			785	136-BR	MADISON	58	22
*MODELNAME#		DRAWN -	REVISED -			CONTRACT NO. 76D49				
		CHECKED -	REVISED -			SCALE: 20:1	SHEET 1 OF 3 SHEETS	STA. 1134+00 TO STA. 1140+00	ILLINOIS FED. AID PROJECT	