


PLAN	SURVEYED	DATE
	PLOTTED	BY
	GRADES CHECKED	
	ALIGNMENT MARKS	
	STRUCTURE NOTATIONS	
	FILE NAME	
	NO.	

PROFILE	SURVEYED	DATE
	PLOTTED	BY
	GRADES CHECKED	
	ALIGNMENT MARKS	
	STRUCTURE NOTATIONS	
	FILE NAME	
	NO.	

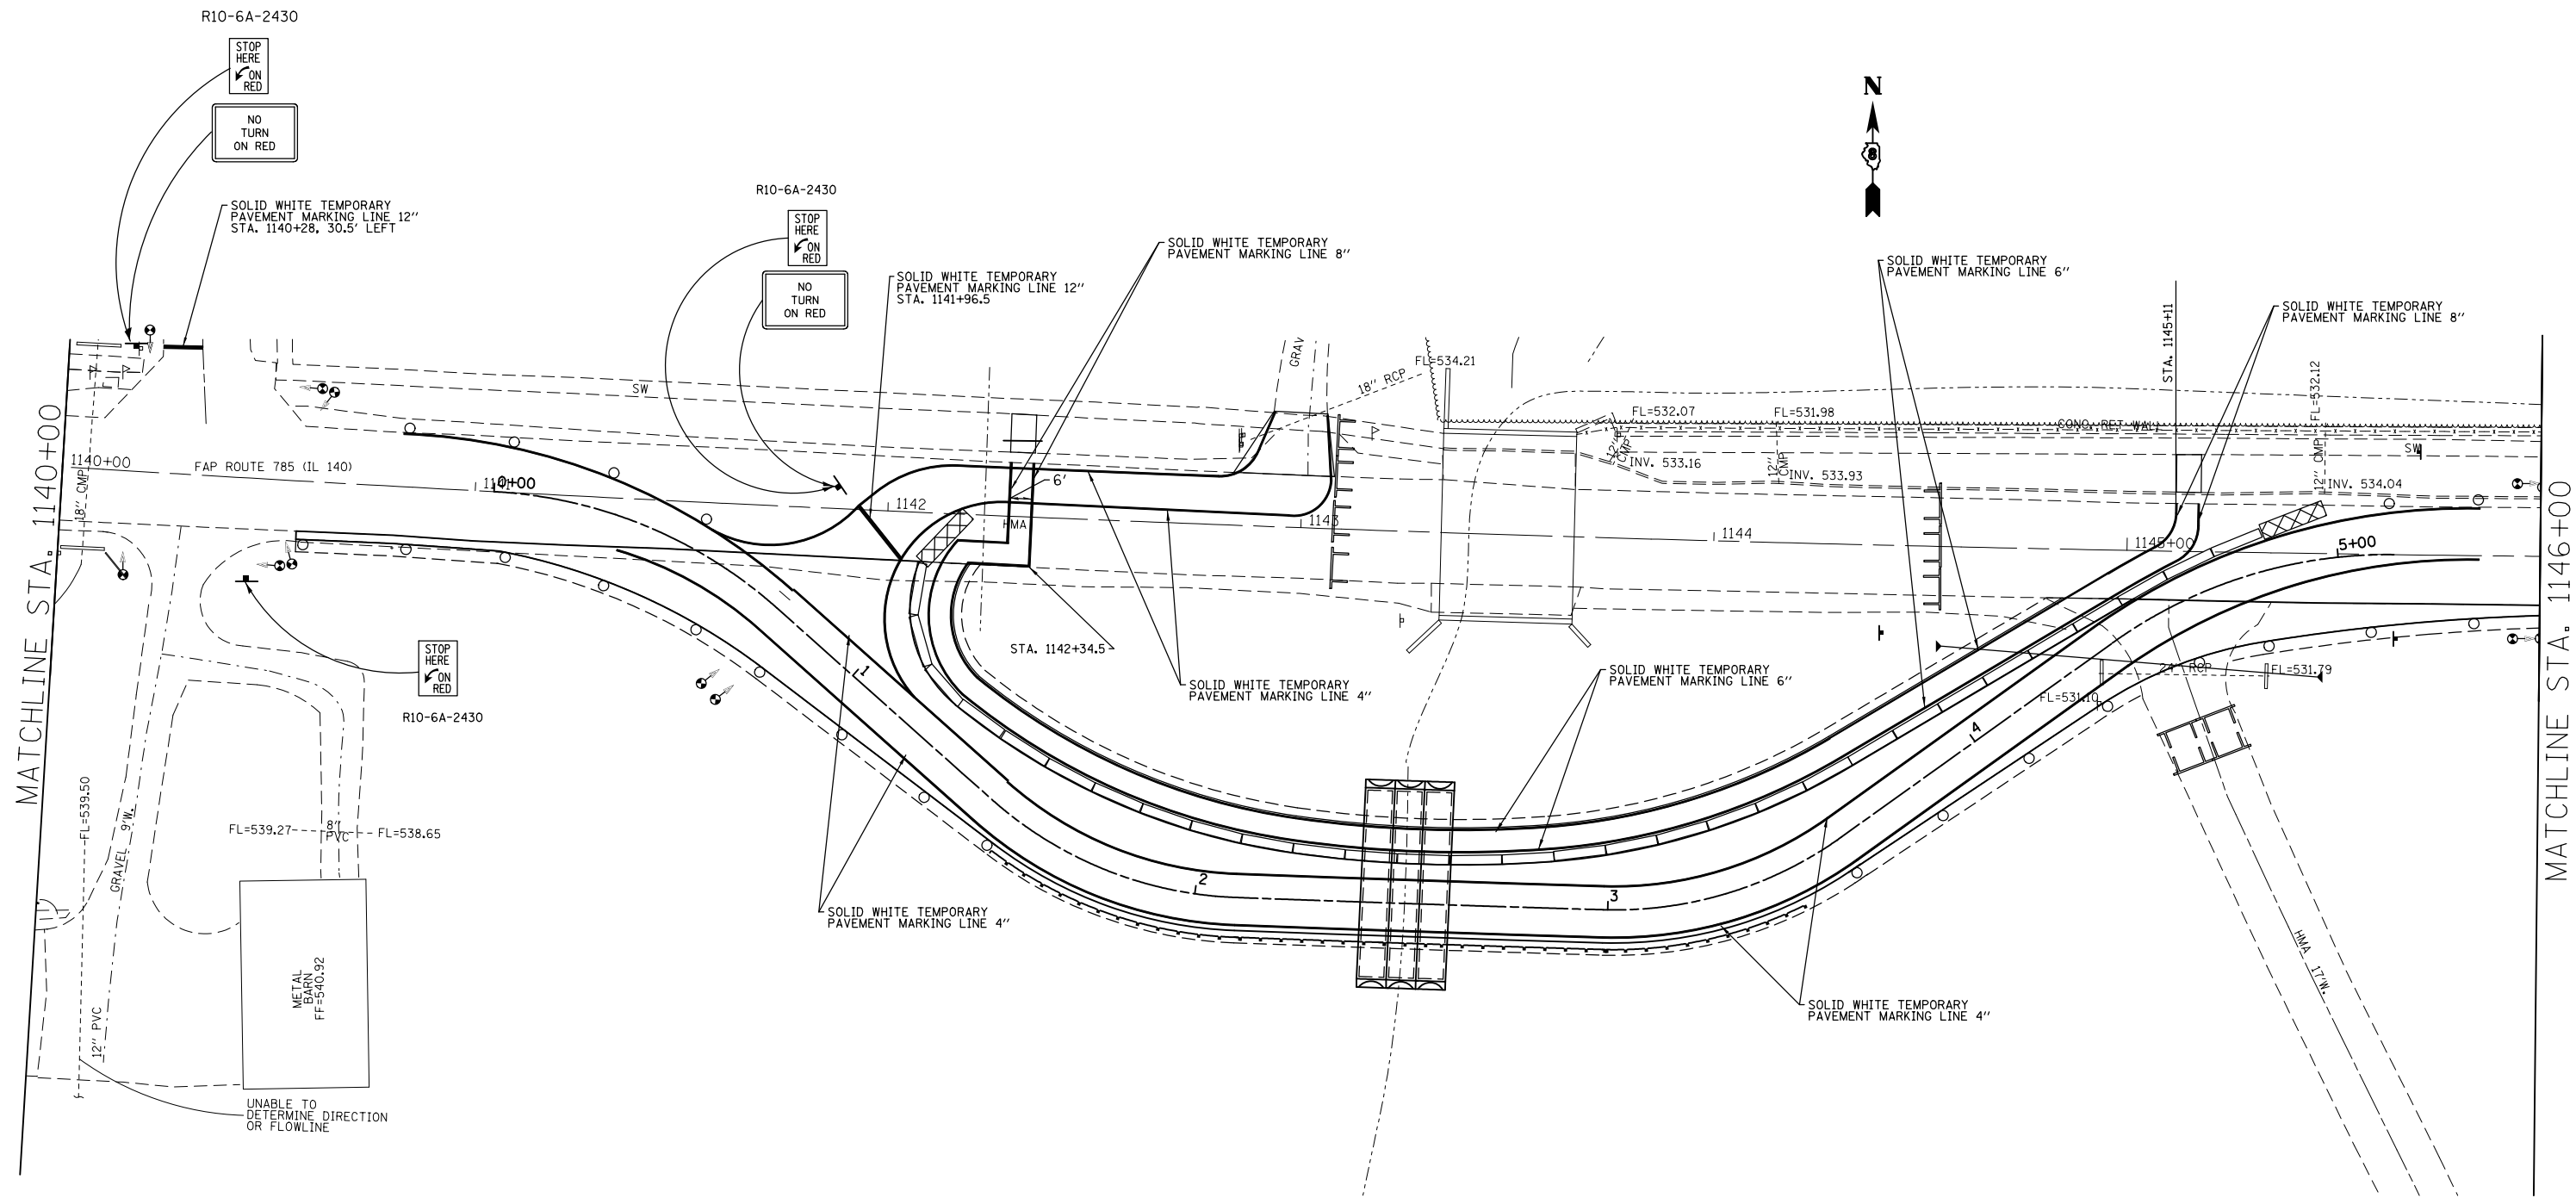

LEGEND

- TEMPORARY TRAFFIC SIGNAL
- TEMPORARY CONCRETE BARRIER
- TRAFFIC BARRIER TY III
- IMPACT ATTENUATOR, TEMPORARY (NRD), TL 3
- BARRICADE OR DRUM

FILE NAME =	USER NAME = #USER*	DESIGNED -	REVISED -	STATE OF ILLINOIS DEPARTMENT OF TRANSPORTATION	RUNAROUND TRAFFIC CONTROL LAYOUT			F.A.P. RTE.	SECTION	COUNTY	TOTAL SHEETS	SHEET NO.		
#FILE#		DRAWN -	REVISED -		SCALE: 20:1	SHEET 2	OF 3 SHEETS	STA. 1140+00	TO STA. 1146+00	785	136-BR	MADISON	58	23
		CHECKED -	REVISED -					CONTRACT NO. 76D49						
		DATE -	REVISED -		FED. ROAD DIST. NO. ILLINOIS FED. AID PROJECT									