


FINAL SURVEY NO.	SURVEYED PLOTTED AREAS CHECKED	BY	DATE

ORIGINAL SURVEY NO.	SURVEYED PLOTTED AREAS CHECKED	BY	DATE

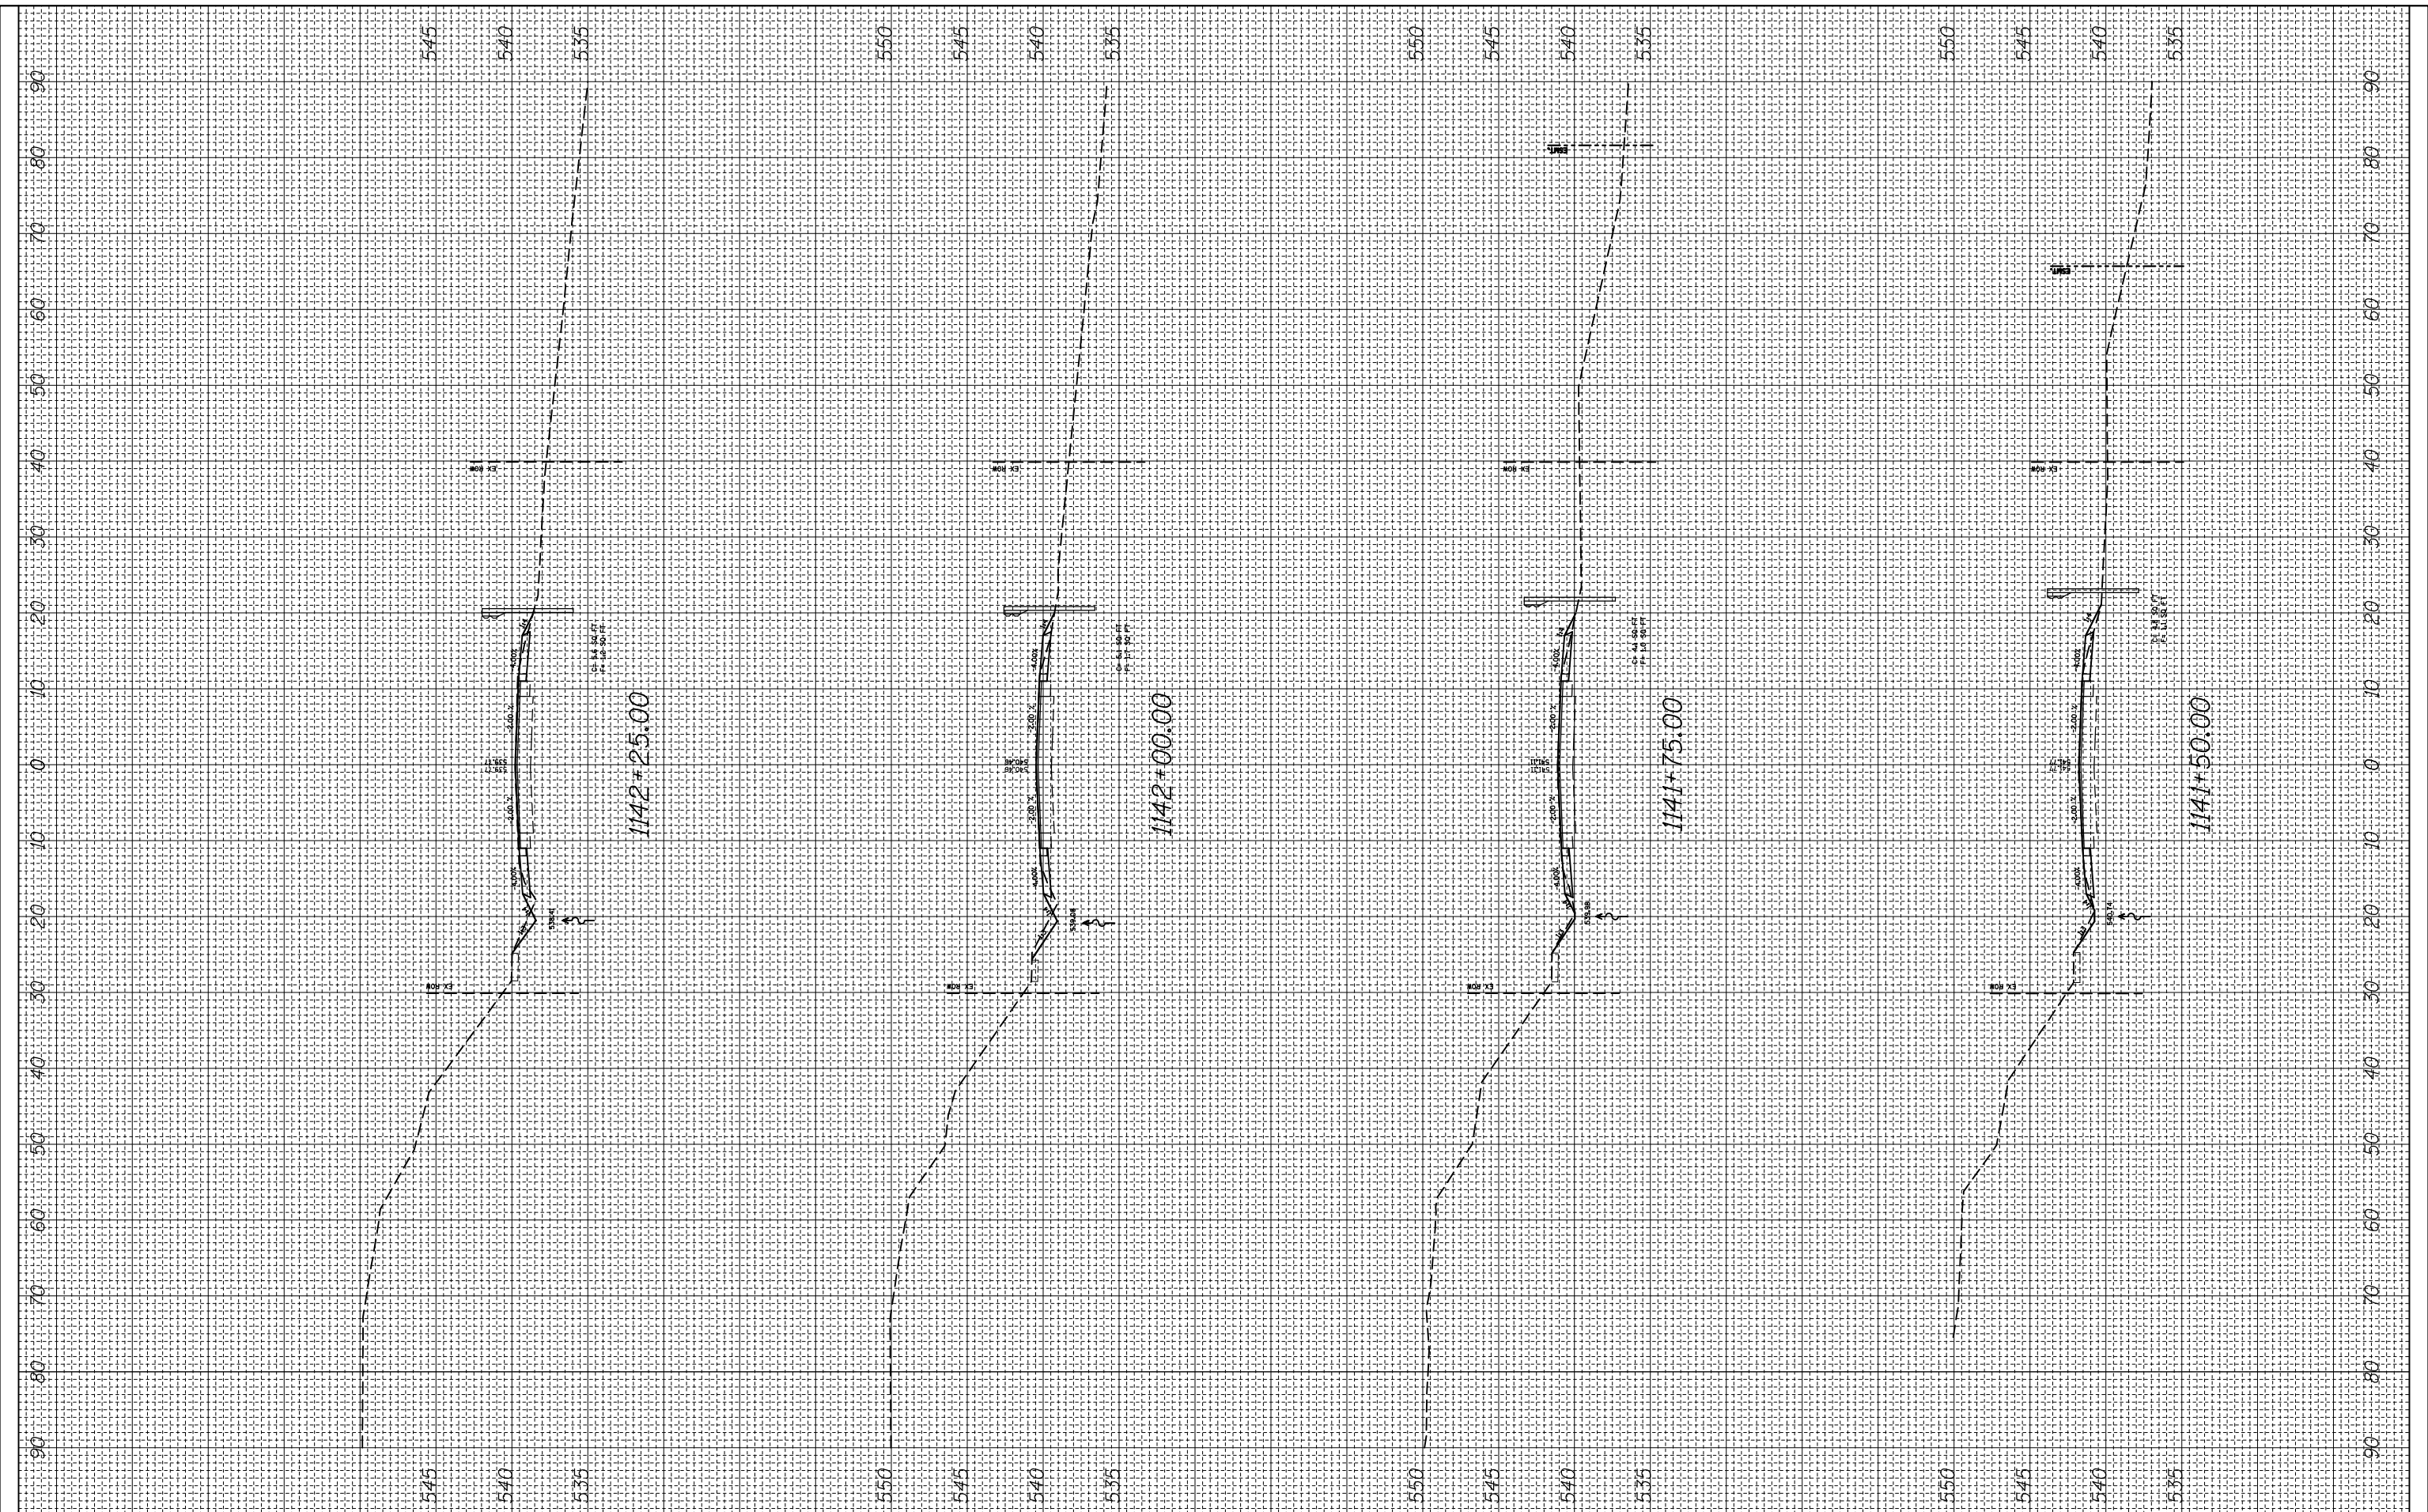

FILE NAME =
 FILEL
 MODELNAME

USER NAME = *USER*
 SCALE
 DATE

DESIGNED -
 DRAWN -
 CHECKED -
 DATE -

REVISED -
 REVISED -
 REVISED -
 REVISED -

**STATE OF ILLINOIS
 DEPARTMENT OF TRANSPORTATION**

IL 140 MAINLINE CROSS SECTION

SCALE: SHEET 2 OF 6 SHEETS STA. 1141+50.00 TO STA. 1142+25.00

F.A.P. RTE.	SECTION	COUNTY	TOTAL SHEETS	SHEET NO.
785	136-BR	MADISON	58	47
CONTRACT NO. 76D49				
ILLINOIS FED. AID PROJECT				