


FINAL SURVEY NO.	SURVEYED PLOTTED AREAS CHECKED	BY	DATE

ORIGINAL SURVEY NO.	SURVEYED PLOTTED AREAS CHECKED	BY	DATE

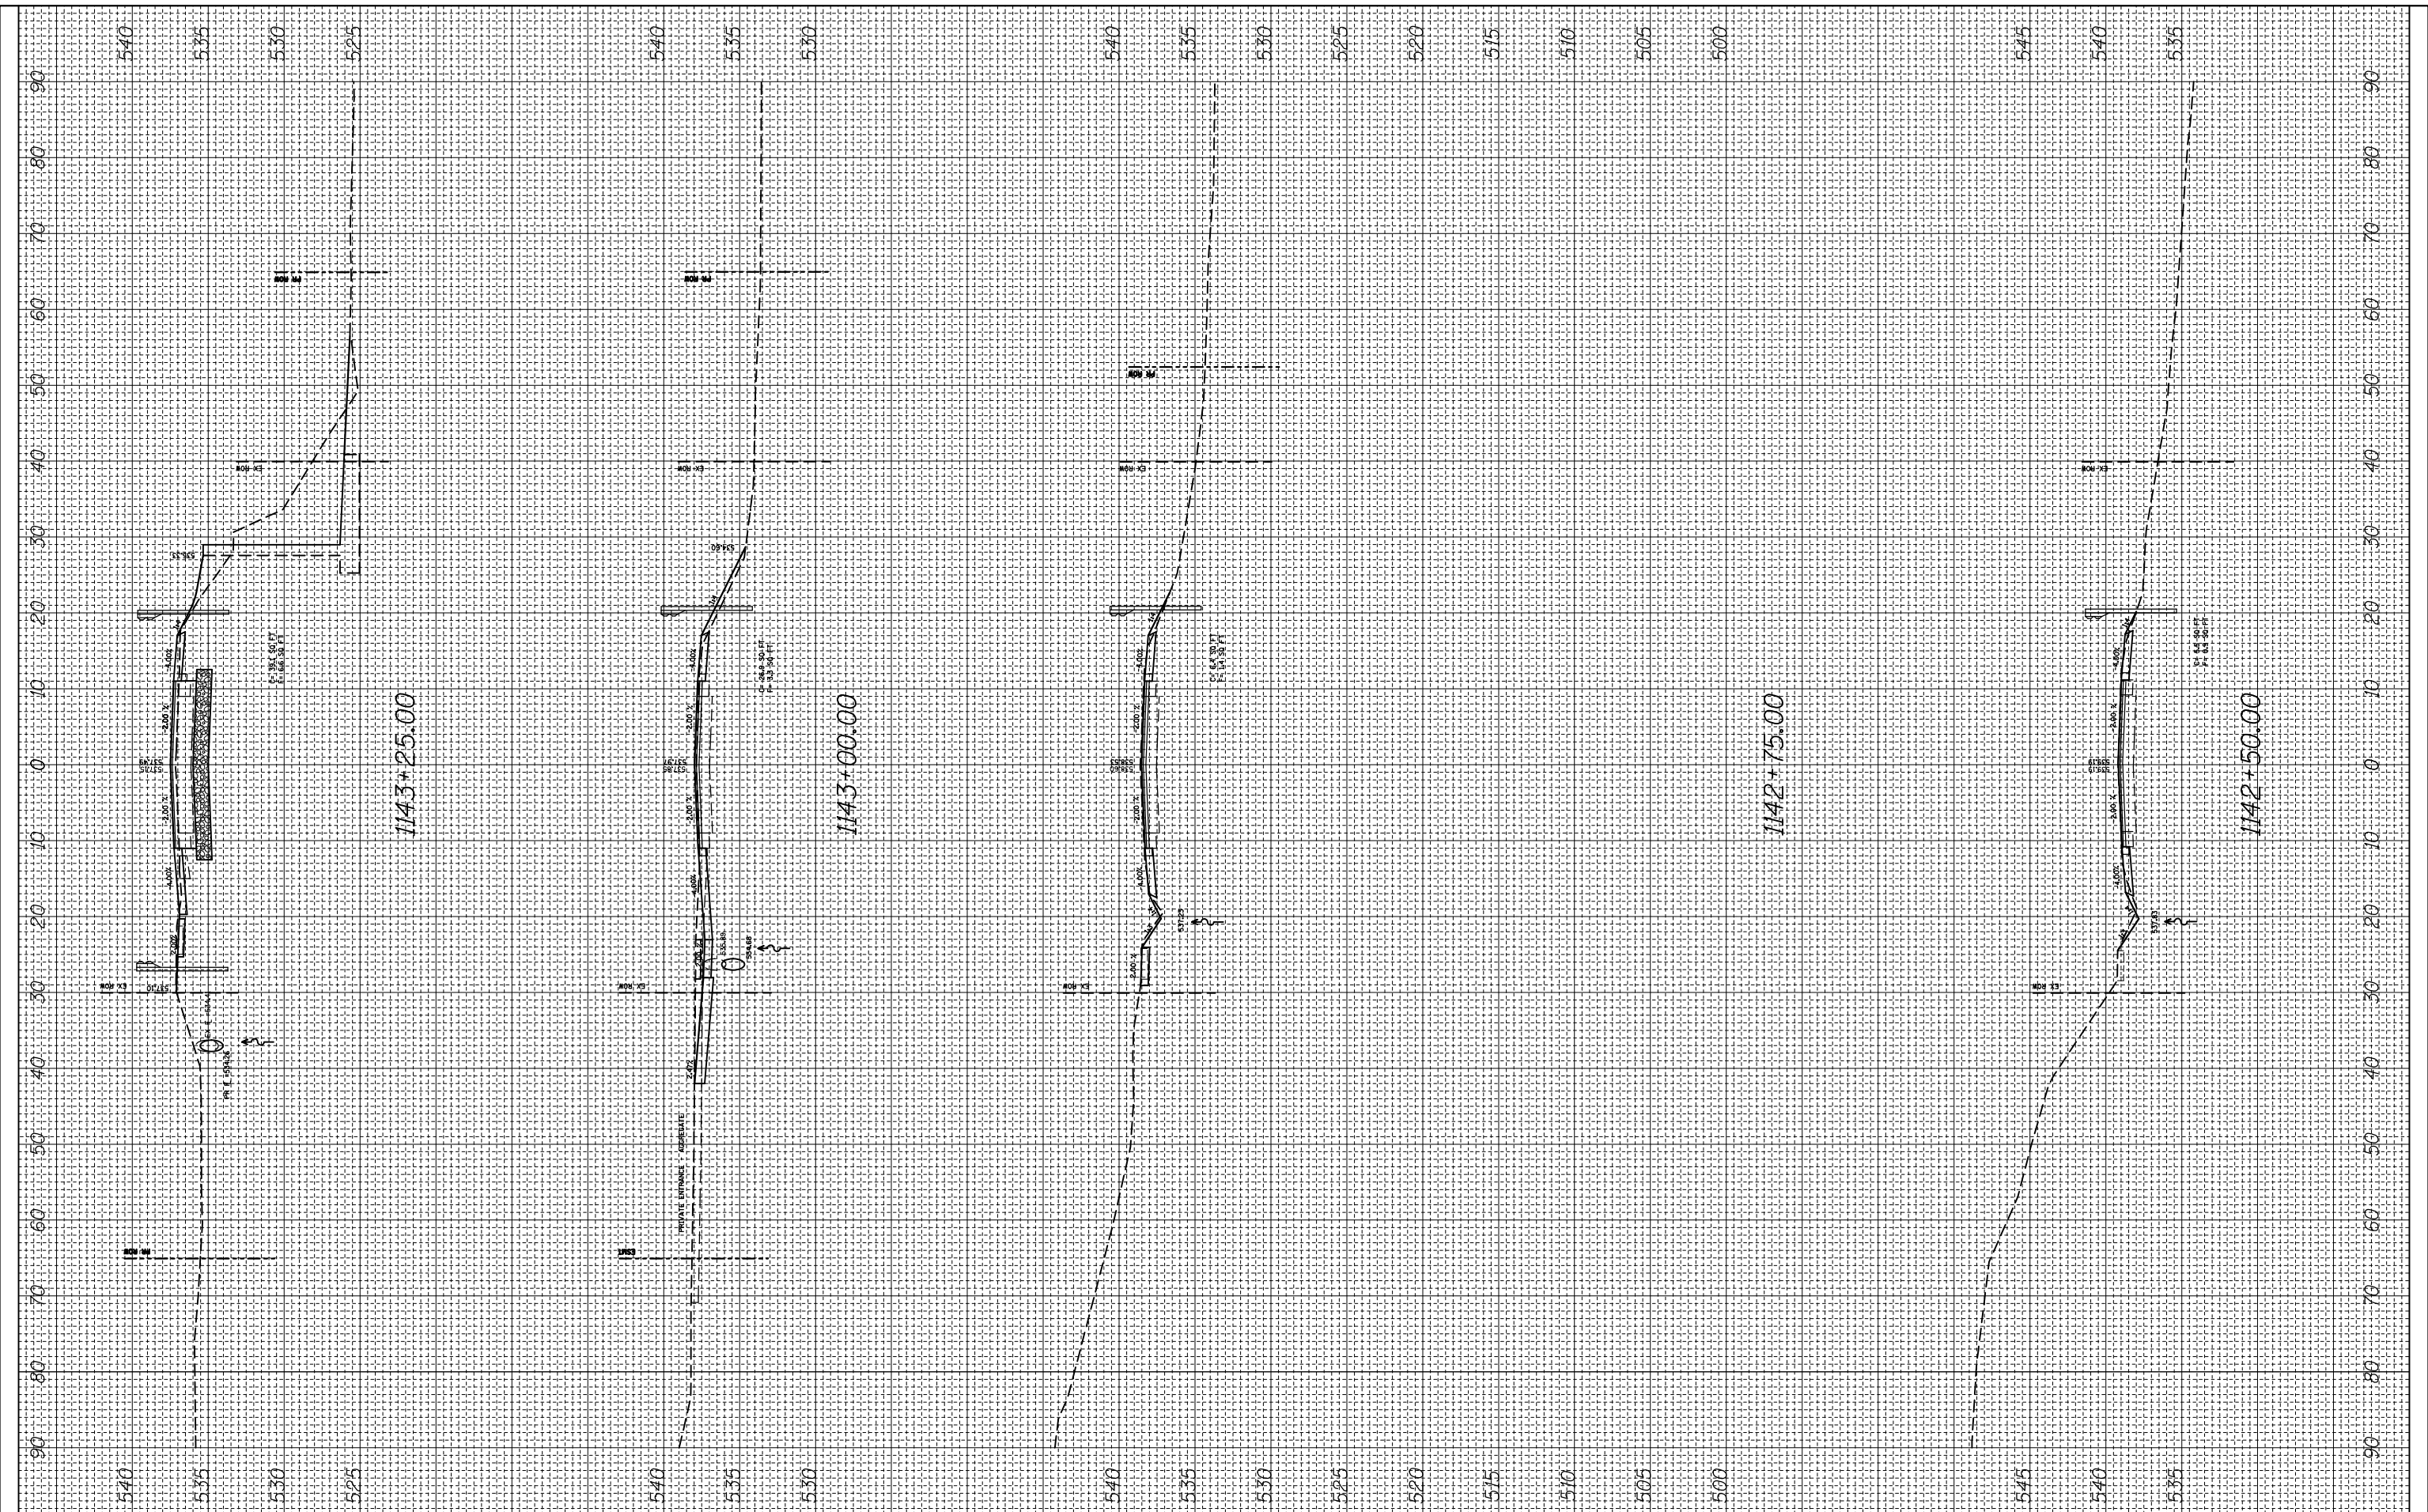

FILE NAME =  
 #FILEL#  
 #MODELNAME#

USER NAME = #USER#  
 PLOT SCALE = #SCALE#  
 PLOT DATE = #DATE#

DESIGNED -  
 DRAWN -  
 CHECKED -  
 DATE -

REVISED -  
 REVISED -  
 REVISED -  
 REVISED -

**STATE OF ILLINOIS  
 DEPARTMENT OF TRANSPORTATION**

**IL 140 MAINLINE CROSS SECTION**

SCALE: SHEET 3 OF 6 SHEETS STA. 1142+50.00 TO STA. 1143+25.00

F.A.P. RTE. 785	SECTION 136-BR	COUNTY MADISON	TOTAL SHEETS 58	SHEET NO. 48
CONTRACT NO. 76D49				
ILLINOIS FED. AID PROJECT				