


FINAL SURVEY NO.	SURVEYED PLOTTED AREAS CHECKED	BY	DATE
NOTE BOOK NO.	TEMPLATE AREAS CHECKED		

ORIGINAL SURVEY NO.	SURVEYED PLOTTED AREAS CHECKED	BY	DATE
NOTE BOOK NO.	TEMPLATE AREAS CHECKED		

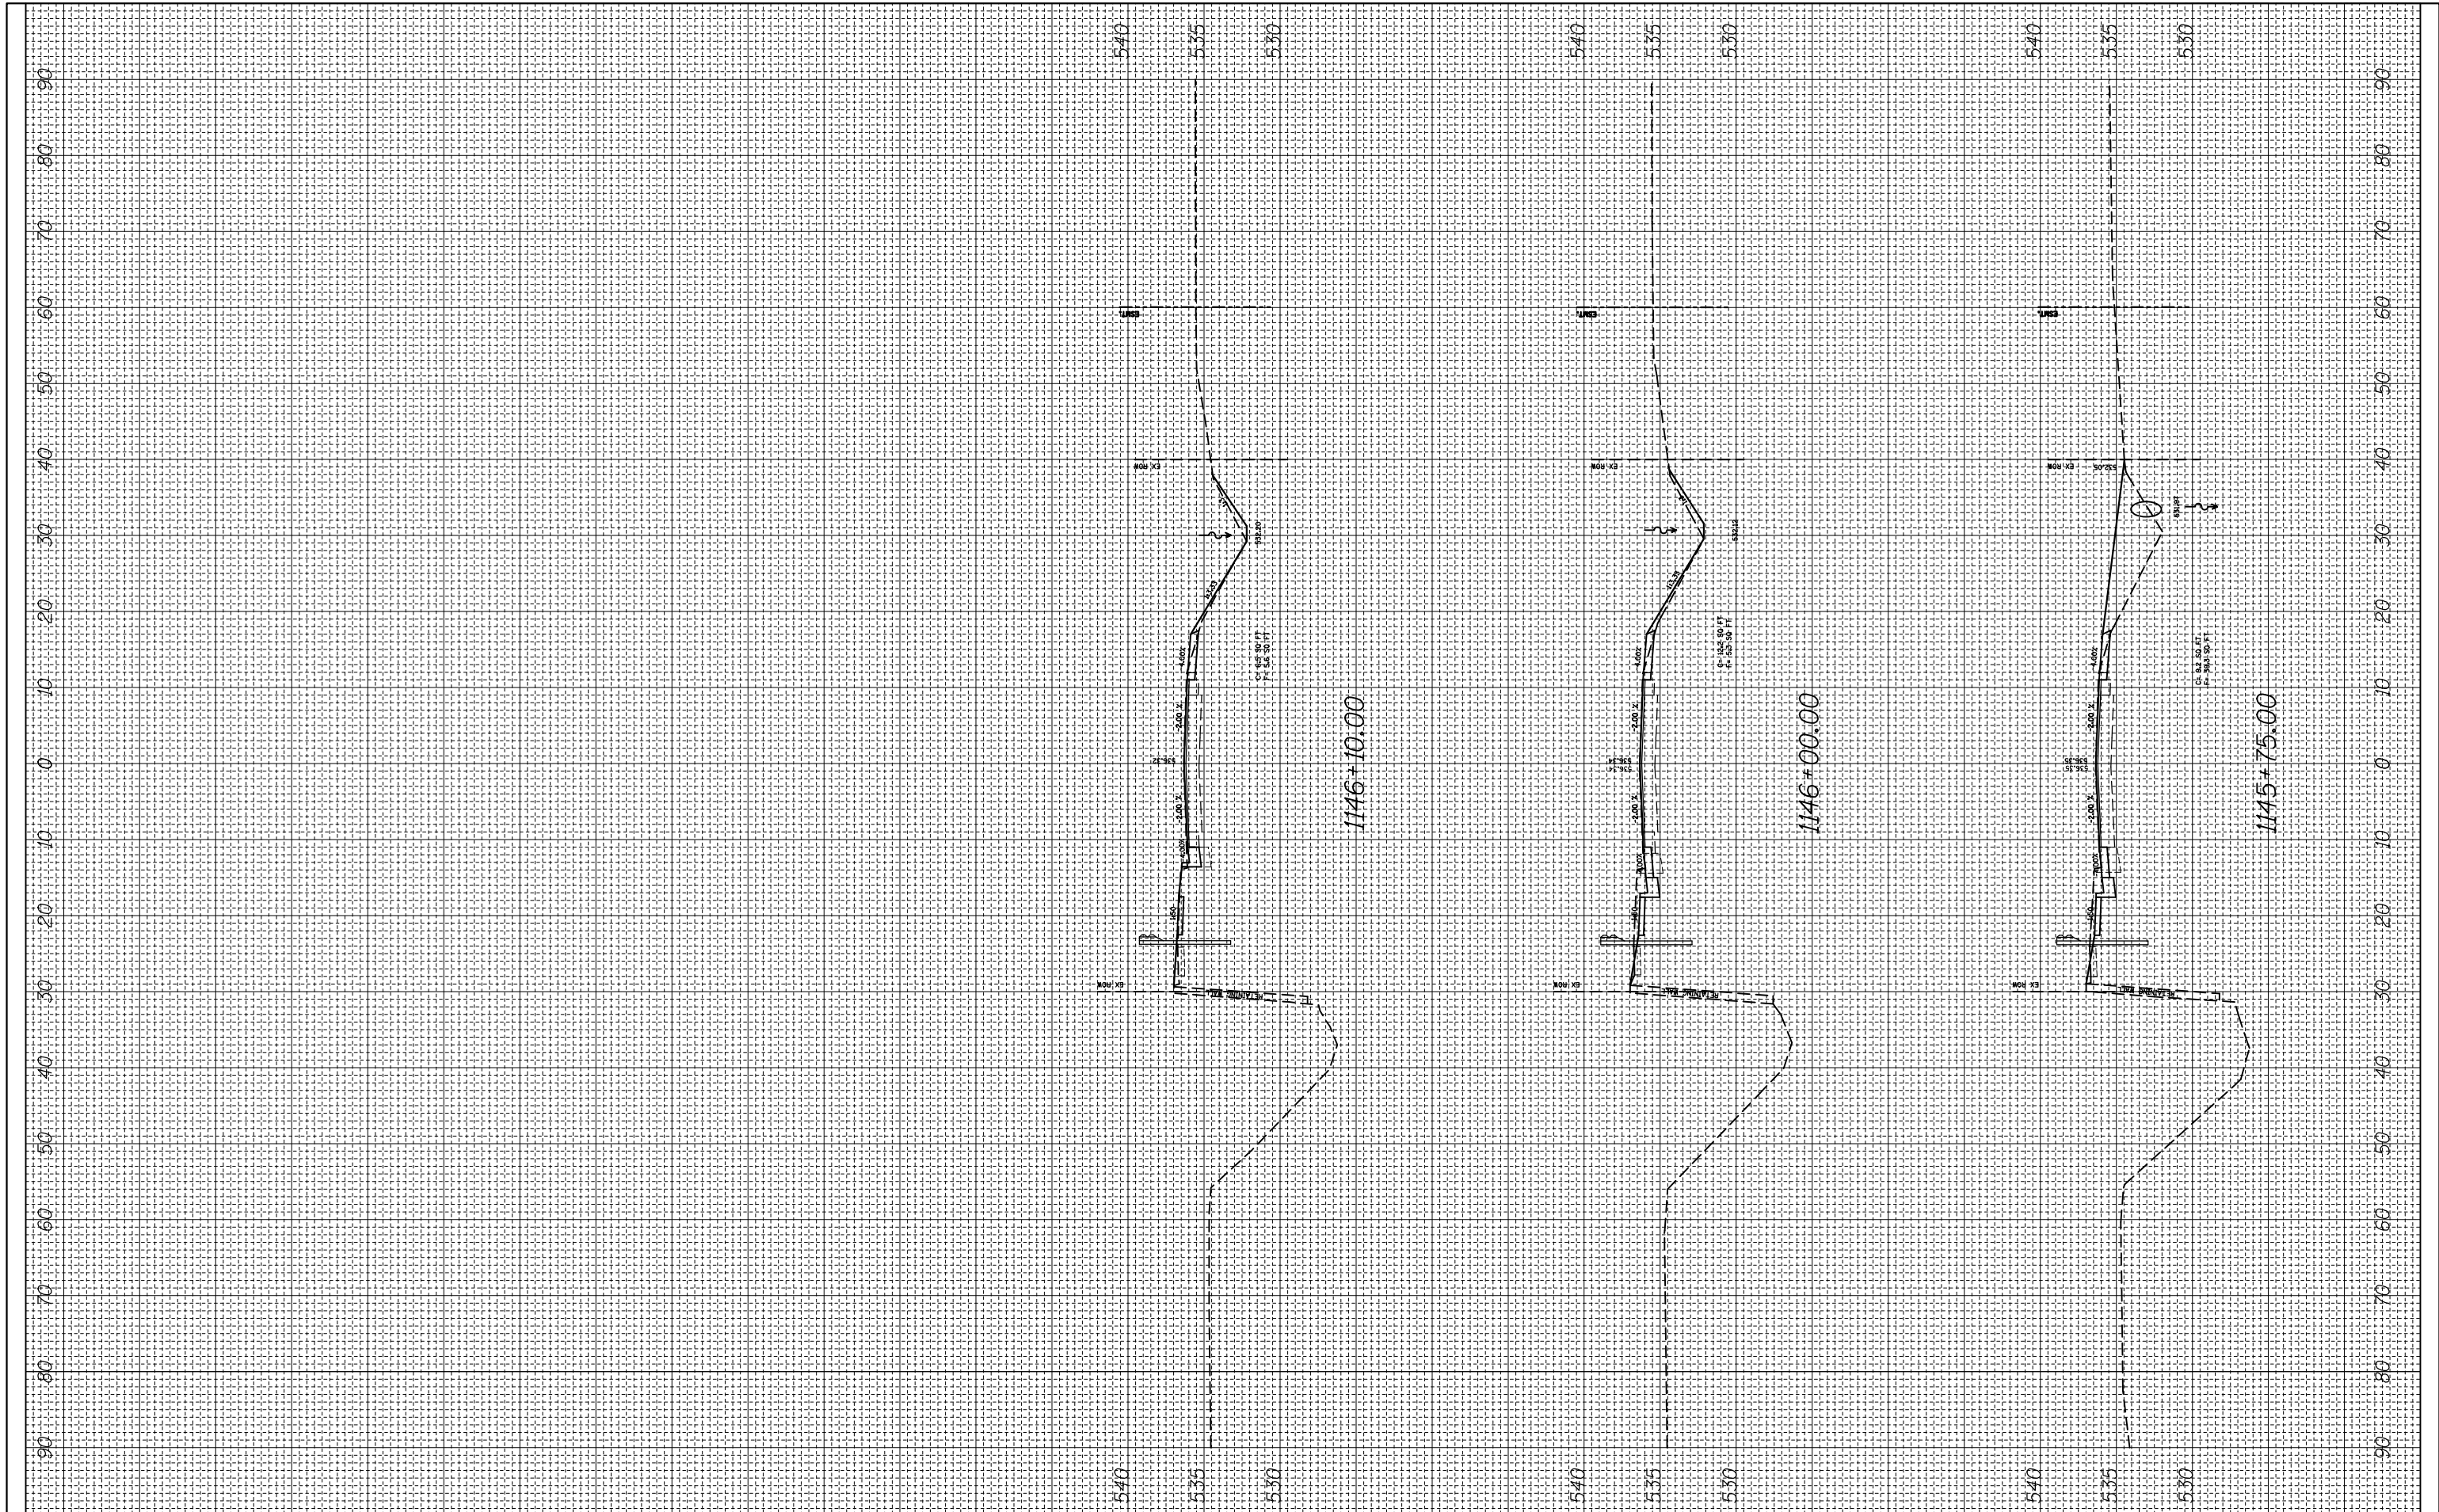

FILE NAME =
 #FILEL#
 #MODELNAME#

USER NAME = #USER#
 PLOT SCALE = #SCALE#
 PLOT DATE = #DATE#

DESIGNED -
 DRAWN -
 CHECKED -
 DATE -

REVISED -
 REVISED -
 REVISED -
 REVISED -

**STATE OF ILLINOIS
 DEPARTMENT OF TRANSPORTATION**

IL 140 MAINLINE CROSS SECTION

SCALE: SHEET 6 OF 6 SHEETS STA. 1145+75.00 TO STA. 1146+10.00

F.A.P. RTE. 785	SECTION 136-BR	COUNTY MADISON	TOTAL SHEETS 58	SHEET NO. 51
CONTRACT NO. 76D49				
ILLINOIS FED. AID PROJECT				