


150 140 130 120 110 100 90 80 70 60 50 40 30 20 10 0 10 20 30 40 50 60 70 80 90 100 110 120 130 140 150

FINAL SURVEY NO.	SURVEYED PLOTTED TEMPLATE AREAS CHECKED	BY	DATE

ORIGINAL SURVEY NO.	SURVEYED PLOTTED TEMPLATE AREAS CHECKED	BY	DATE

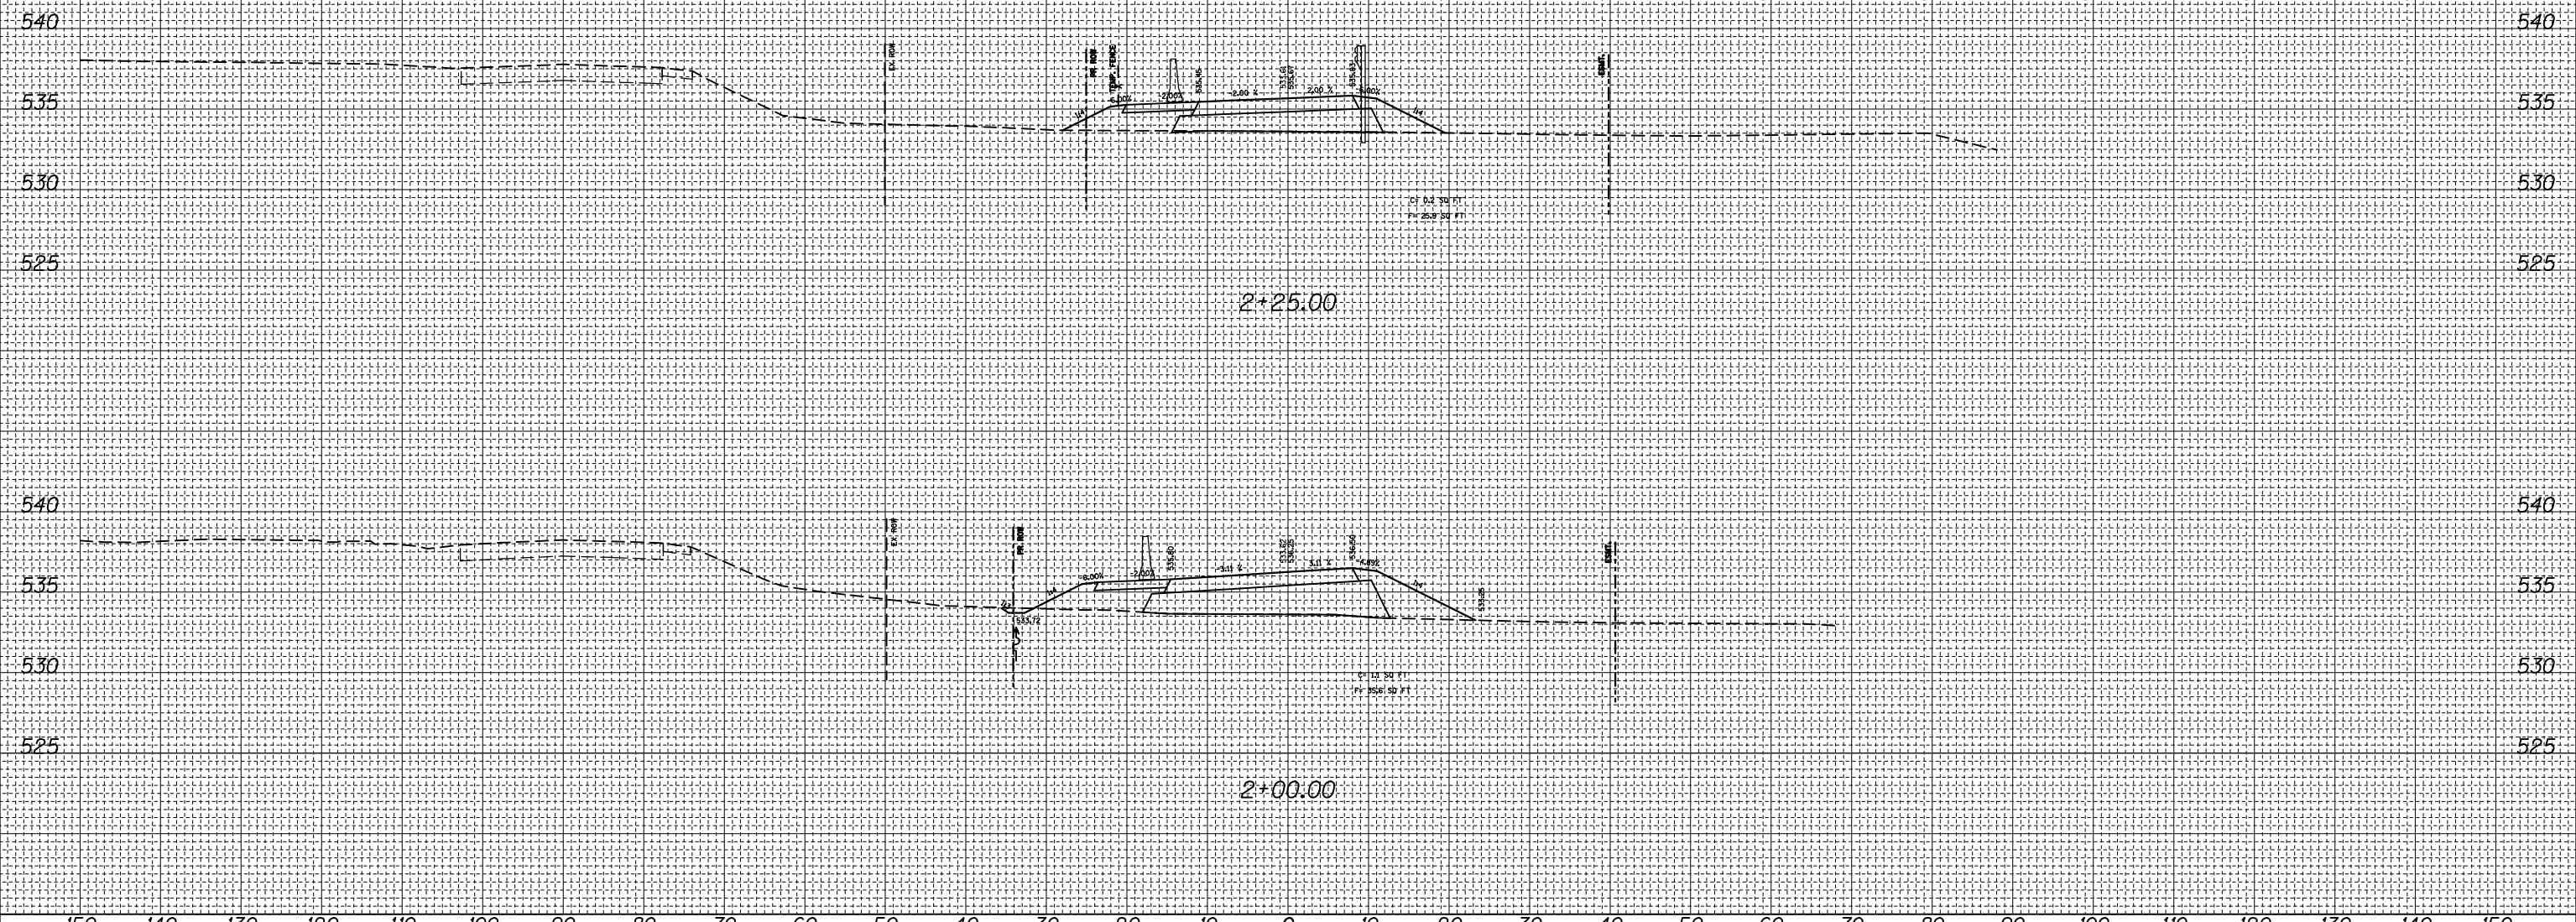

FILE NAME =	USER NAME = *USER*	DESIGNED -	REVISED -	<b>STATE OF ILLINOIS</b> <b>DEPARTMENT OF TRANSPORTATION</b>	<b>IL 140 RUNAROUND CROSS SECTION</b>			F.A.P. RTE.	SECTION	COUNTY	TOTAL SHEETS	SHEET NO.
*FILEL*		DRAWN -	REVISED -		785	136-BR	MADISON	58	54			
		CHECKED -	REVISED -		<b>CONTRACT NO. 76D49</b>							
*MODELNAME*		DATE -	REVISED -		SCALE:	SHEET 3	OF 7 SHEETS	STA. 2+00.00	TO STA. 2+25.00	ILLINOIS FED. AID PROJECT		