


GUARDRAIL REMOVAL  
(PLAN VIEW)

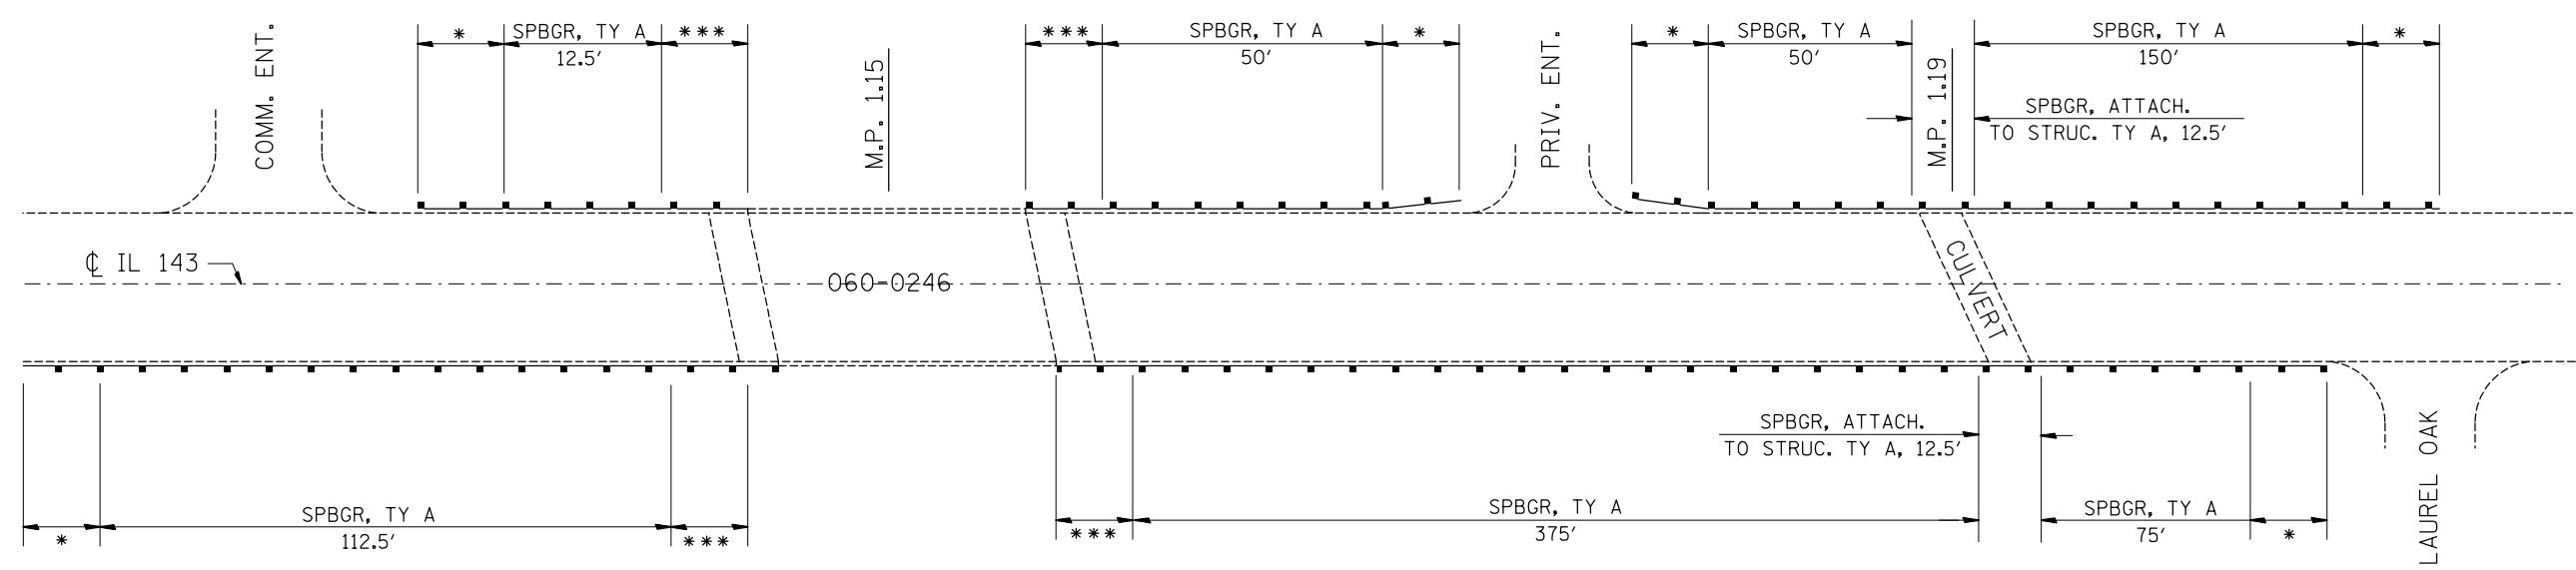

PROPOSED GUARDRAIL  
(PLAN VIEW)

- \* = TRAFFIC BARRIER TERM. TYPE 1 SPECIAL (TANGENT)
- \*\* = TRAFFIC BARRIER TERM. TYPE 1 SPECIAL (TANGENT), MODIFIED
- \*\*\* = TRAFFIC BARRIER TERM. TYPE 6A
- \*\* = TRAFFIC BARRIER TERM. TYPE 6A (MODIFIED)

FILE NAME =	USER NAME = dntelmenjn	DESIGNED -	REVISED -	<b>STATE OF ILLINOIS DEPARTMENT OF TRANSPORTATION</b>	<b>GUARDRAIL DETAILS (LOCATION #1)</b>				F.A.P. RTE.	SECTION	COUNTY	TOTAL SHEETS	SHEET NO.
et:\pw\work\p\dot\dntelmenjn\1\0281732\p876f27-shr-plan.dgn		DRAWN -	REVISED -		789	(54,58,68) RS-4	MADISON	44	16				
PLOT SCALE = 100.0000' / in.		CHECKED -	REVISED -		SCALE:      SHEET NO.      OF      SHEETS      STA.      TO      STA.				CONTRACT NO. 76F27				
PLOT DATE = 12/14/2012		DATE -	REVISED -		FED. ROAD DIST. NO.		ILLINOIS FED. AID PROJECT						